



30 25 20 15 10 5 0 5 10 15 20 25 30

End Area		Cu. Yds.	
Cut	Fill	Cut	Fill
6.6	12.4		
		13.3	209
7.8	10.2		
		12.4	226
5.6	14.2		
		6.3	31.1
1.2	19.6		
		2.0	16.7
3.4	14.5		
		3.9	13.1
5.2	13.9		
		5.4	12.8
6.6	13.6		
		7.0	18.1
8.8	25.7		
		6.3	37.0
6.1	54.3		
		4.4	59.3
3.6	73.8		
		2.0	81.7

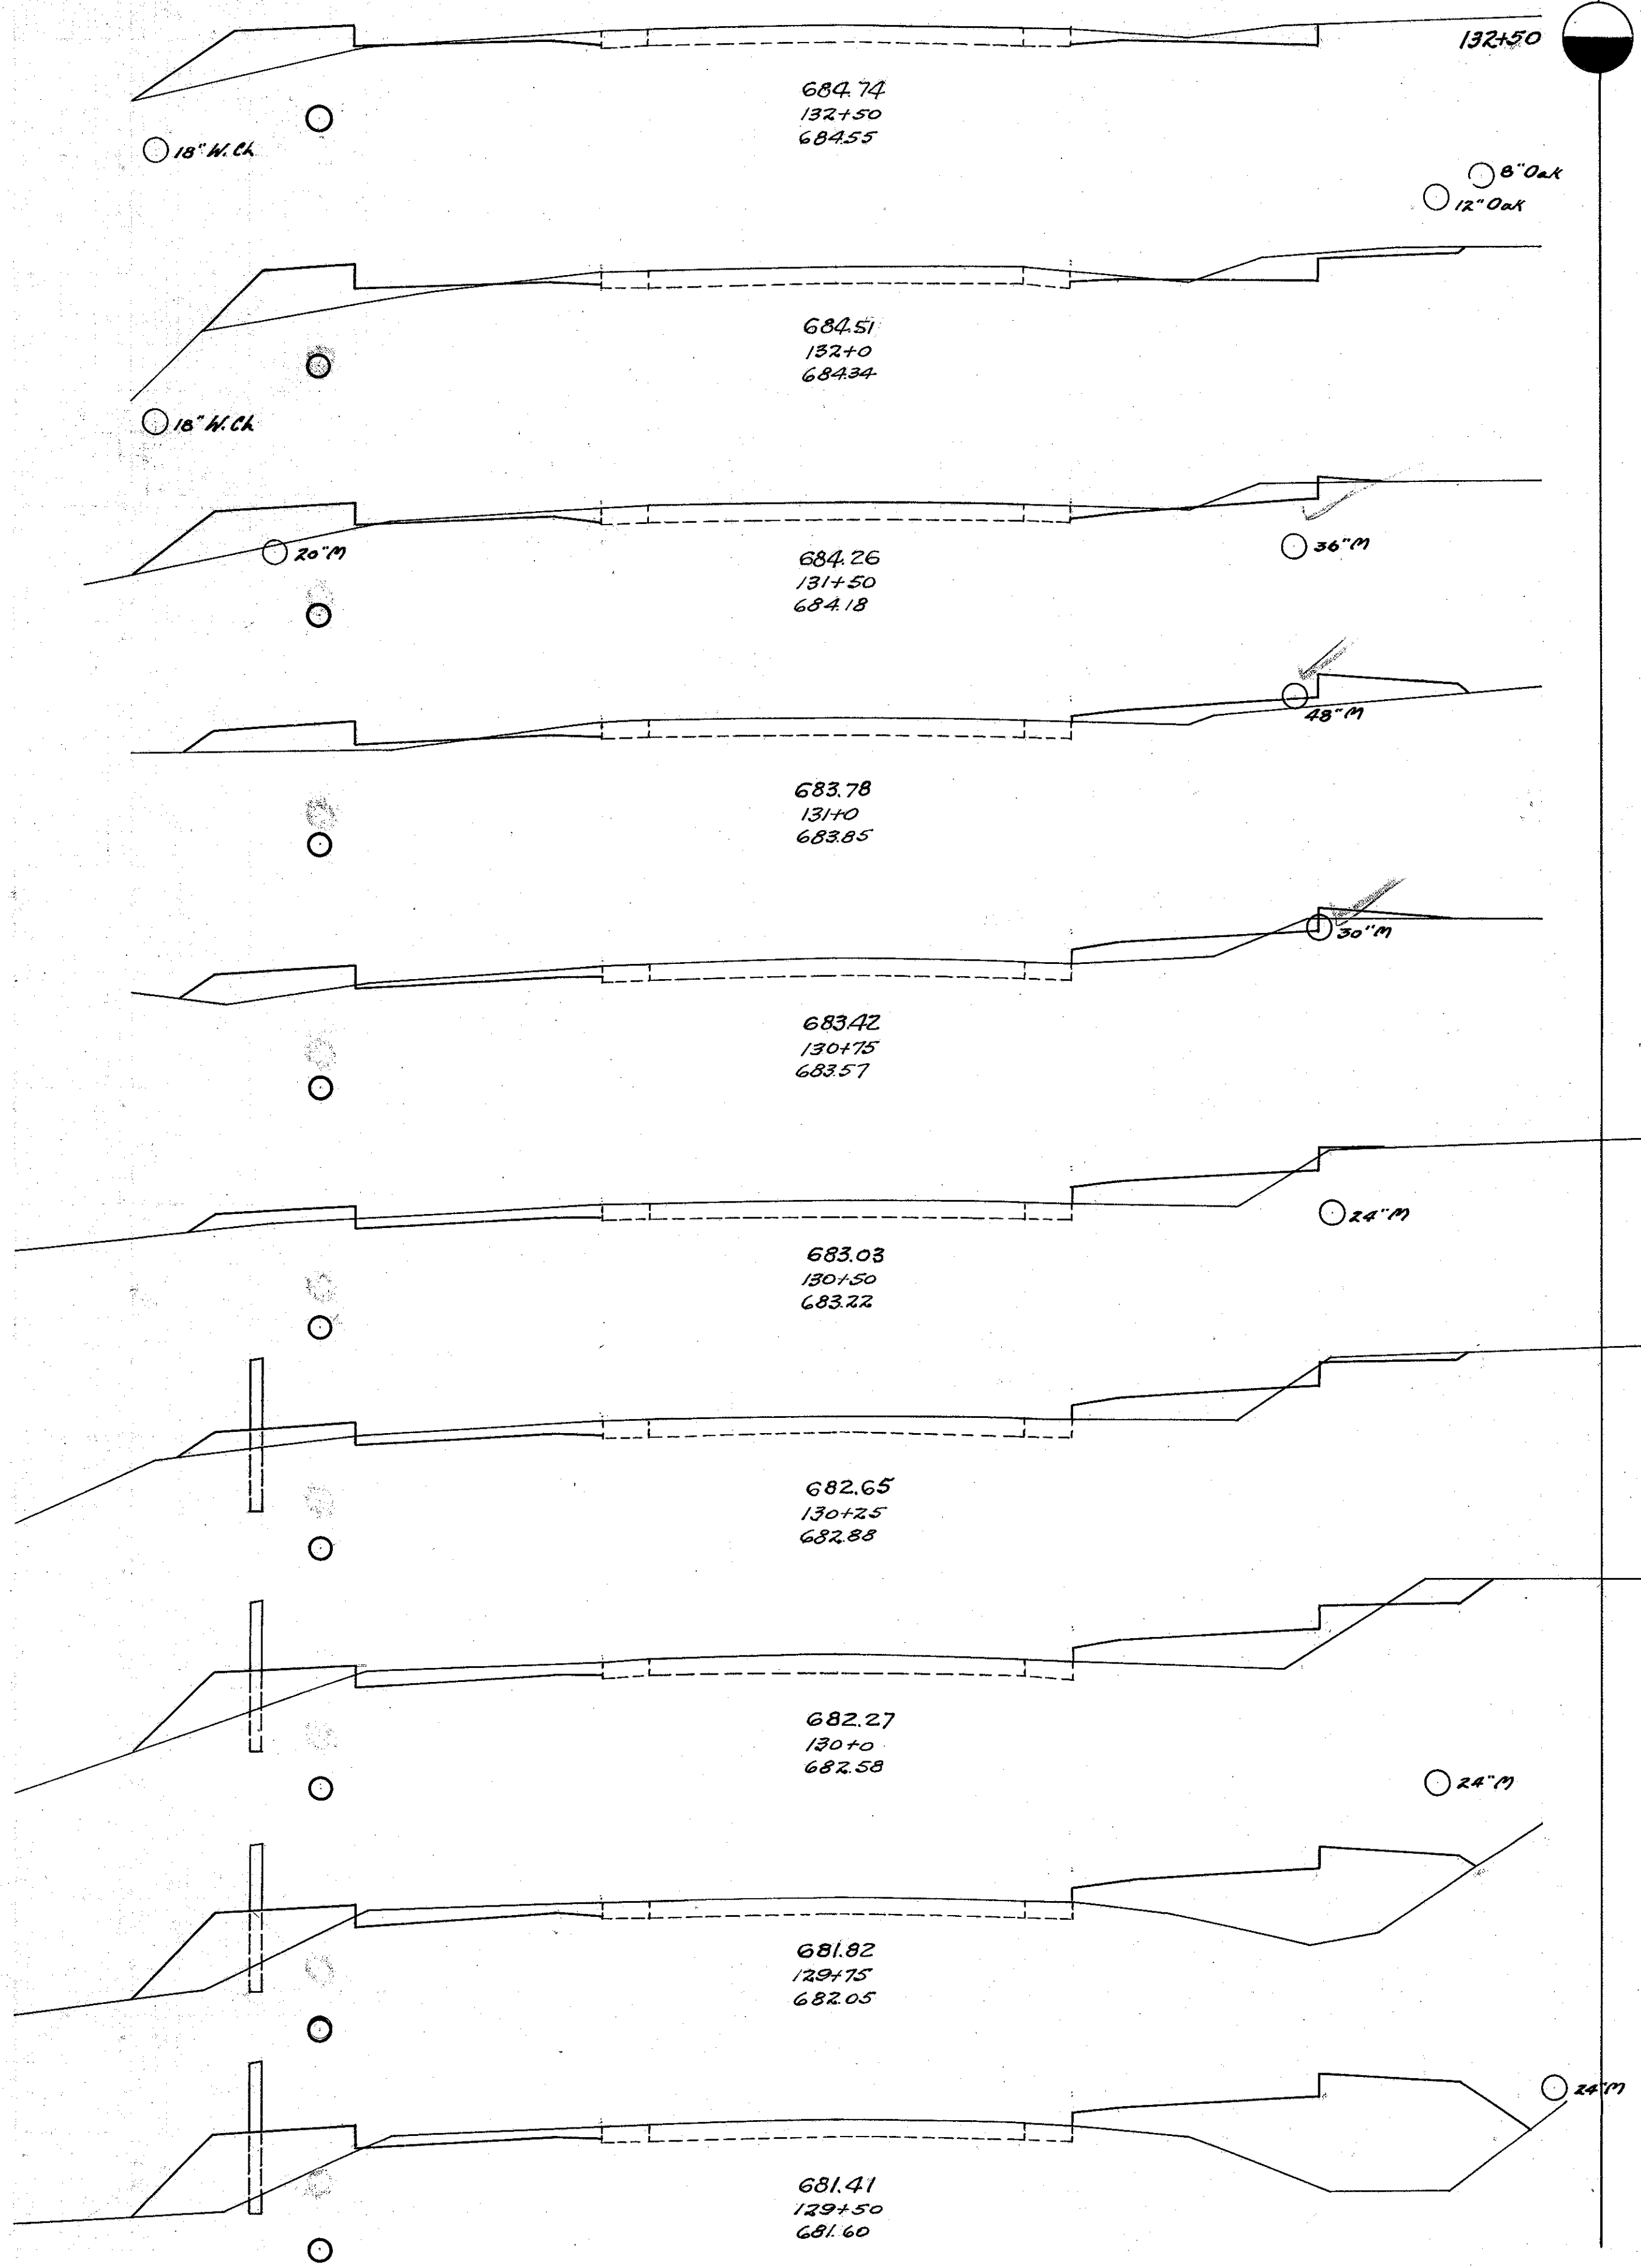

30 25 20 15 10 5 0 5 10 15 20 25

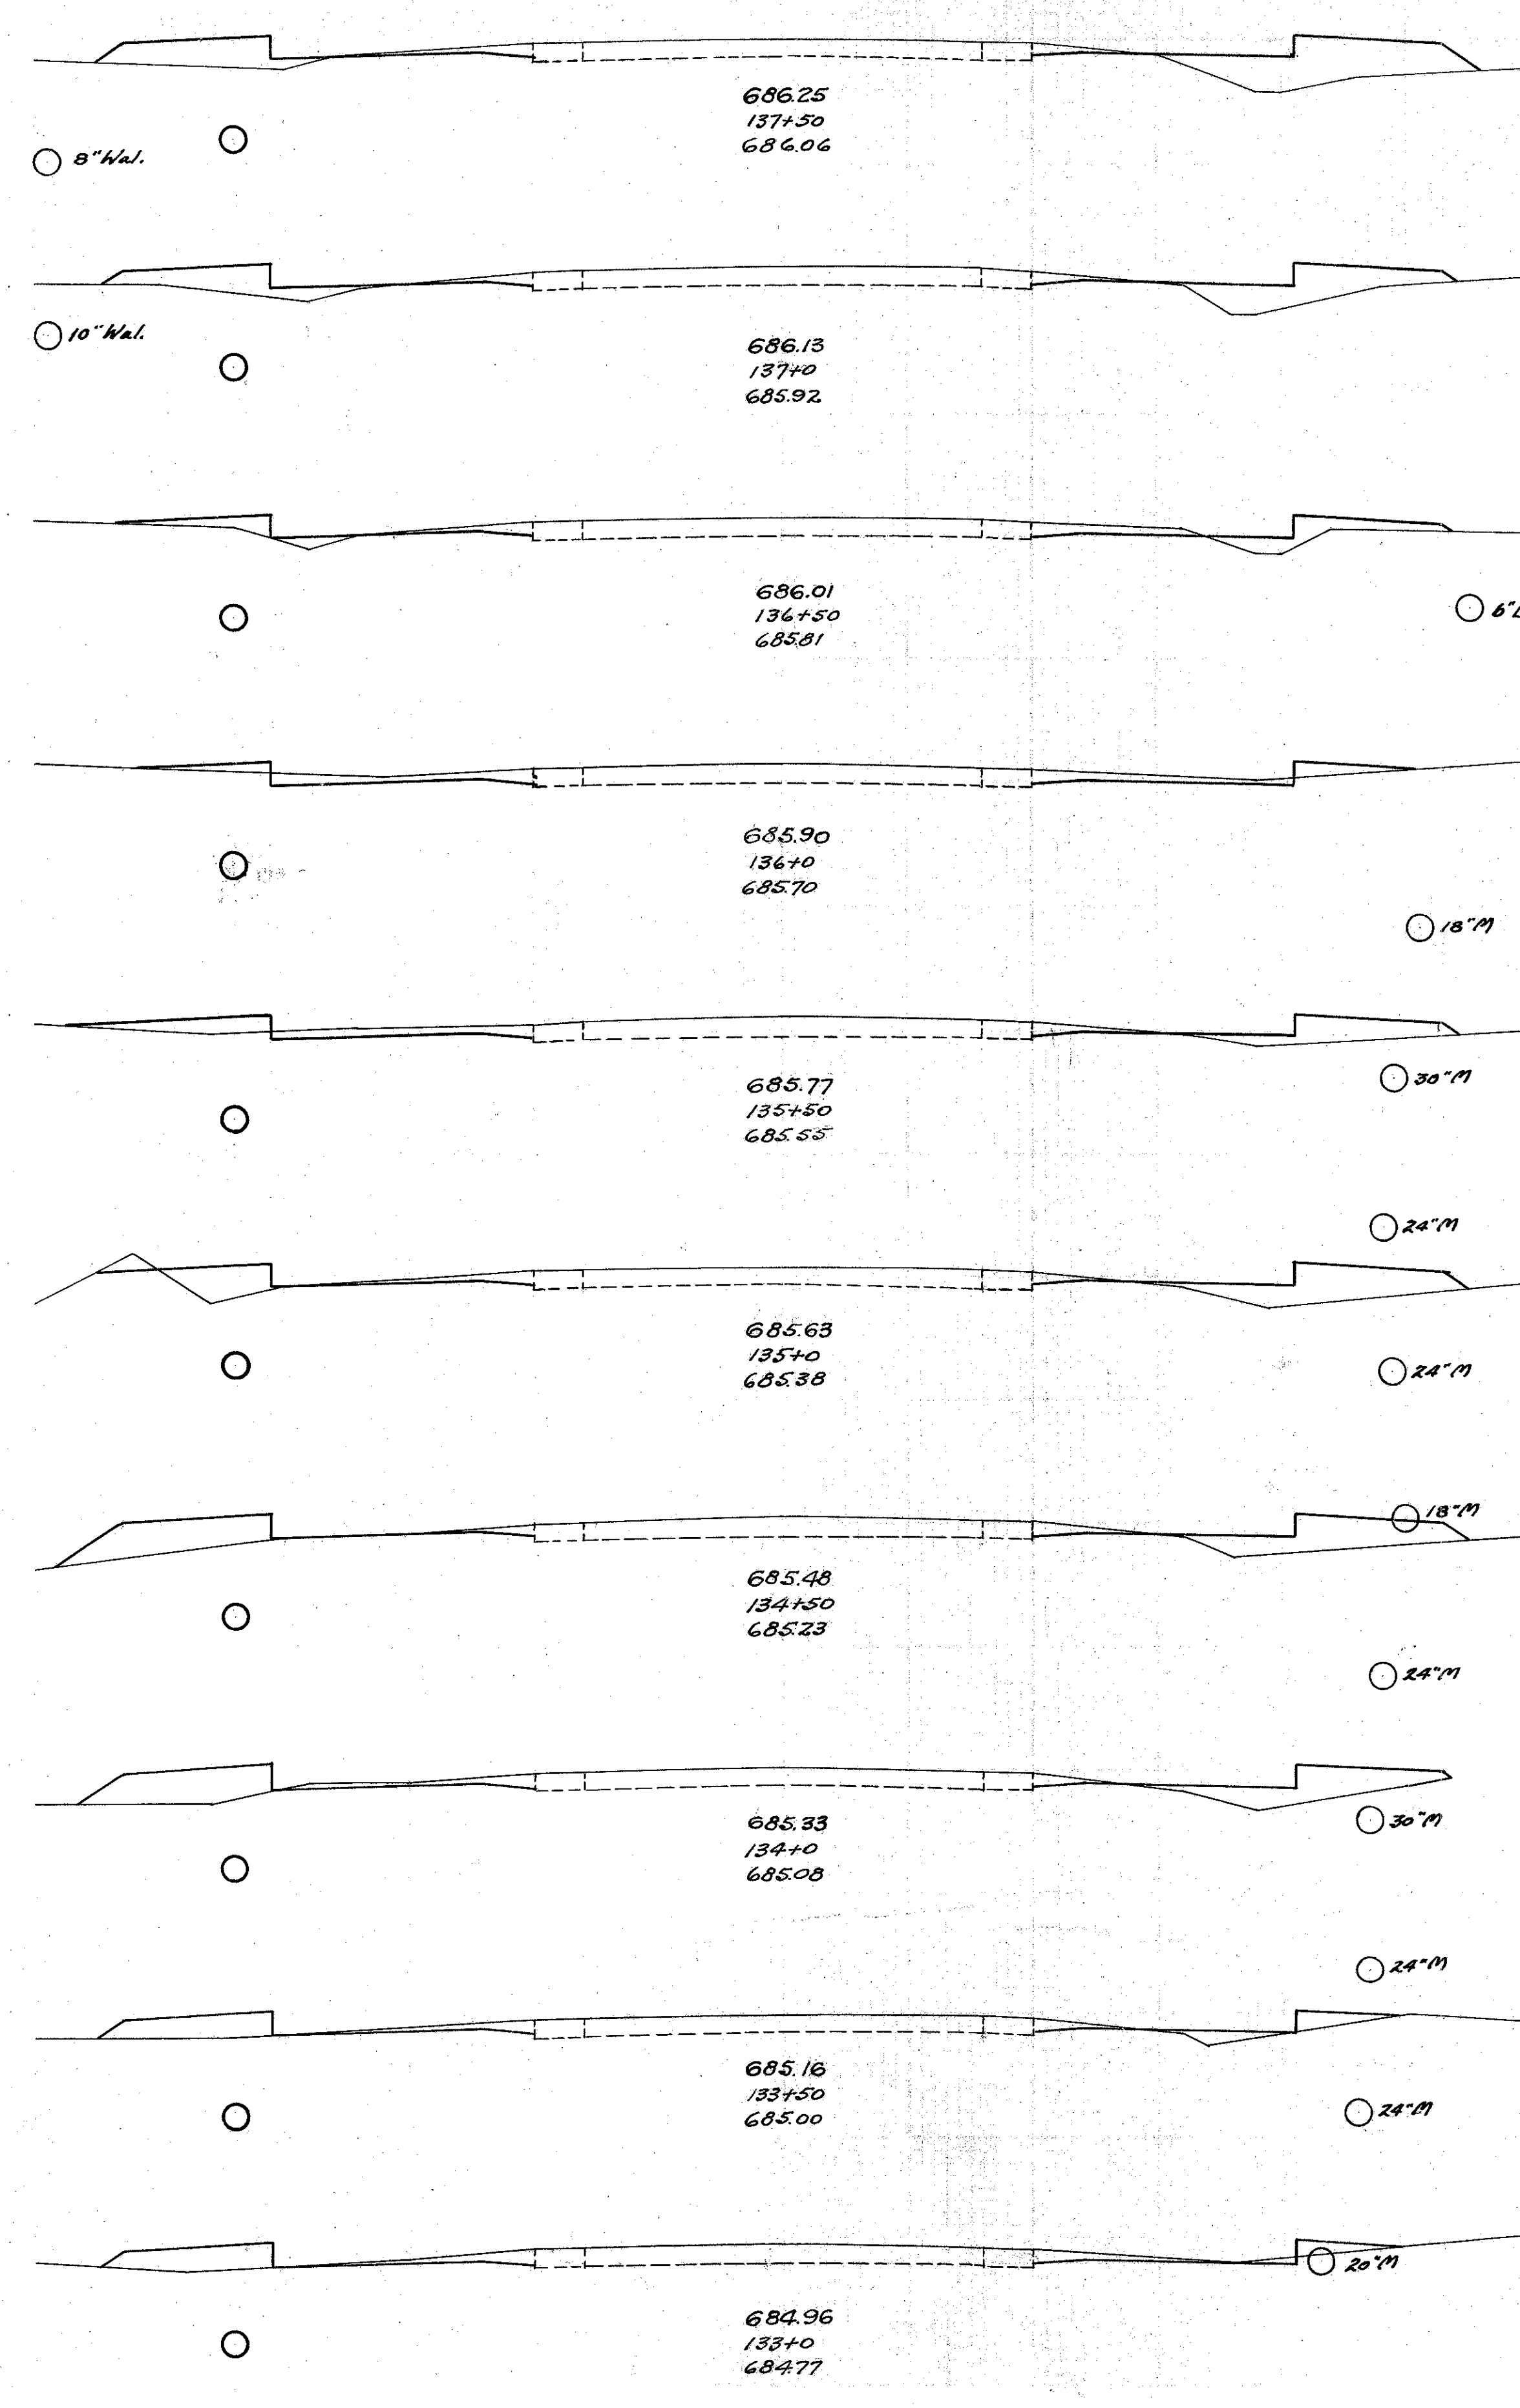

FED. AID PROJECT E4 2<sup>nd</sup> Dist. STATE OHIO DIST. No. 10 YEAR 1932 SH. No. 2 Sec. J Pk (Widening) LAKE COUNTY

End Area		Cu. Yds.	
Cut	Fill	Cut	Fill
2.8	23.2		
		4.6	37.2
2.2	17.0		
		5.6	23.0
3.8	7.8		
		18.5	9.6
6.2	2.6		
		10.4	11.3
5.0	9.6		
		7.8	24.4
3.4	16.8		
		5.2	33.5
2.2	19.4		
		4.6	35.0
2.8	18.4		
		4.8	26.2
2.4	8.8		
		5.4	15.0
3.5	7.4		
		9.3	18.3

cu yds. 5592 4427 5552 410  
Exc. Emb. Emb+20% Waste.