


End Area	Cu. Yds.	
	Cut	Fill
37.6	0.0	
88.7	0.0	
58.2	0.0	
115.6	0.0	
66.6	0.0	
83.7	4.6	
23.8	5.1	
25.6	22.2	
3.8	19.0	
6.7	44.1	
3.7	28.7	
5.7	45.4	
2.5	20.4	
5.0	41.7	
3.0	24.6	
3.8	15.2	
5.2	8.4	
4.4	9.3	
4.6	11.8	
6.9	32.4	

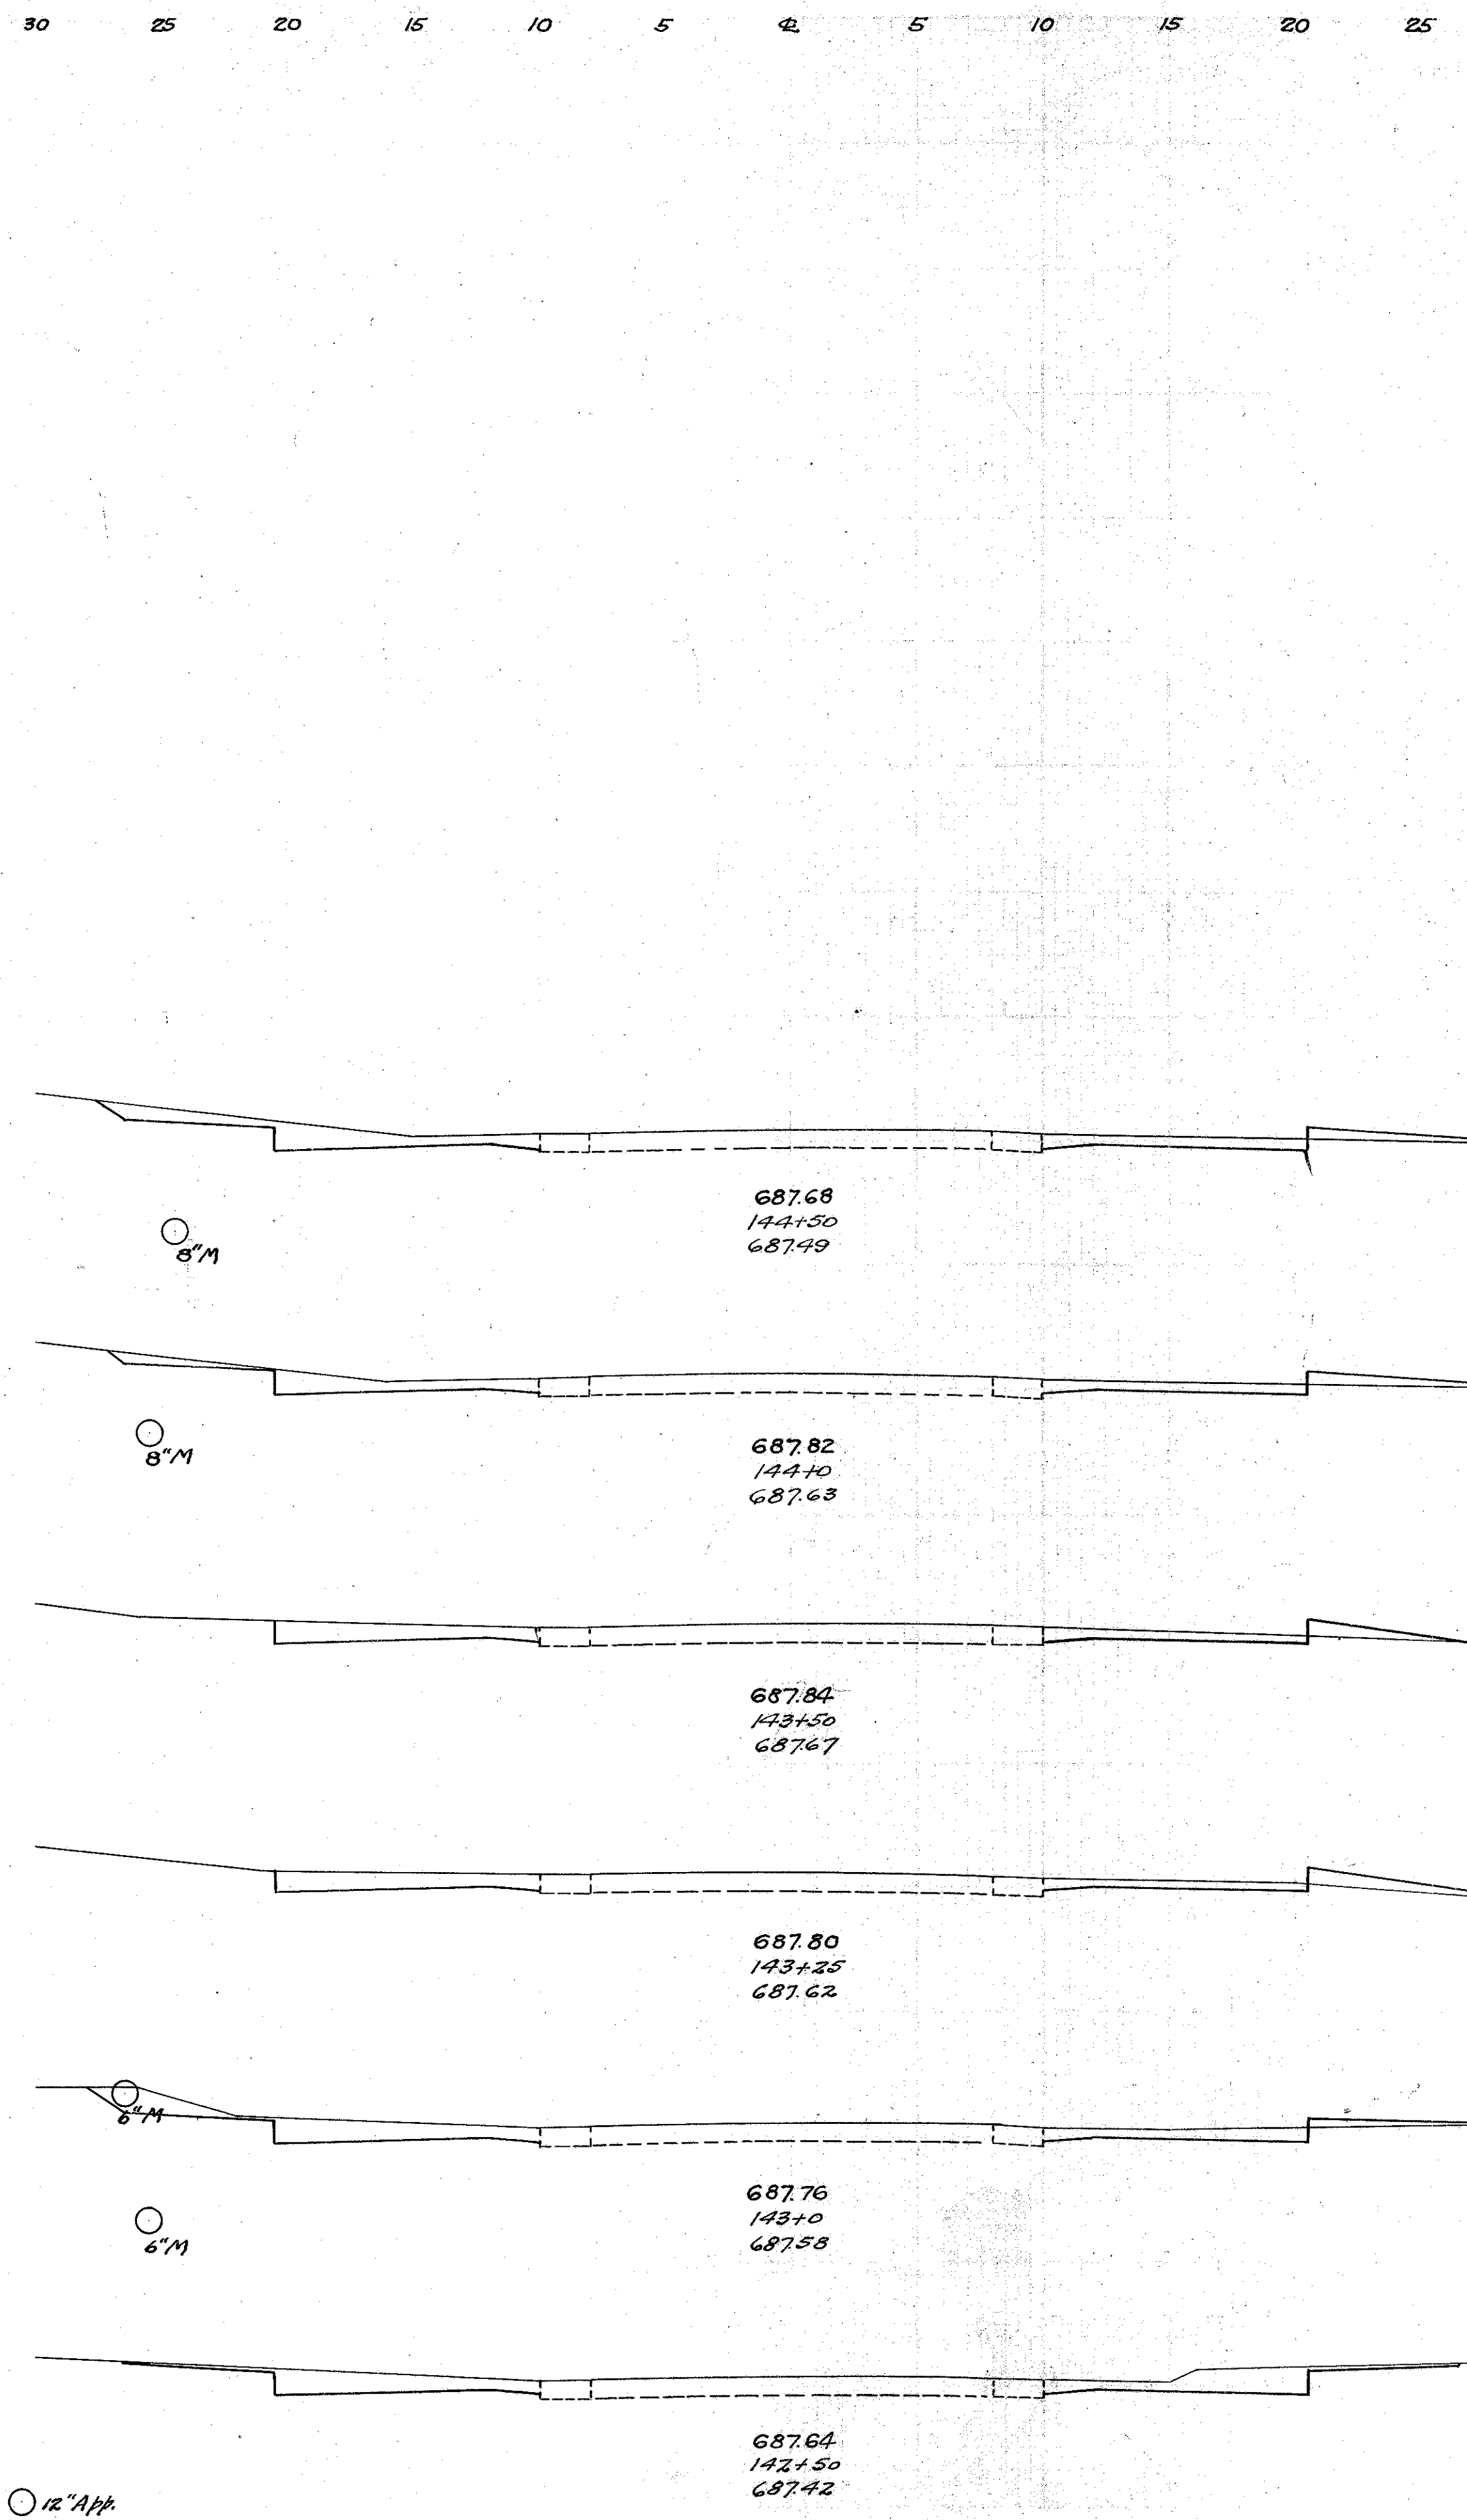

End Area	Cu. Yds.	
	Cut	Fill
13.4	2.0	
		22.4
10.8	2.4	
		21.3
12.4	2.2	
		10.2
9.5	3.4	
		11.9
16.0	2.0	
		30.2
16.6	0.0	
		40.9