

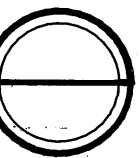


FILL EMB. INVESTIGATION
LAKE COUNTY
LAK- 20-1558

OHIO DEPARTMENT OF TRANSPORTATION
DIVISION OF HIGHWAYS-TESTING LABORATORY
1600 WEST BROAD STREET COLUMBUS, OHIO 43223

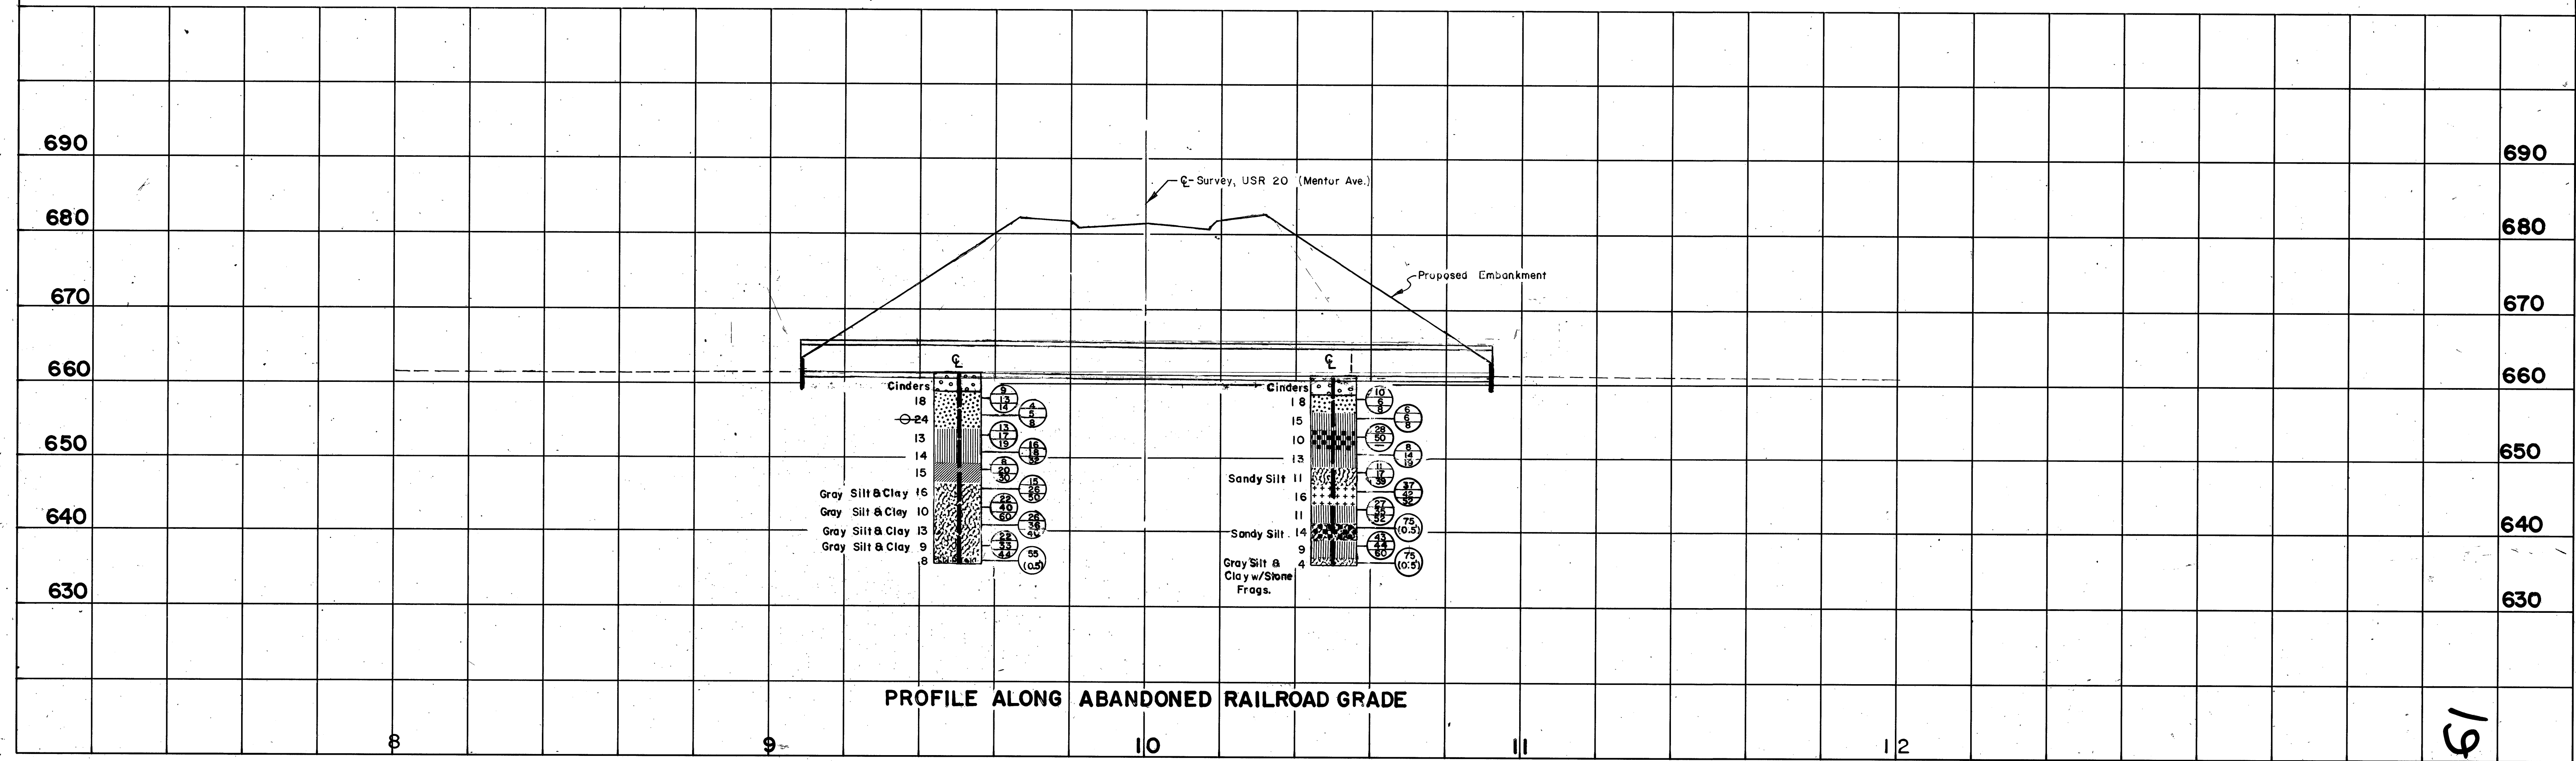

2
2

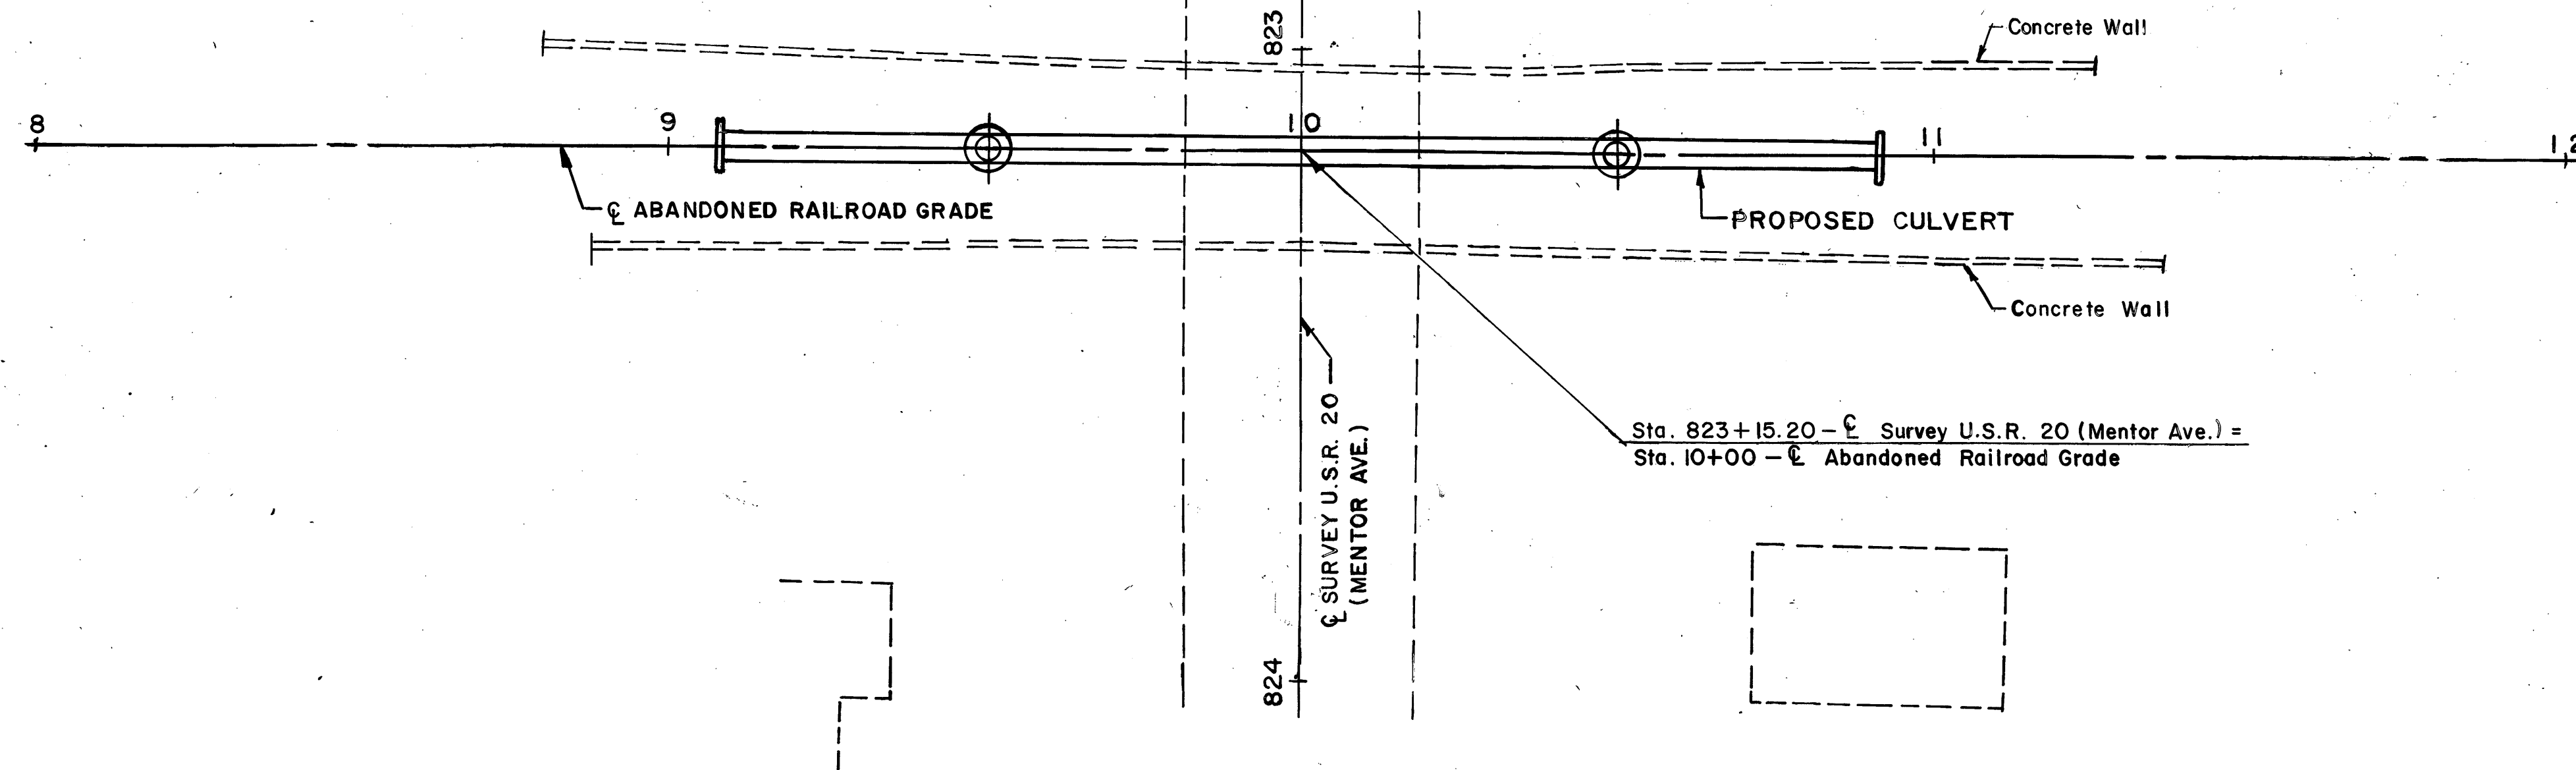

PROFILE ALONG ABANDONED RAILROAD GRADE