


9  
18

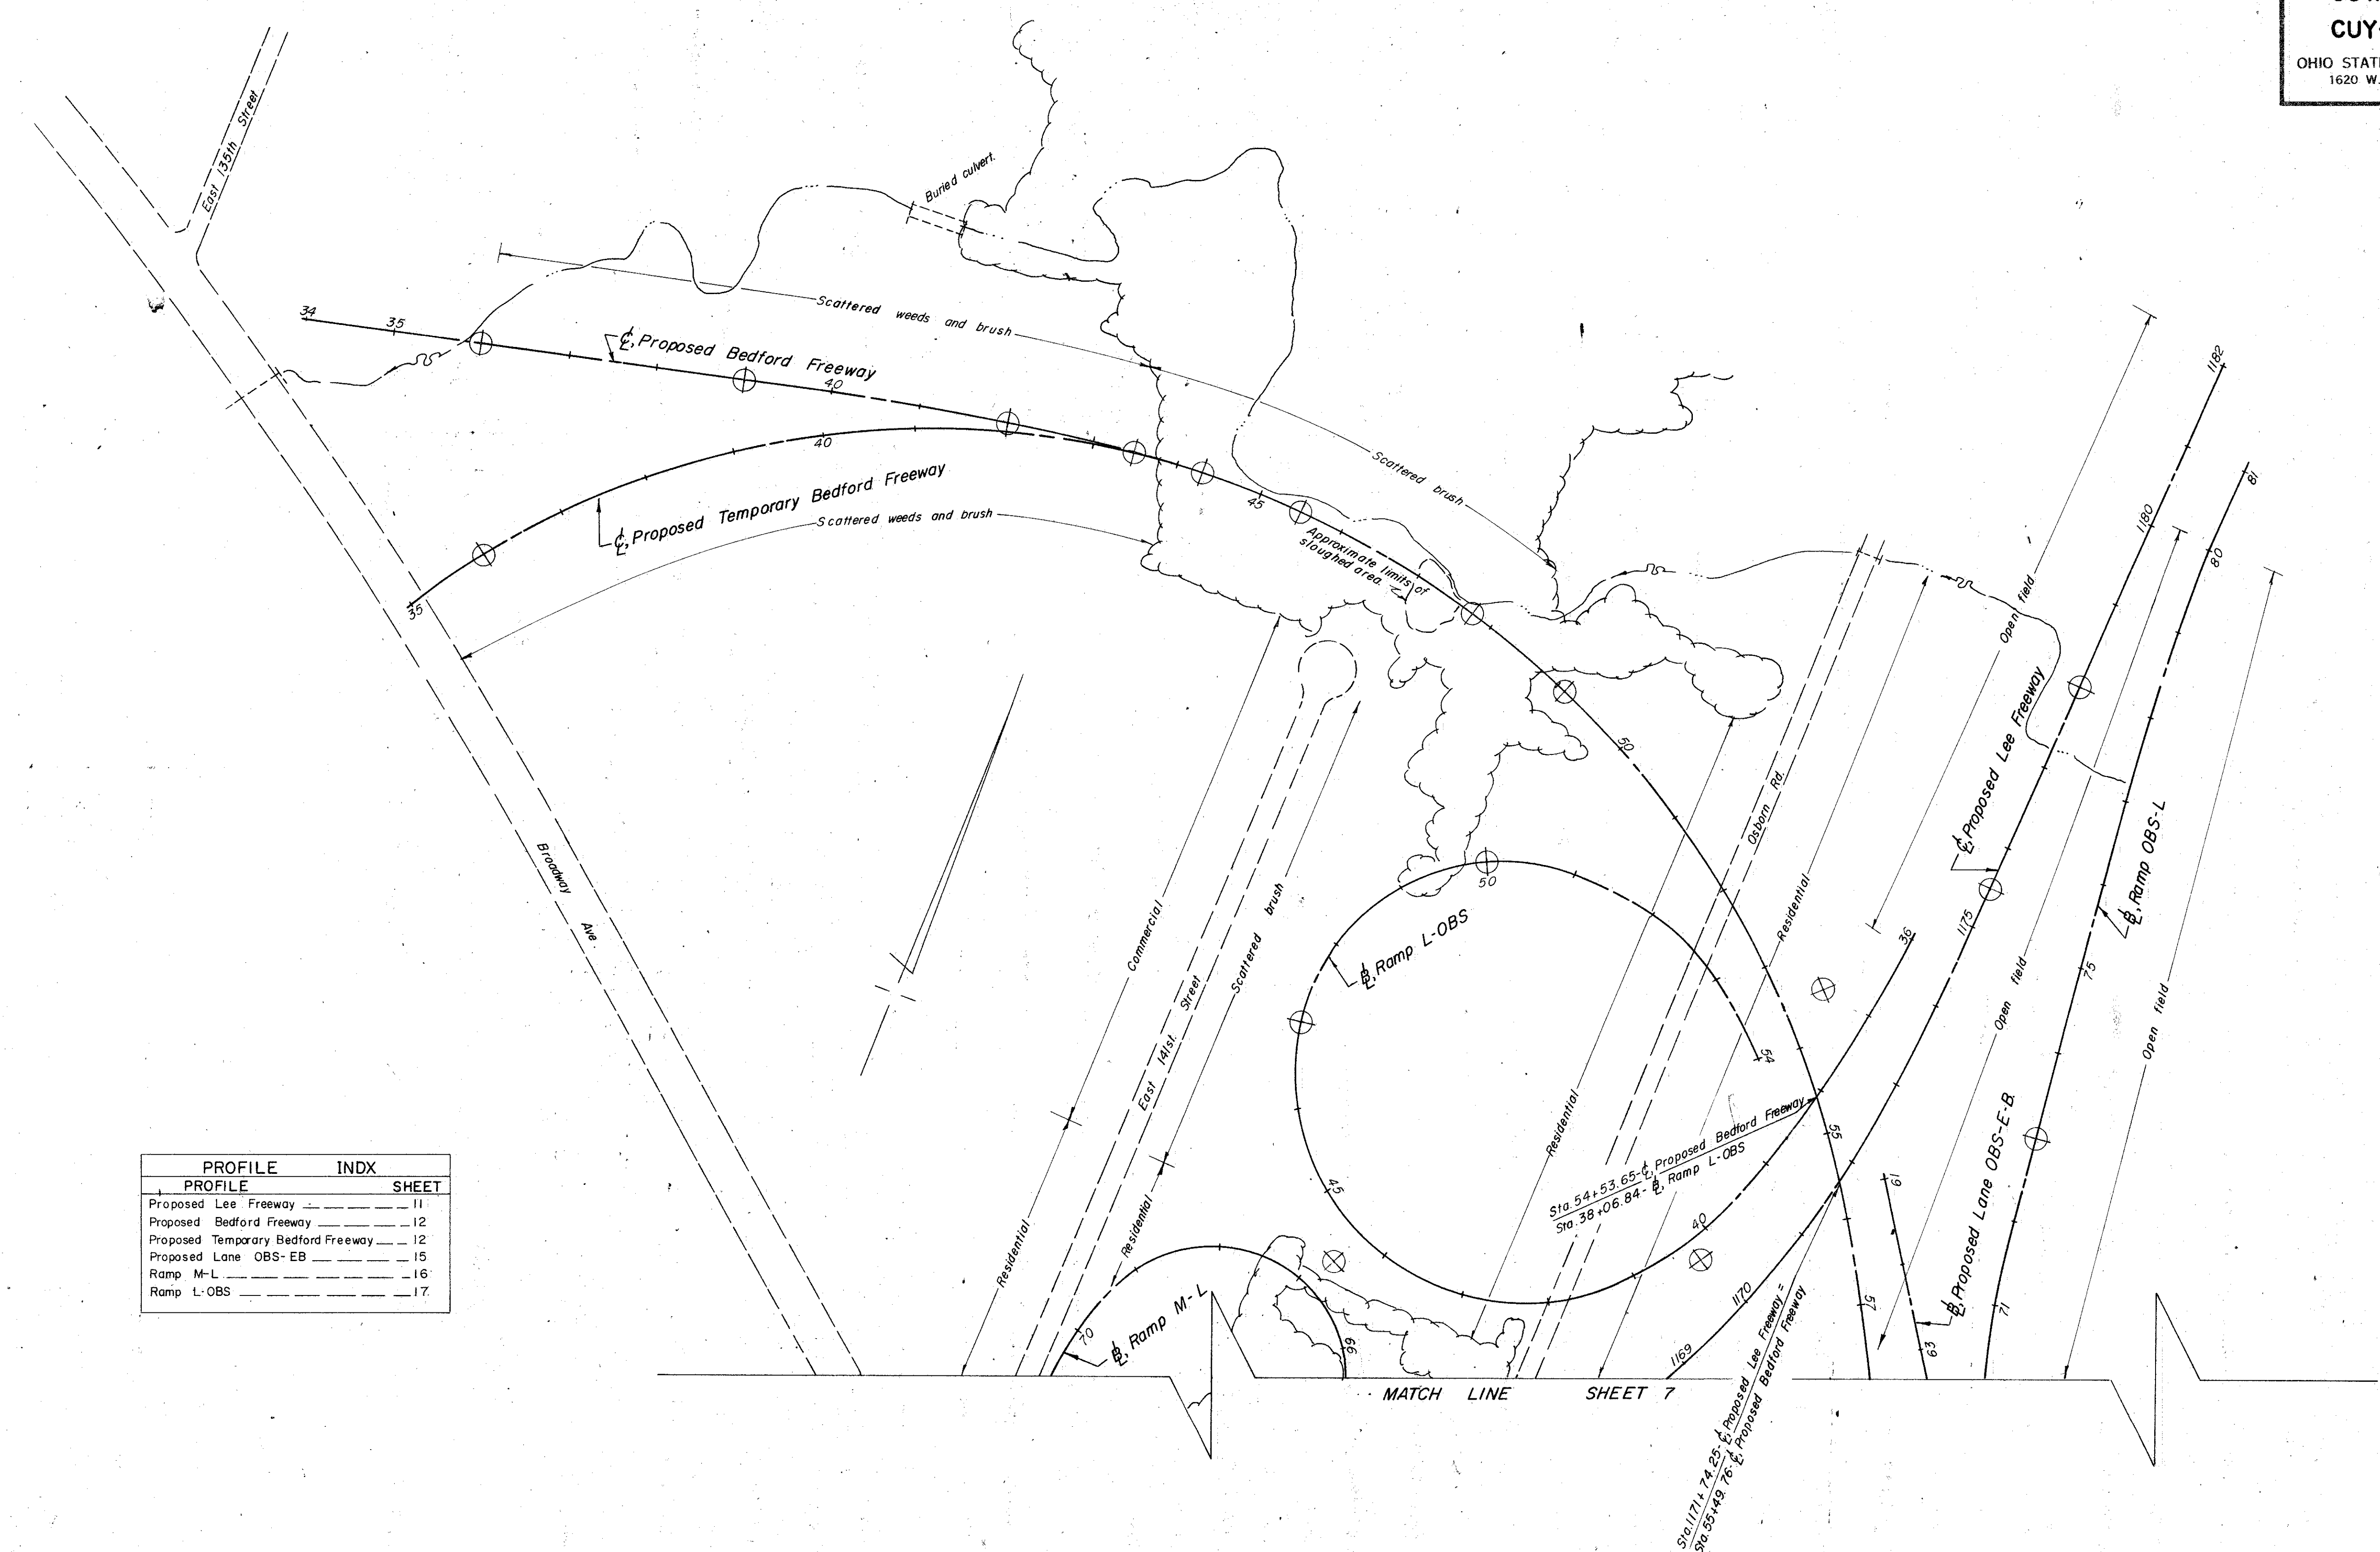

| PROFILE                            | INDX | SHEET |
|------------------------------------|------|-------|
| Proposed Lee Freeway               | 11   |       |
| Proposed Bedford Freeway           | 12   |       |
| Proposed Temporary Bedford Freeway | 12   |       |
| Proposed Lane OBS-E-B              | 15   |       |
| Ramp M-L                           | 16   |       |
| Ramp L-OBS                         | 17   |       |

MATCH LINE SHEET 7