


10  
18

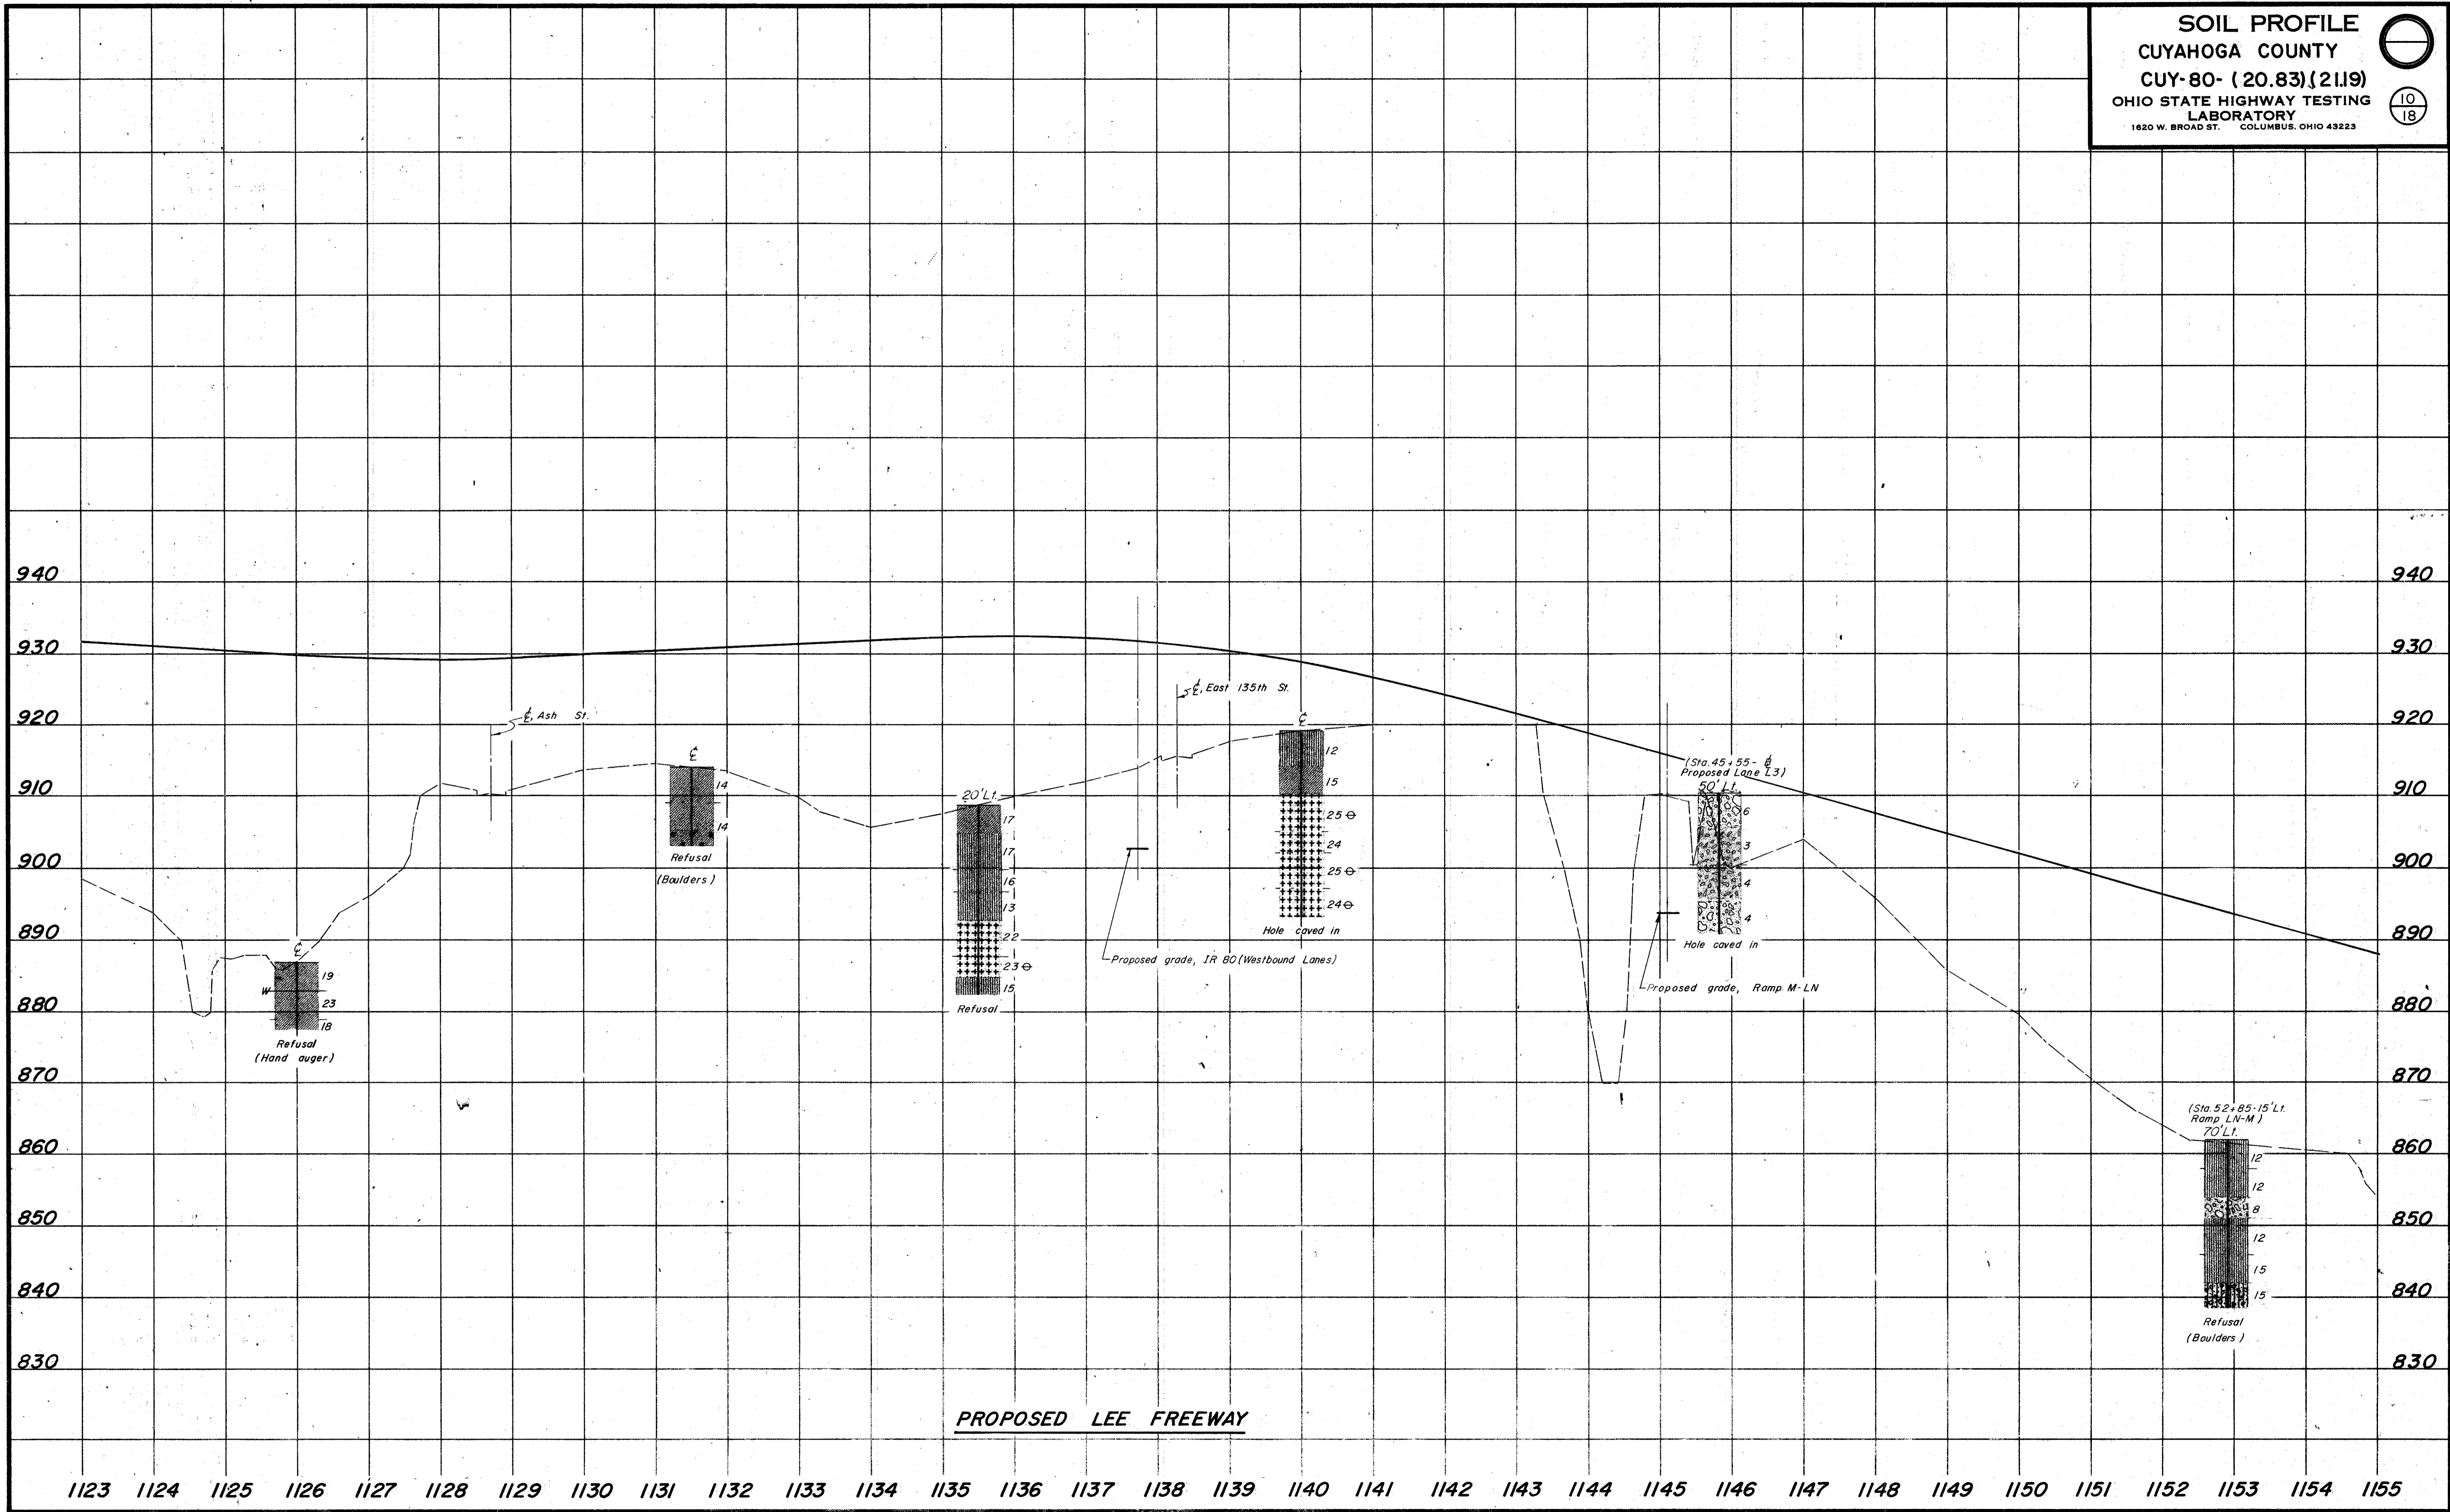

PROPOSED LEE FREEWAY