

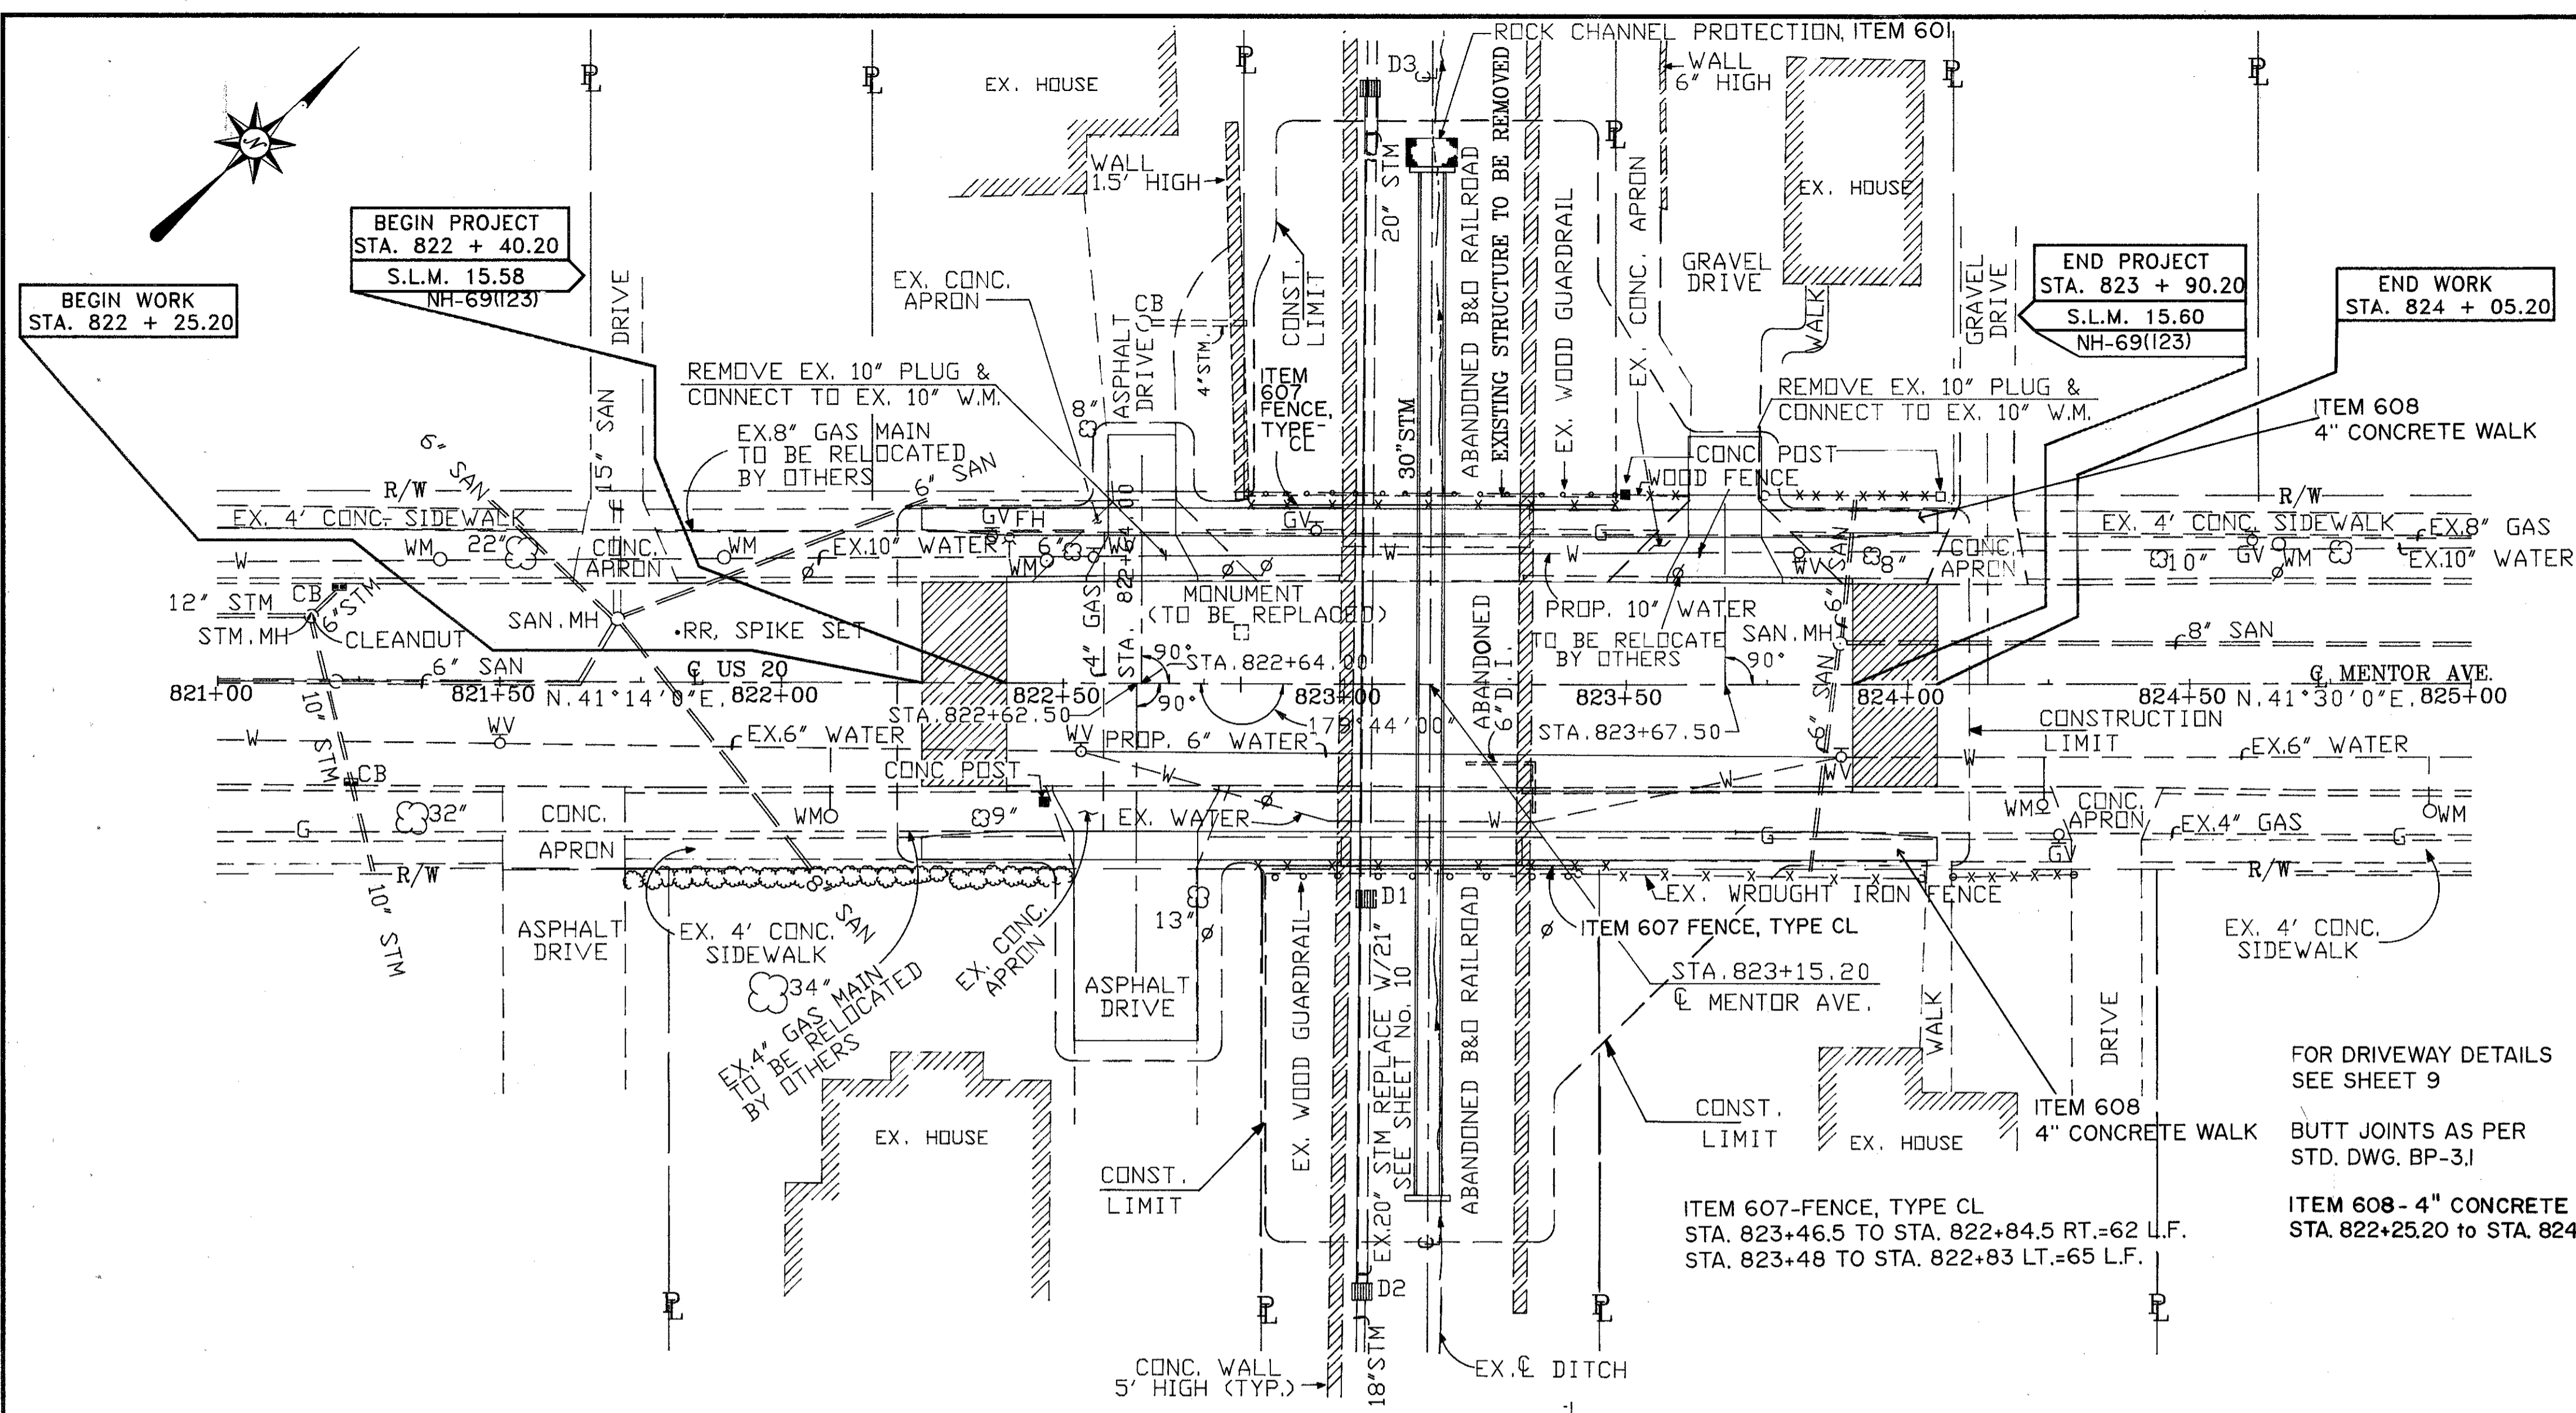
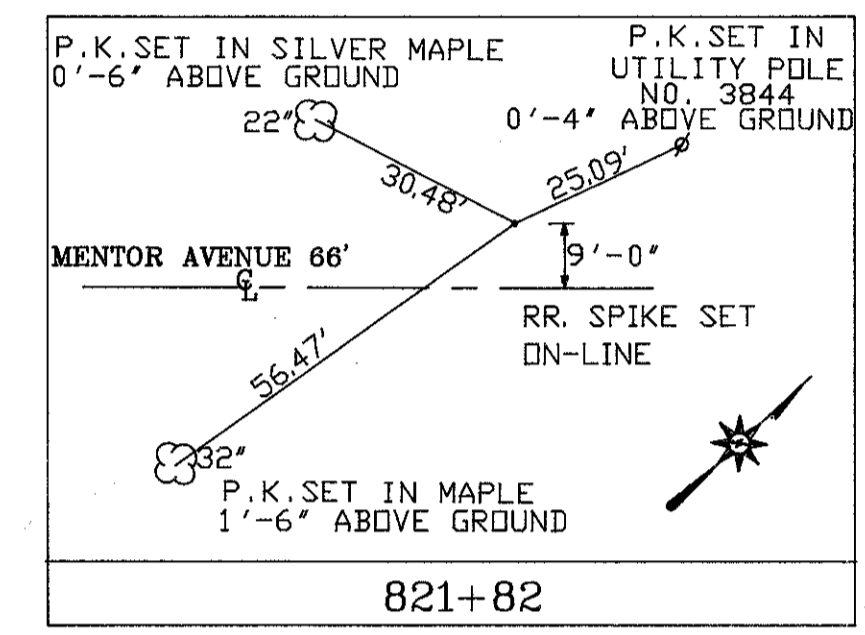


NOTES:

WEARING COURSE REMOVED AND FEATHERING

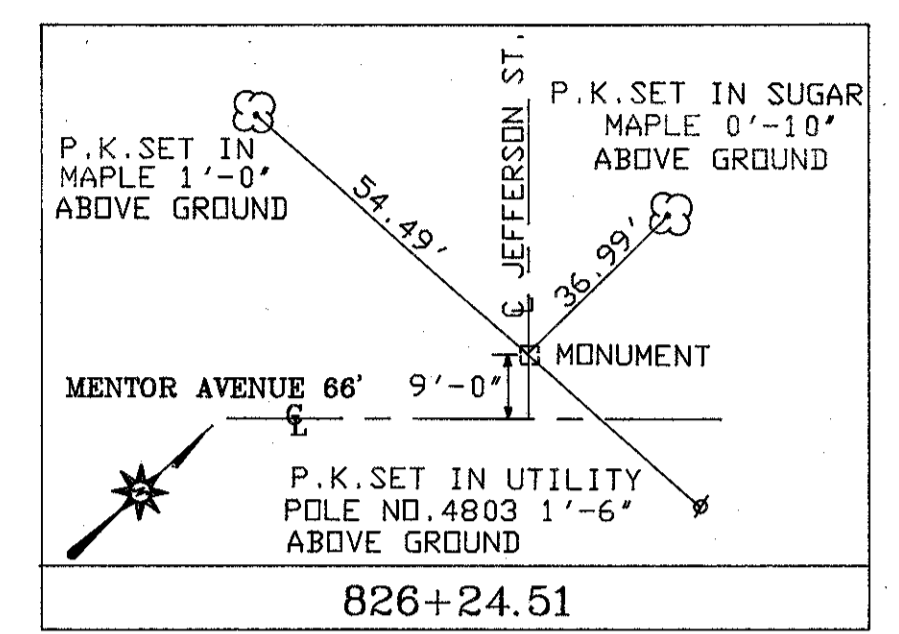

PLAN

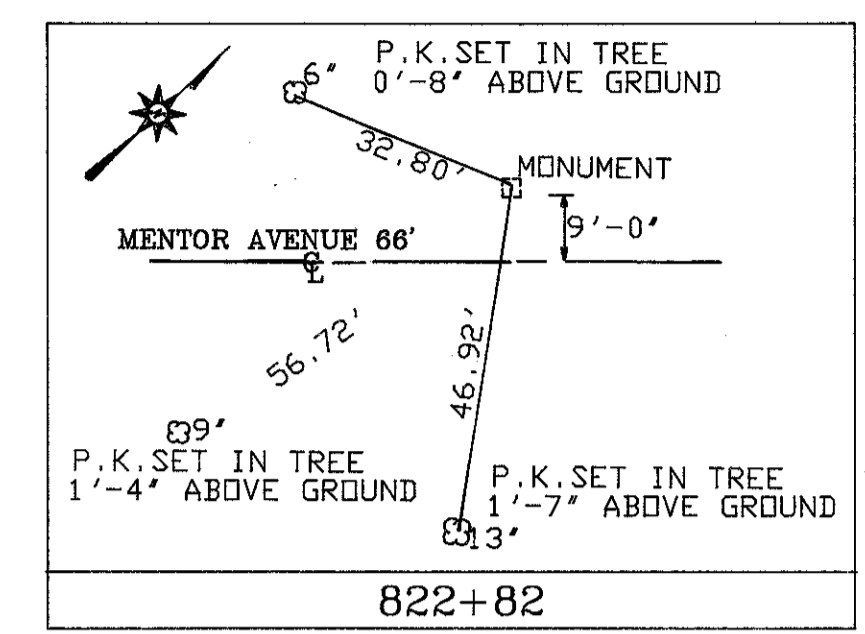


BENCH MARK	
MONUMENT @ JEFFERSON STR. & MENTOR AV.	STA. 826+24.51 ELEVATION: 678.32

BENCH MARK	
R.R. SPIKE SET IN ASPHALT	STA. 821+82.00 ELEVATION: 679.95

EXISTING STRUCTURE	
TYPE: WOODDECK & WOOD BEAMS OVER CONC. ABUTMENTS	SPAN: 19'-8"
ROADWAY: 66'-0" F/F GUARDRAIL	HORIZONTAL ALIGNMENT: TANGENT
SKEW: 0° 26' 05" LEFT FORWARD	WEARING SURFACE: ASPHALT CONCRETE

PROPOSED STRUCTURE	
TYPE: 30" DIA. R.C.P.	SPAN: N.A.
ROADWAY: 62'-0" F/F GUARDRAIL	HORIZONTAL ALIGNMENT: TANGENT
SKEW: NONE	WEARING SURFACE: ASPHALT CONCRETE

QUANTITIES			
BROUGHT FROM SHEET	EXCAVATION	EMBANKMENT CONSTRUCTION	SEEDING AND MULCHING
NUMBER	CU. YD.	CU. YD.	SQ. FT.
8	271	3377	1411
TOTAL	271	3377	1411

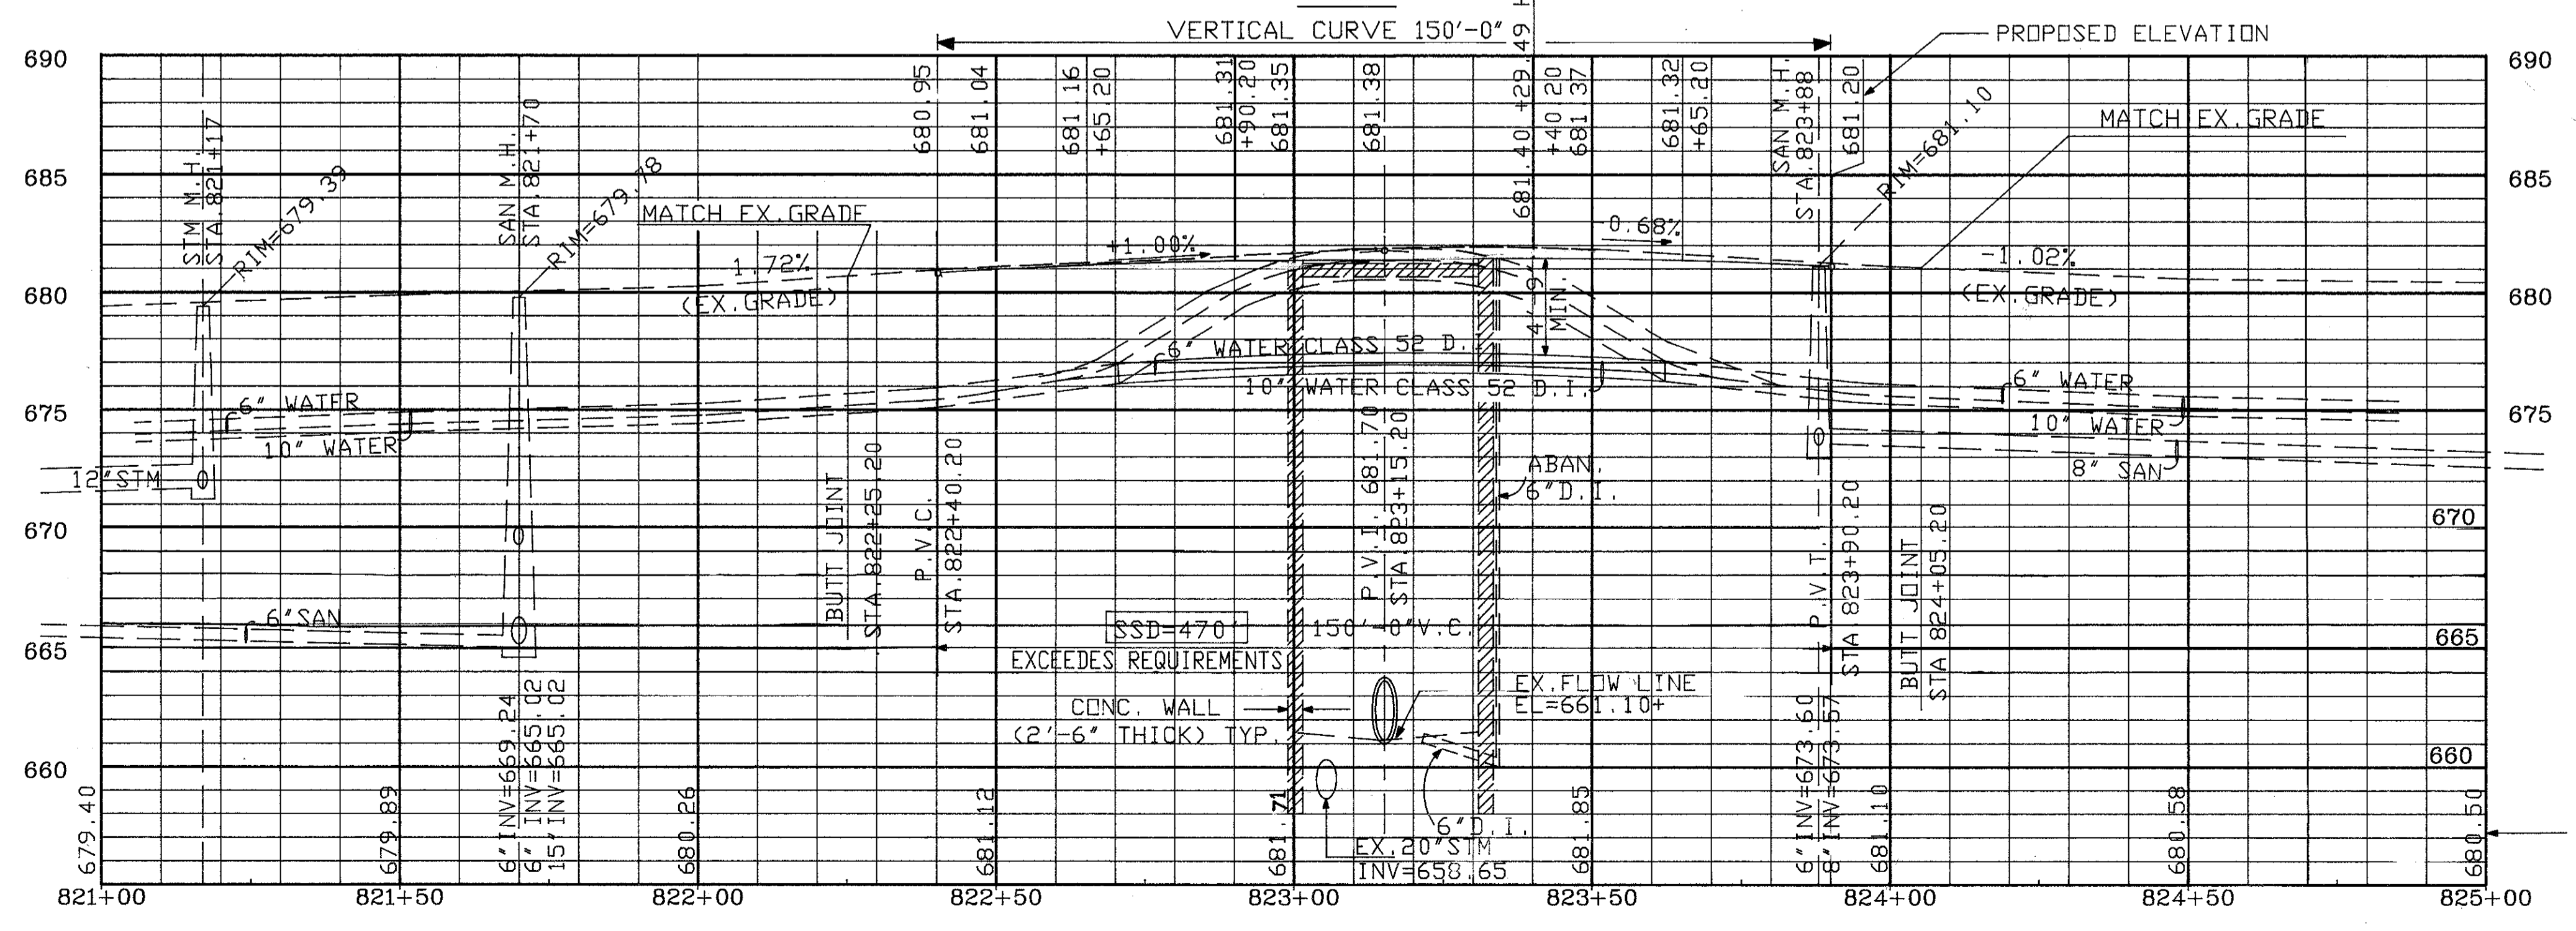

PROFILE