


SEEDING:  
EWR WIDTH SQ YDS.

LAKE COUNTY  
LAK-20-15.58  
NH-69 (123)

OHIO  
F.W.A. REGION 5  
FEDERAL PROJECT

7  
15

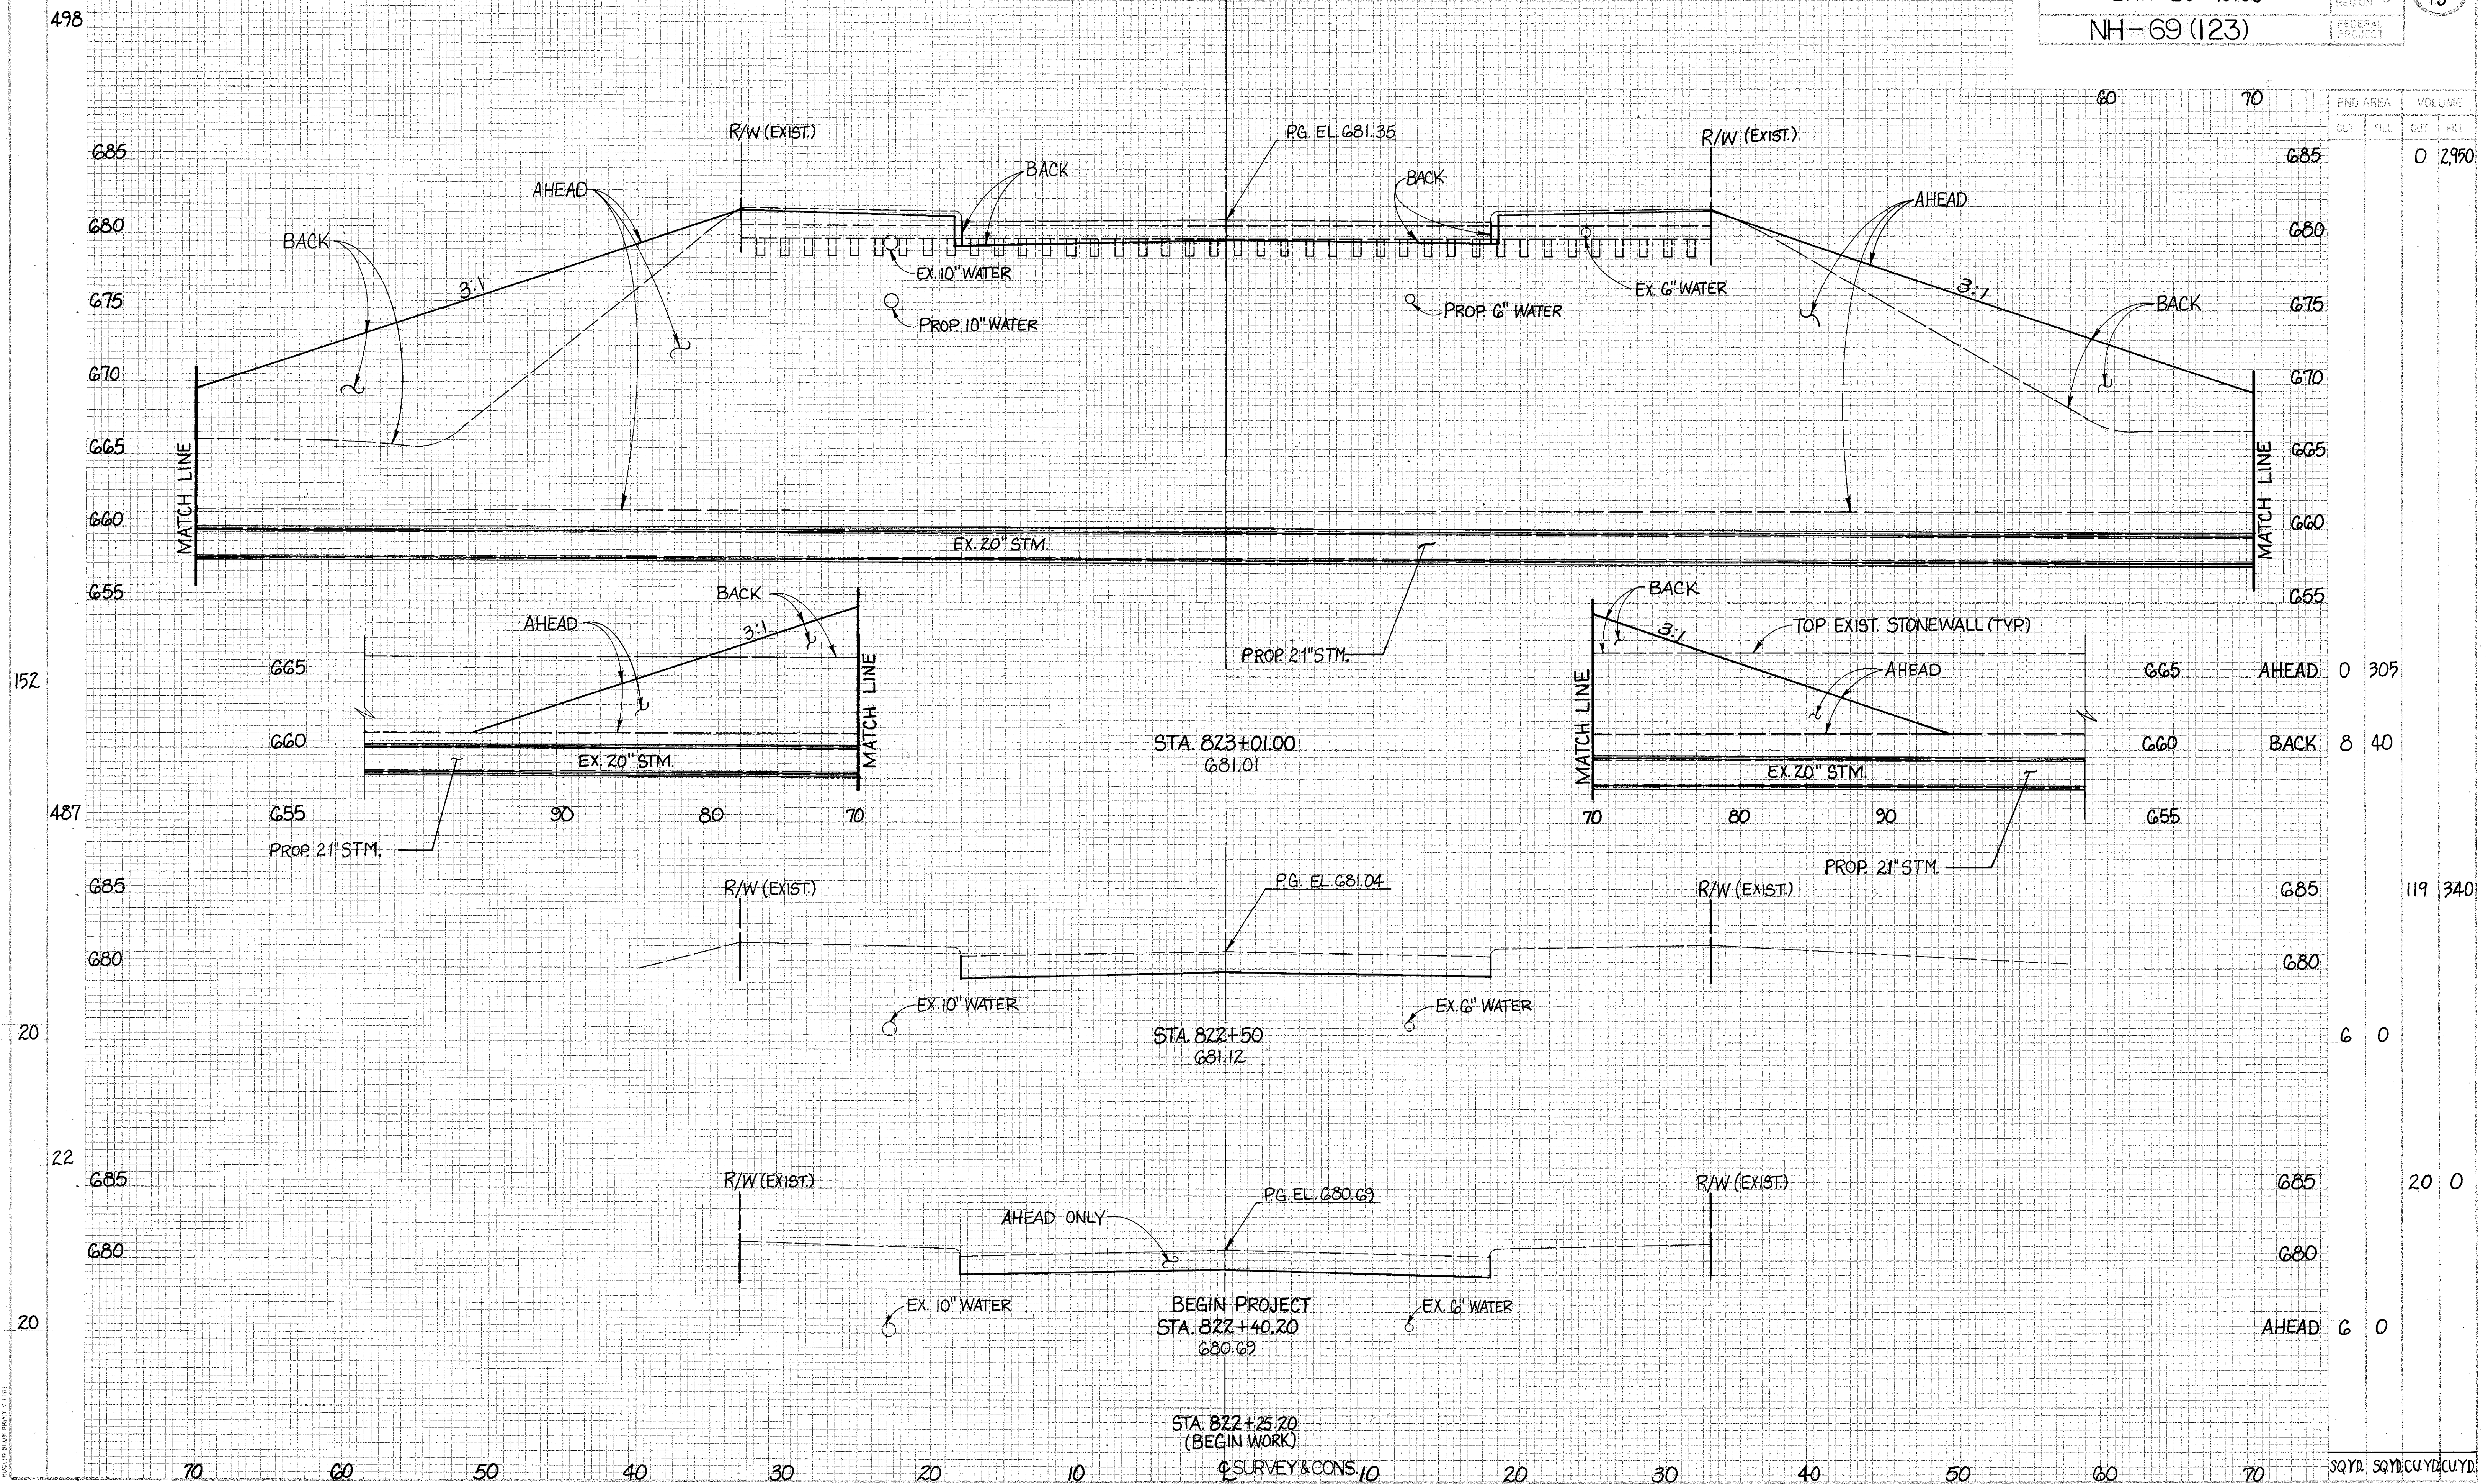

END AREA	VOLUME	
	CUT	FILL
685		0 2950
680		
675		
670		
665		
660		
655		
665	AHEAD	0 305
660	BACK	8 40
655		
685		119 340
680		
675		
670		
665		
660		
655		
685		20 0
680		
675		
670		
665		
660		
655		
685	AHEAD	6 0
680		
675		
670		
665		
660		
655		

CROSS SECTIONS STA. 822+25.20 TO STA. 823+01.00