
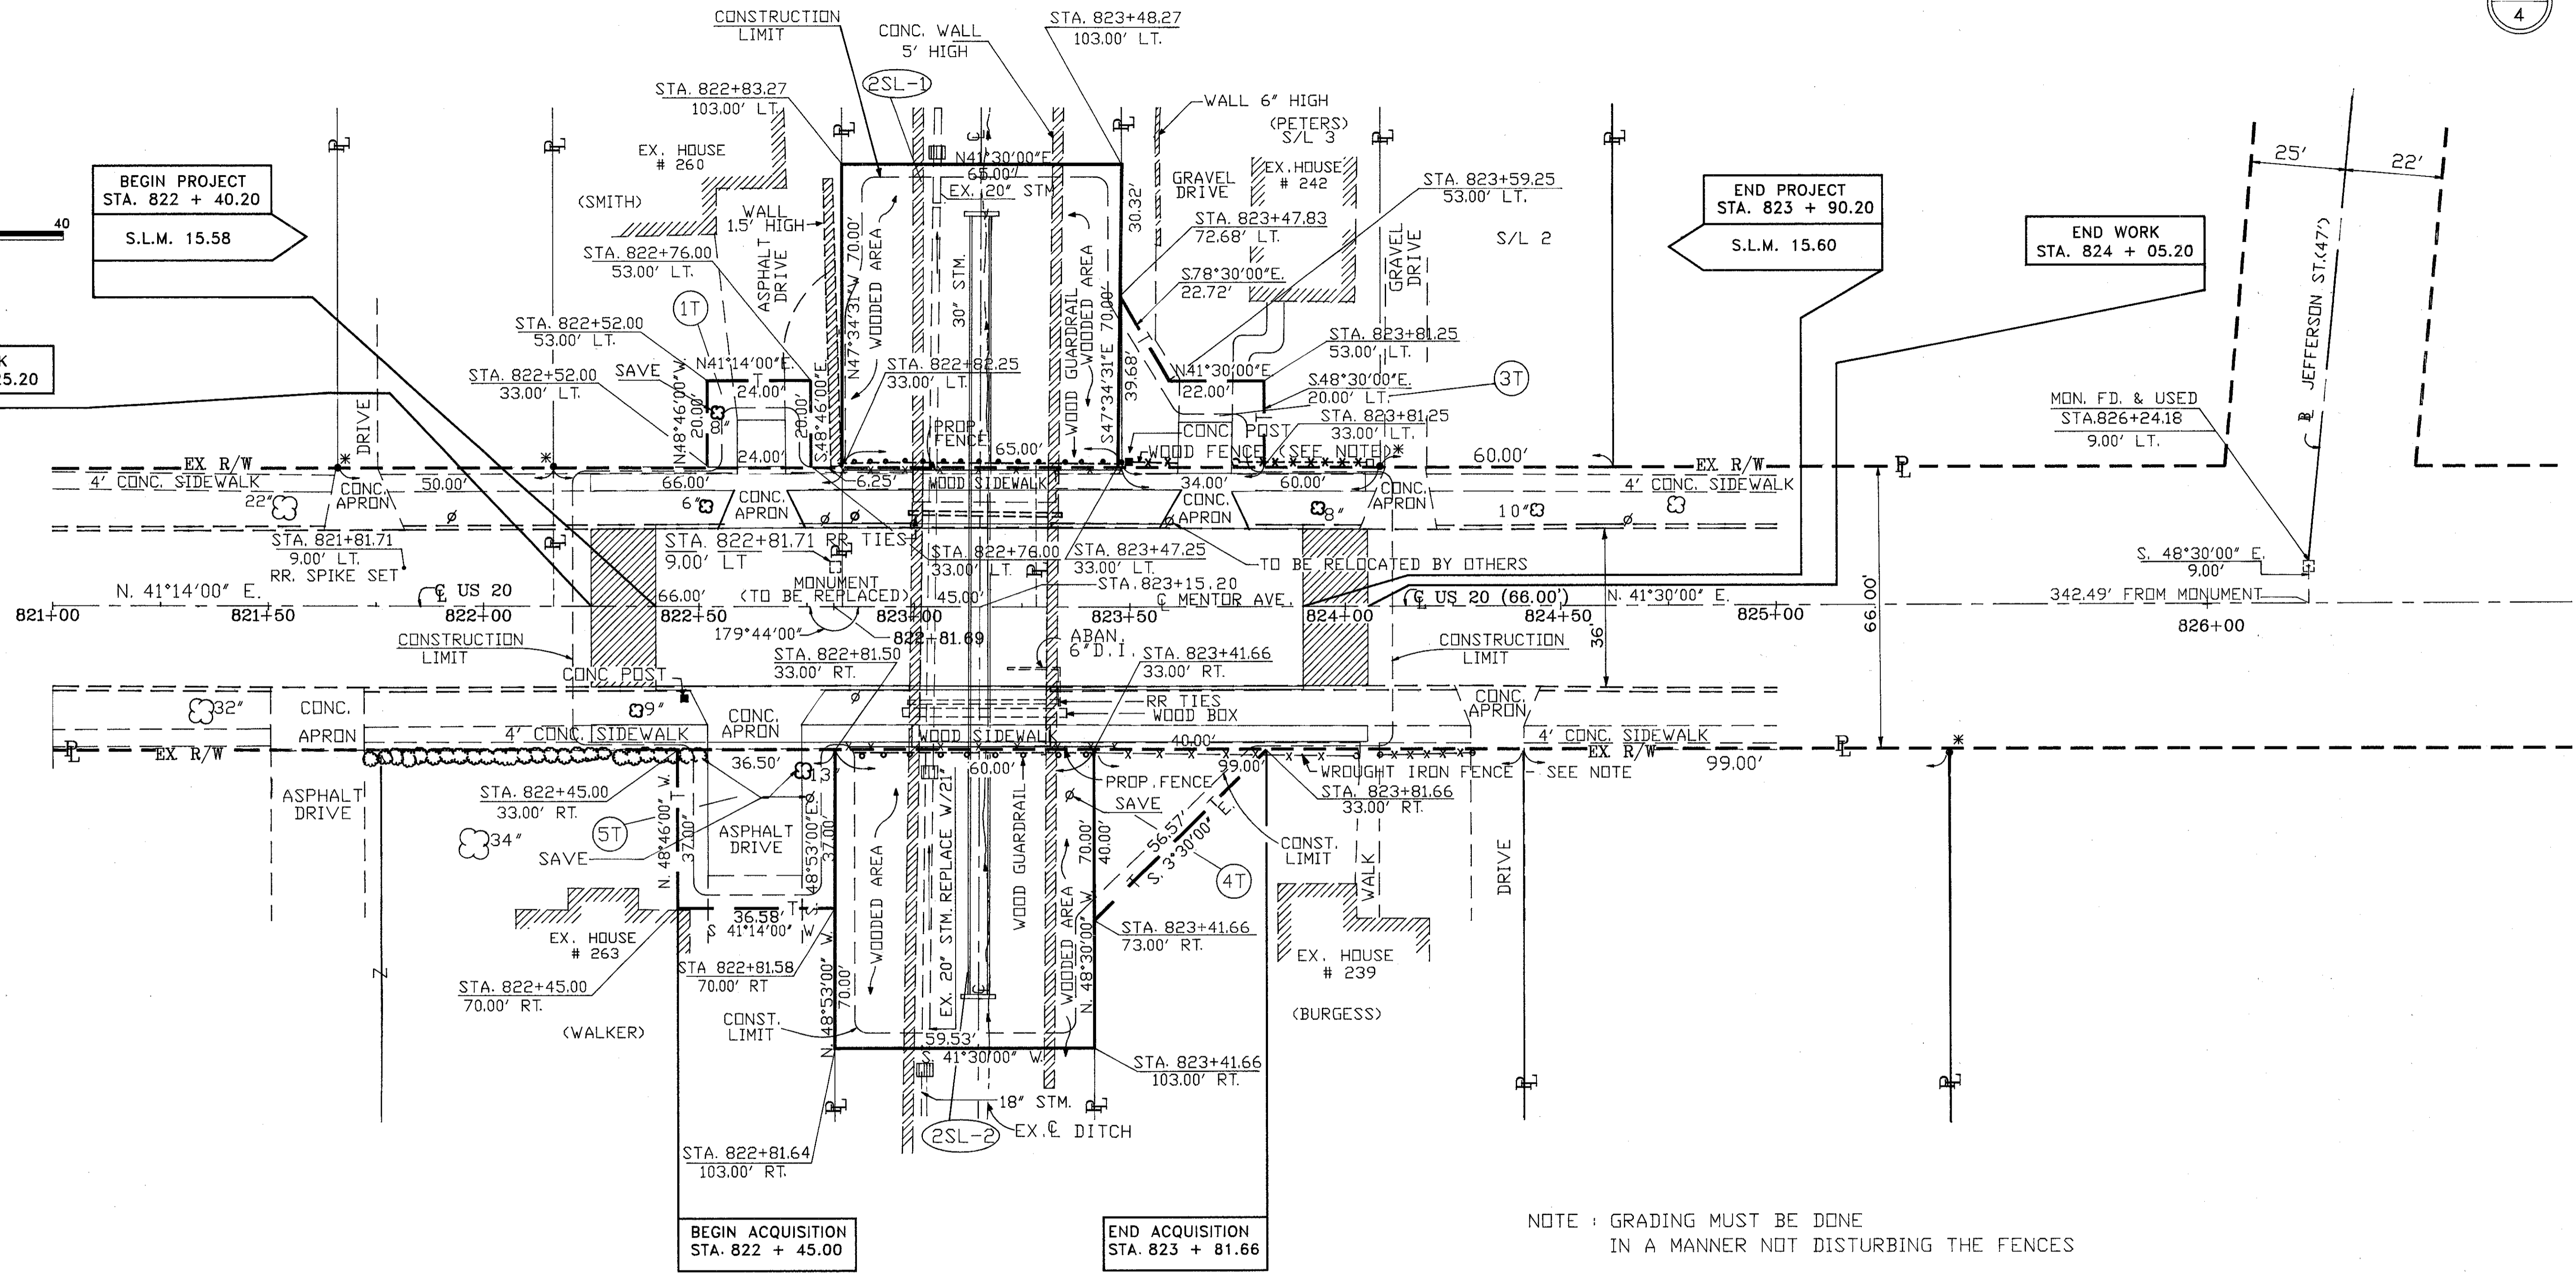


FHWA REGION	STATE	PROJECT
5	OHIO	NH-69(123)

LAKE COUNTY
LAK-20-15.58

15
15
4
4

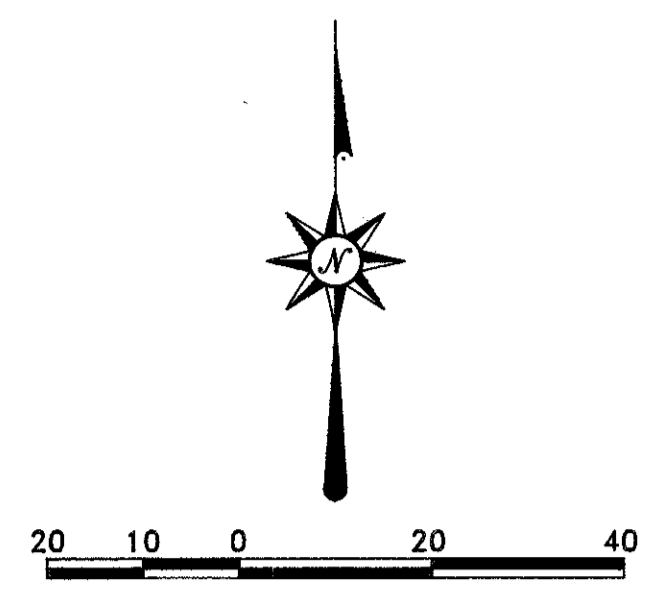

TYPE FUNDS: STATE	
PLAN COMPLETED:	
REV.	DESCRIPTION