

SEEDING
END SQ.
WIDTH YDS.

73

-14

13

-18

73

-10

R/W
& CONSTRUCTION

CM
6-92
SJS
6-92

LAKE COUNTY
LAK-20-15.75

OHIO
REGION 5
38
80

END AREA
CUT/FILL

27 4

-1 -

680

675

670

680

675

670

680


675

680

675

670

670

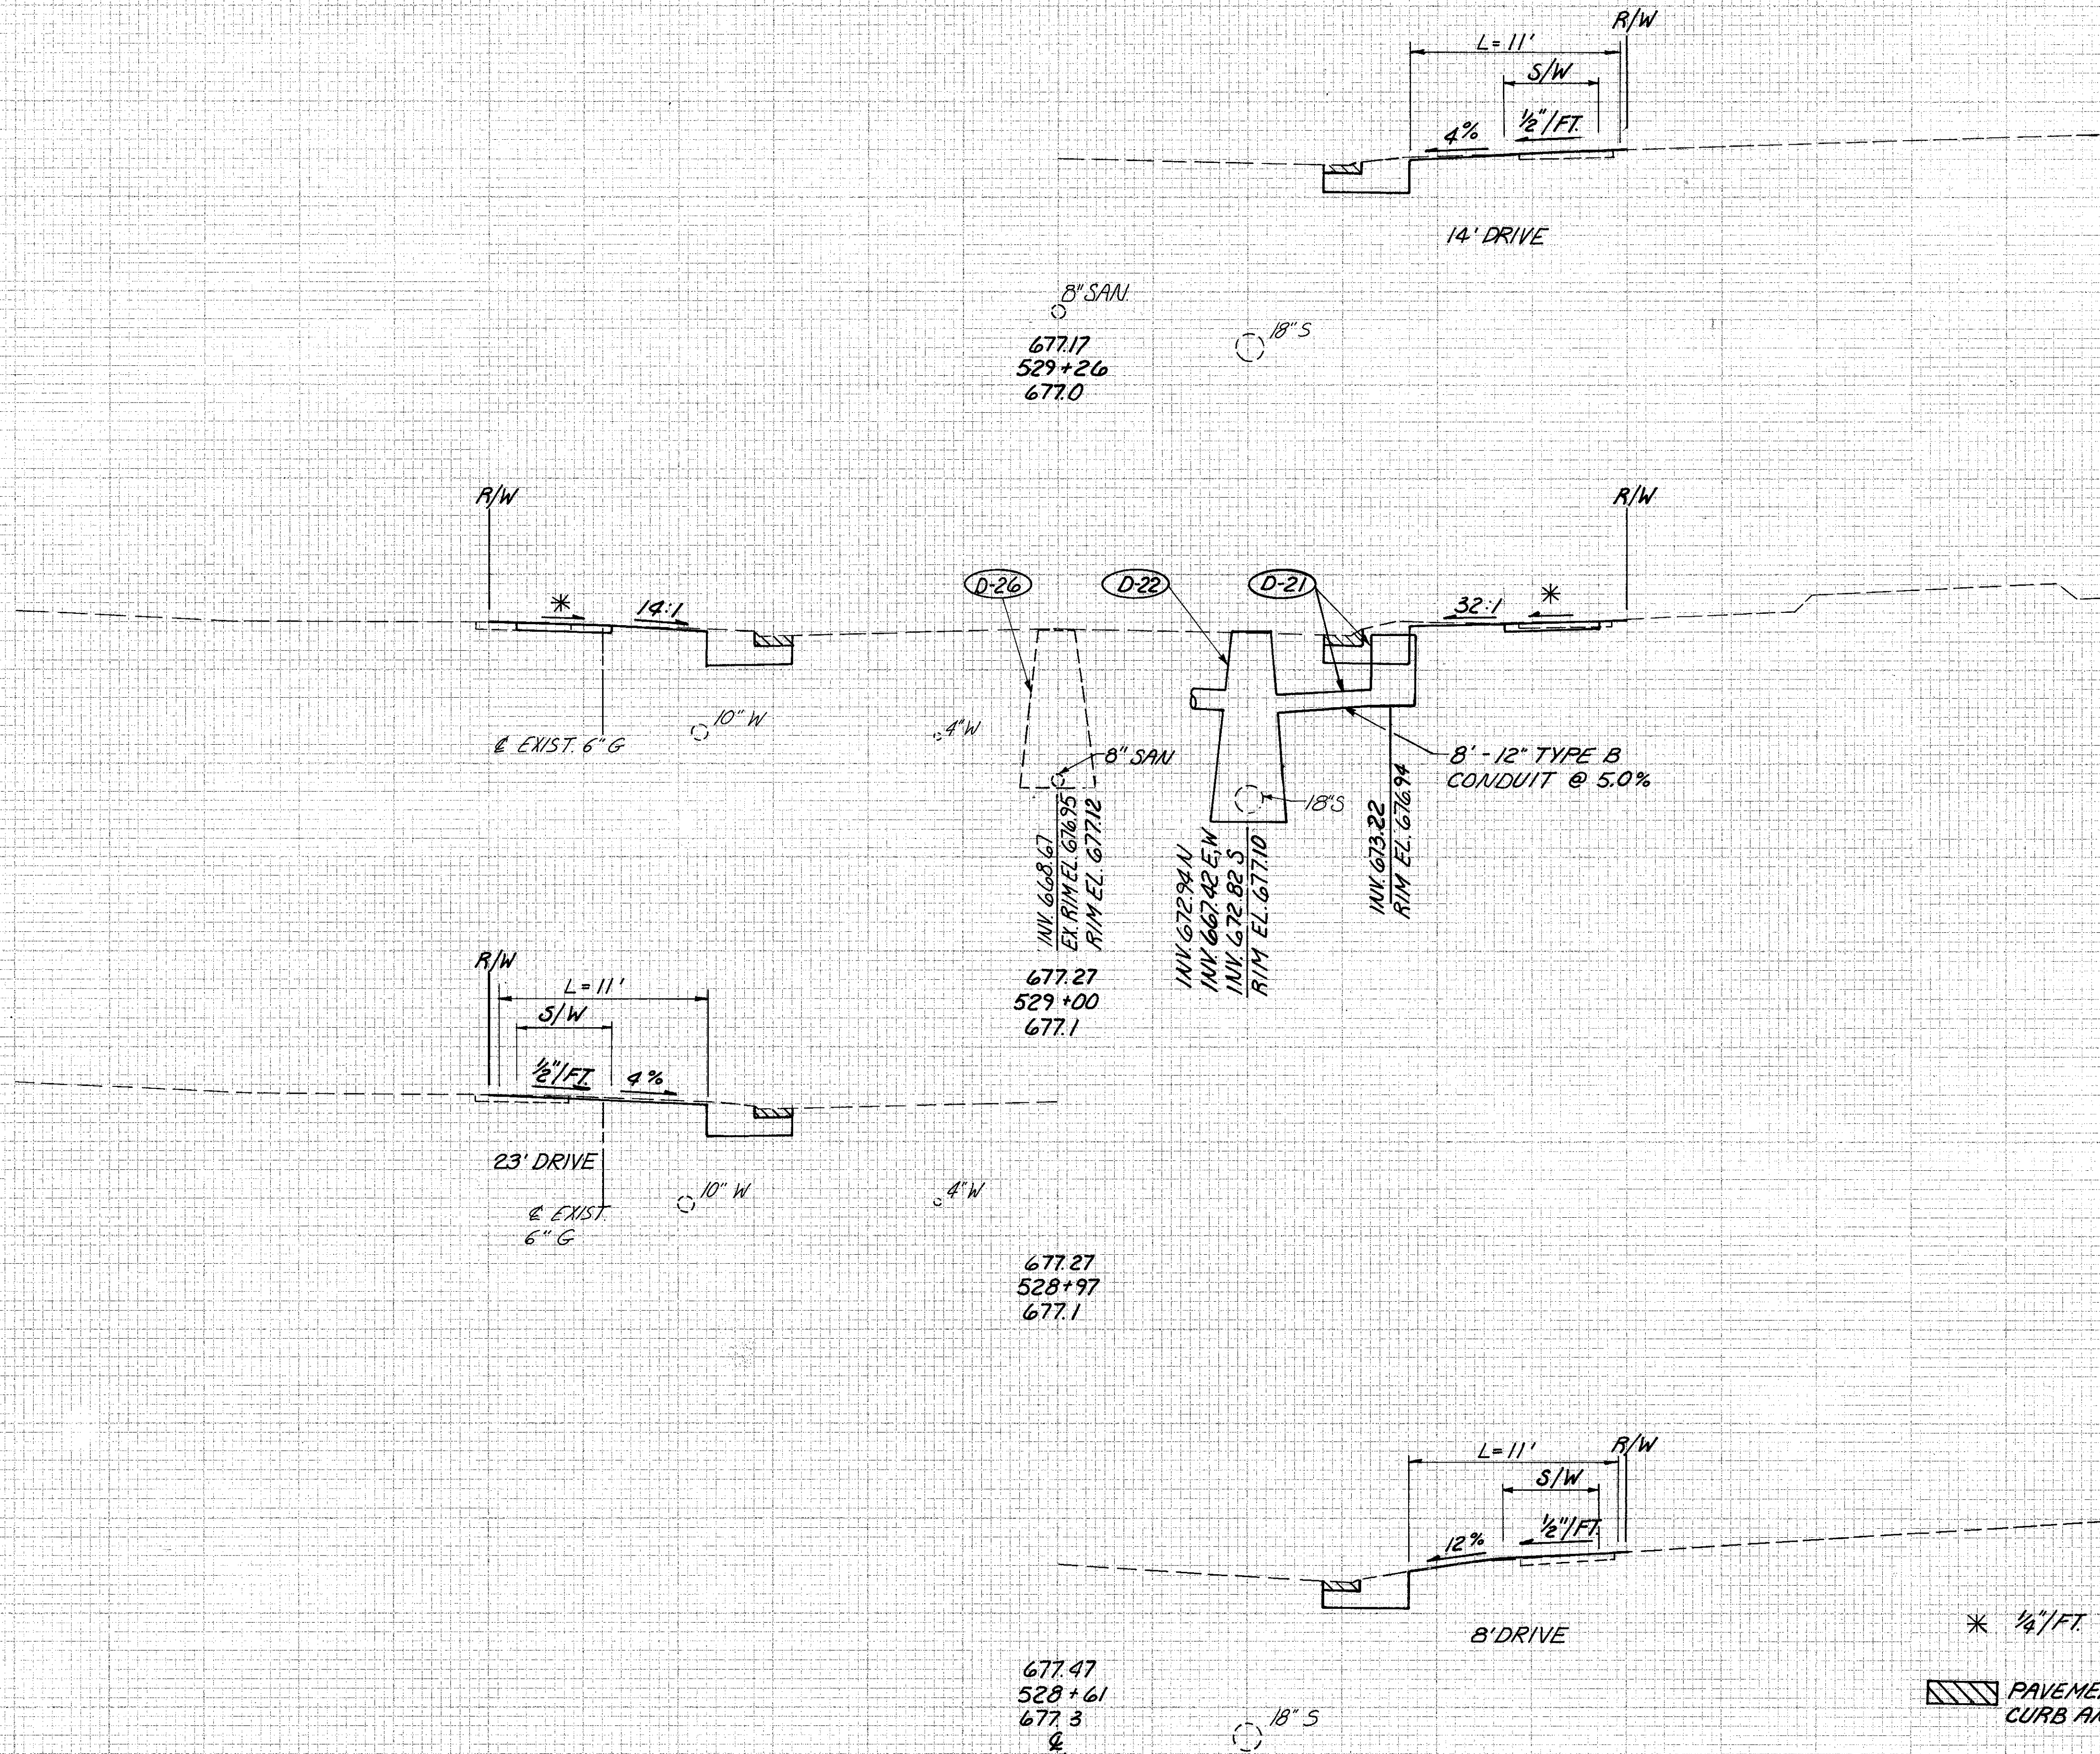

* 1/8"/FT.
 PAVEMENT, CURB AND/OR
 CURB AND GUTTER REMOVED

50

25

R/W
& CONSTRUCTION

25

50