

SEEDING  
END SC.  
WIDTH YDS.

R/W  
& CONSTRUCTION


CALC BY CM  
DATE 6-92  
CHKD BY SJS  
DATE 6-92

LAKE COUNTY  
LAK - 20-15.75

OHIO  
FHWA REGION 5  
39  
80

END AREA  
CUT FILL

VOLUME  
CUT FILL

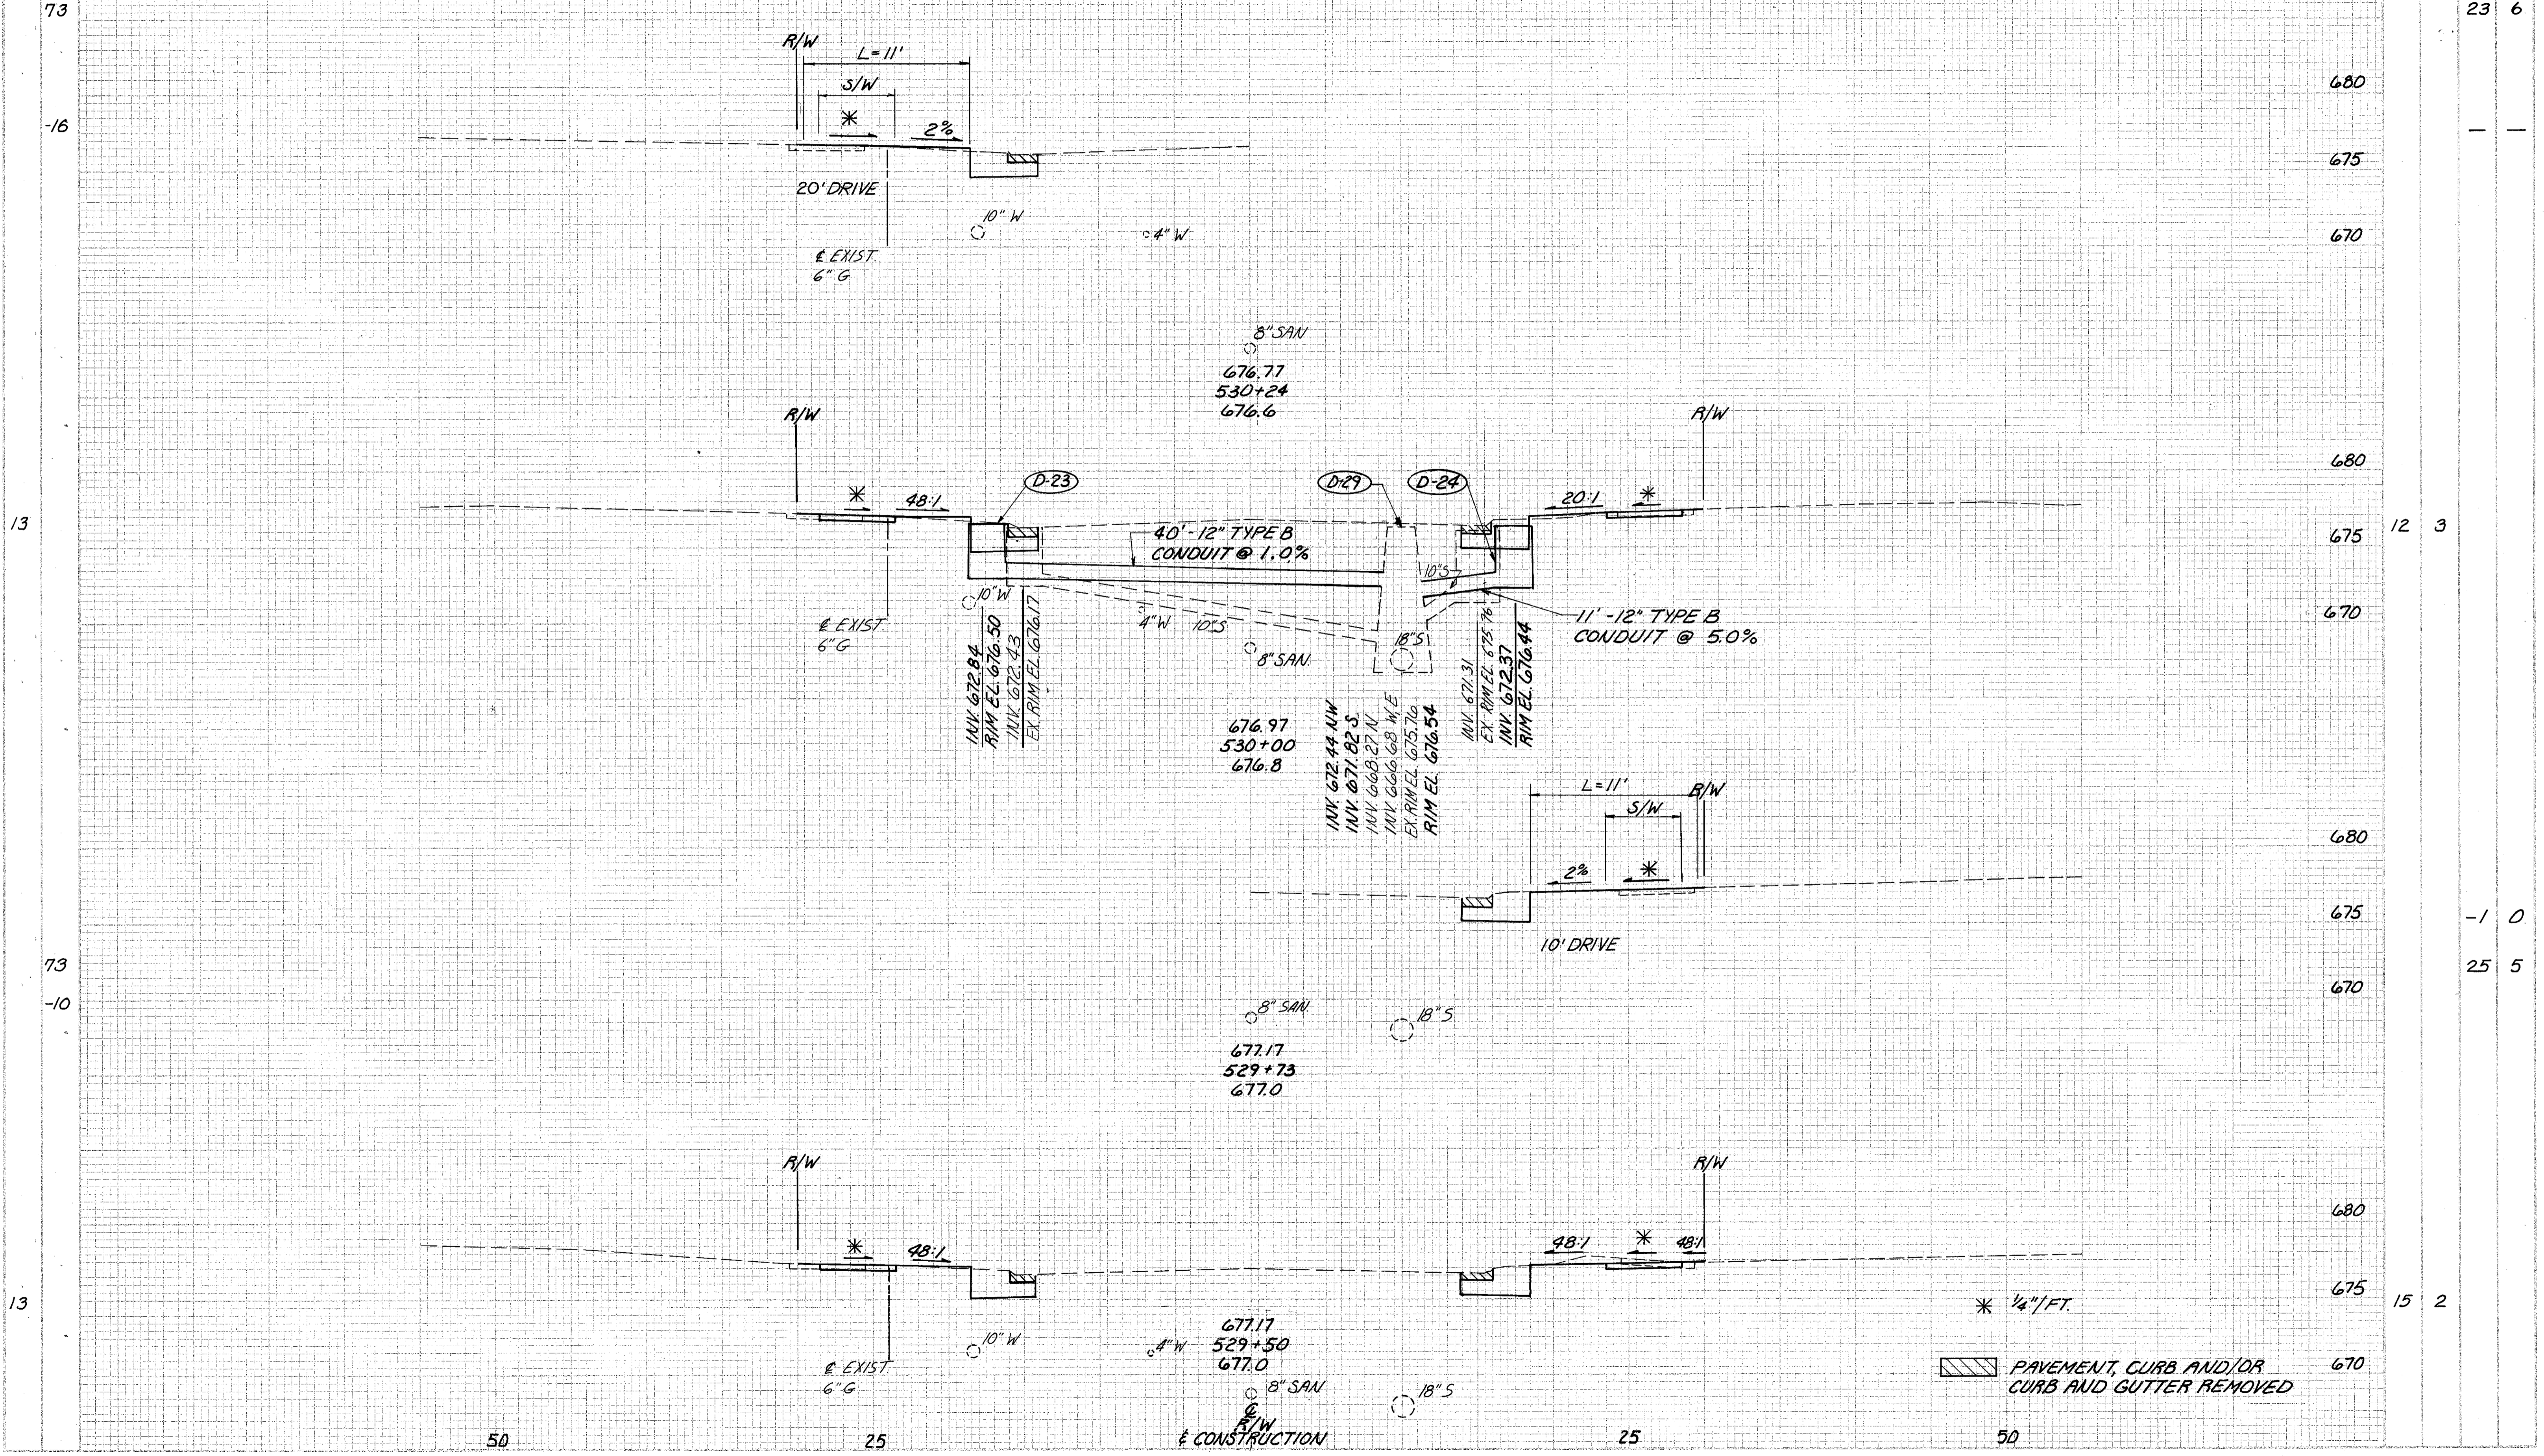

STATION	CUT	FILL	VOLUME
529+50	23	6	
529+73	12	3	
529+73	-1	0	
529+73	25	5	
529+73	15	2	

\* 1/4" / FT.  
PAVEMENT, CURB AND/OR  
CURB AND GUTTER REMOVED