

DEEDING
END WIDTH
SQ. YDS.

1-H

R/W
& CONSTRUCTION

CALC BY CM
DATE 6-92
CHKD BY SJS
DATE 6-92

LAKE COUNTY
LAK-20-15.75

OHIO
REGION 5
40
80

END AREA
CUT/FILL

CUT FILL


13

73

-10

13

-10

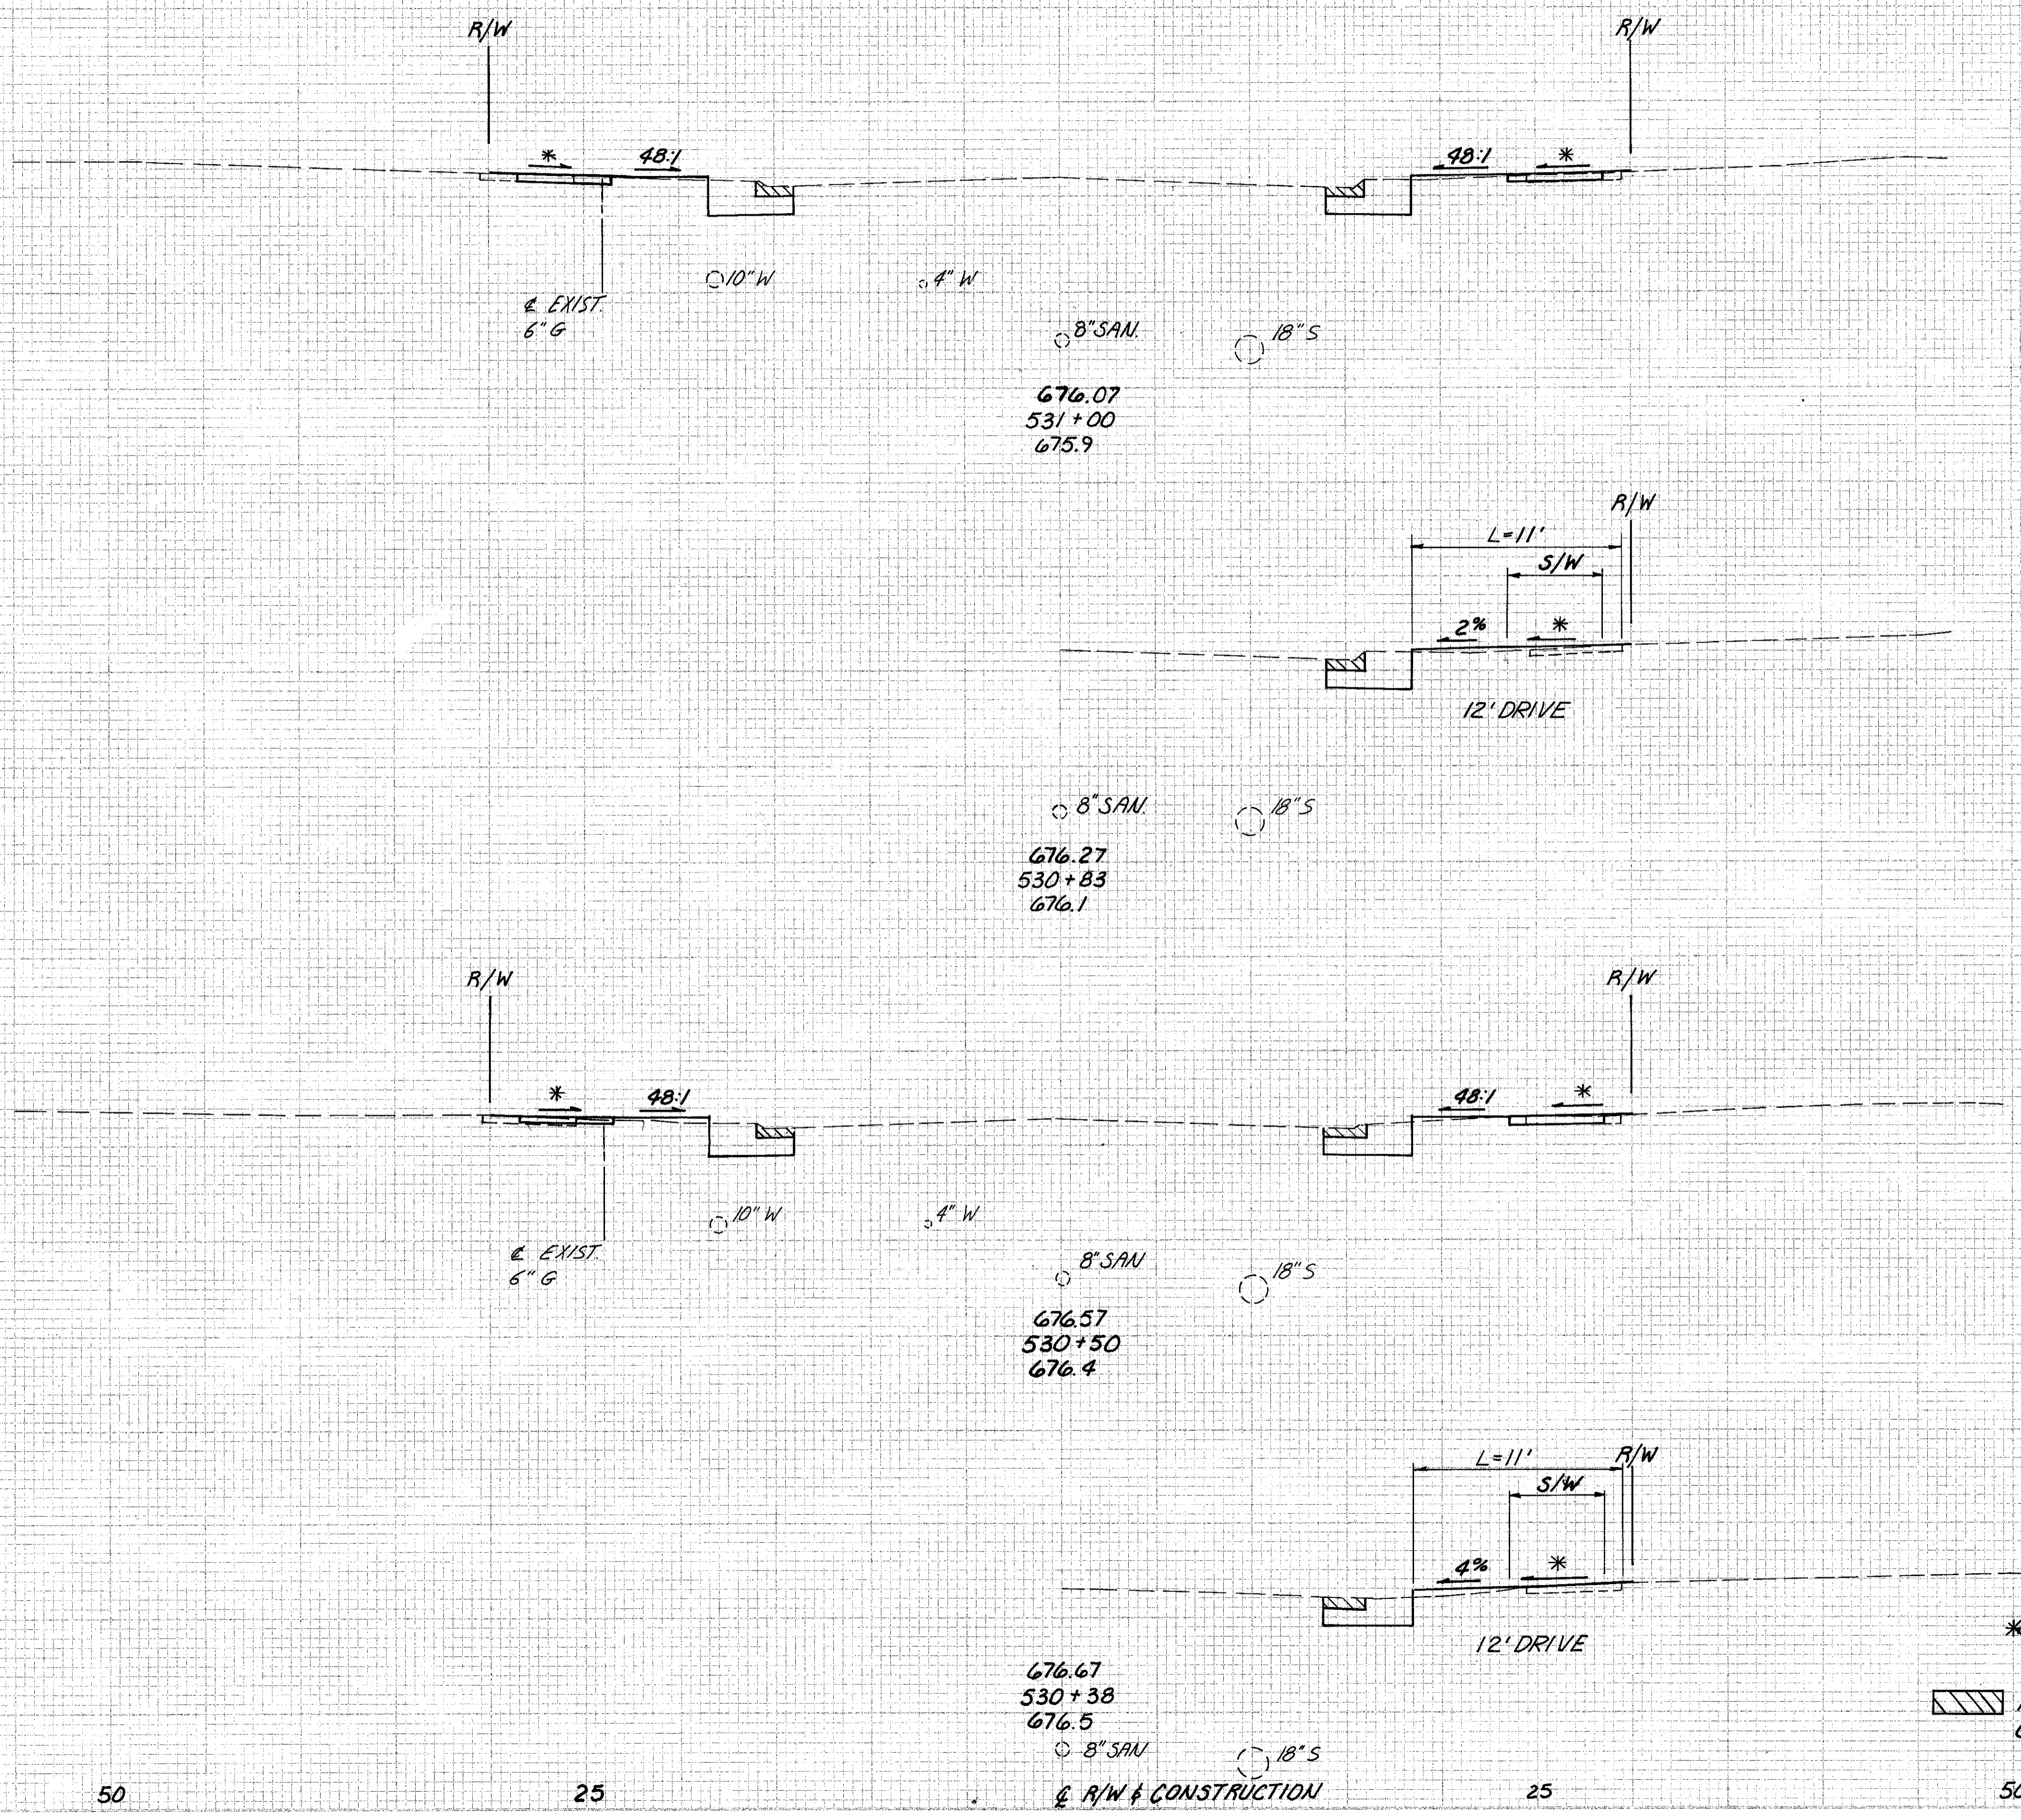

680

675

670

680

675

670

680

675

670

680

675

670

14

25

12

1

2

5

3

1

* 1/4"/FT.
PAVEMENT, CURB AND/OR
CURB AND GUTTER REMOVED

50

25

25

25

50

CROSS SECTIONS STA. 530+38 TO STA. 531+00