


R/W
& CONSTRUCTION

CM
6-92
SJS
6-92

LAKE COUNTY
LAK-20-15.75

CHP	41
REGION	80
END AREA	
CUT	
FILL	
VOLUME	
CUT	25
FILL	5

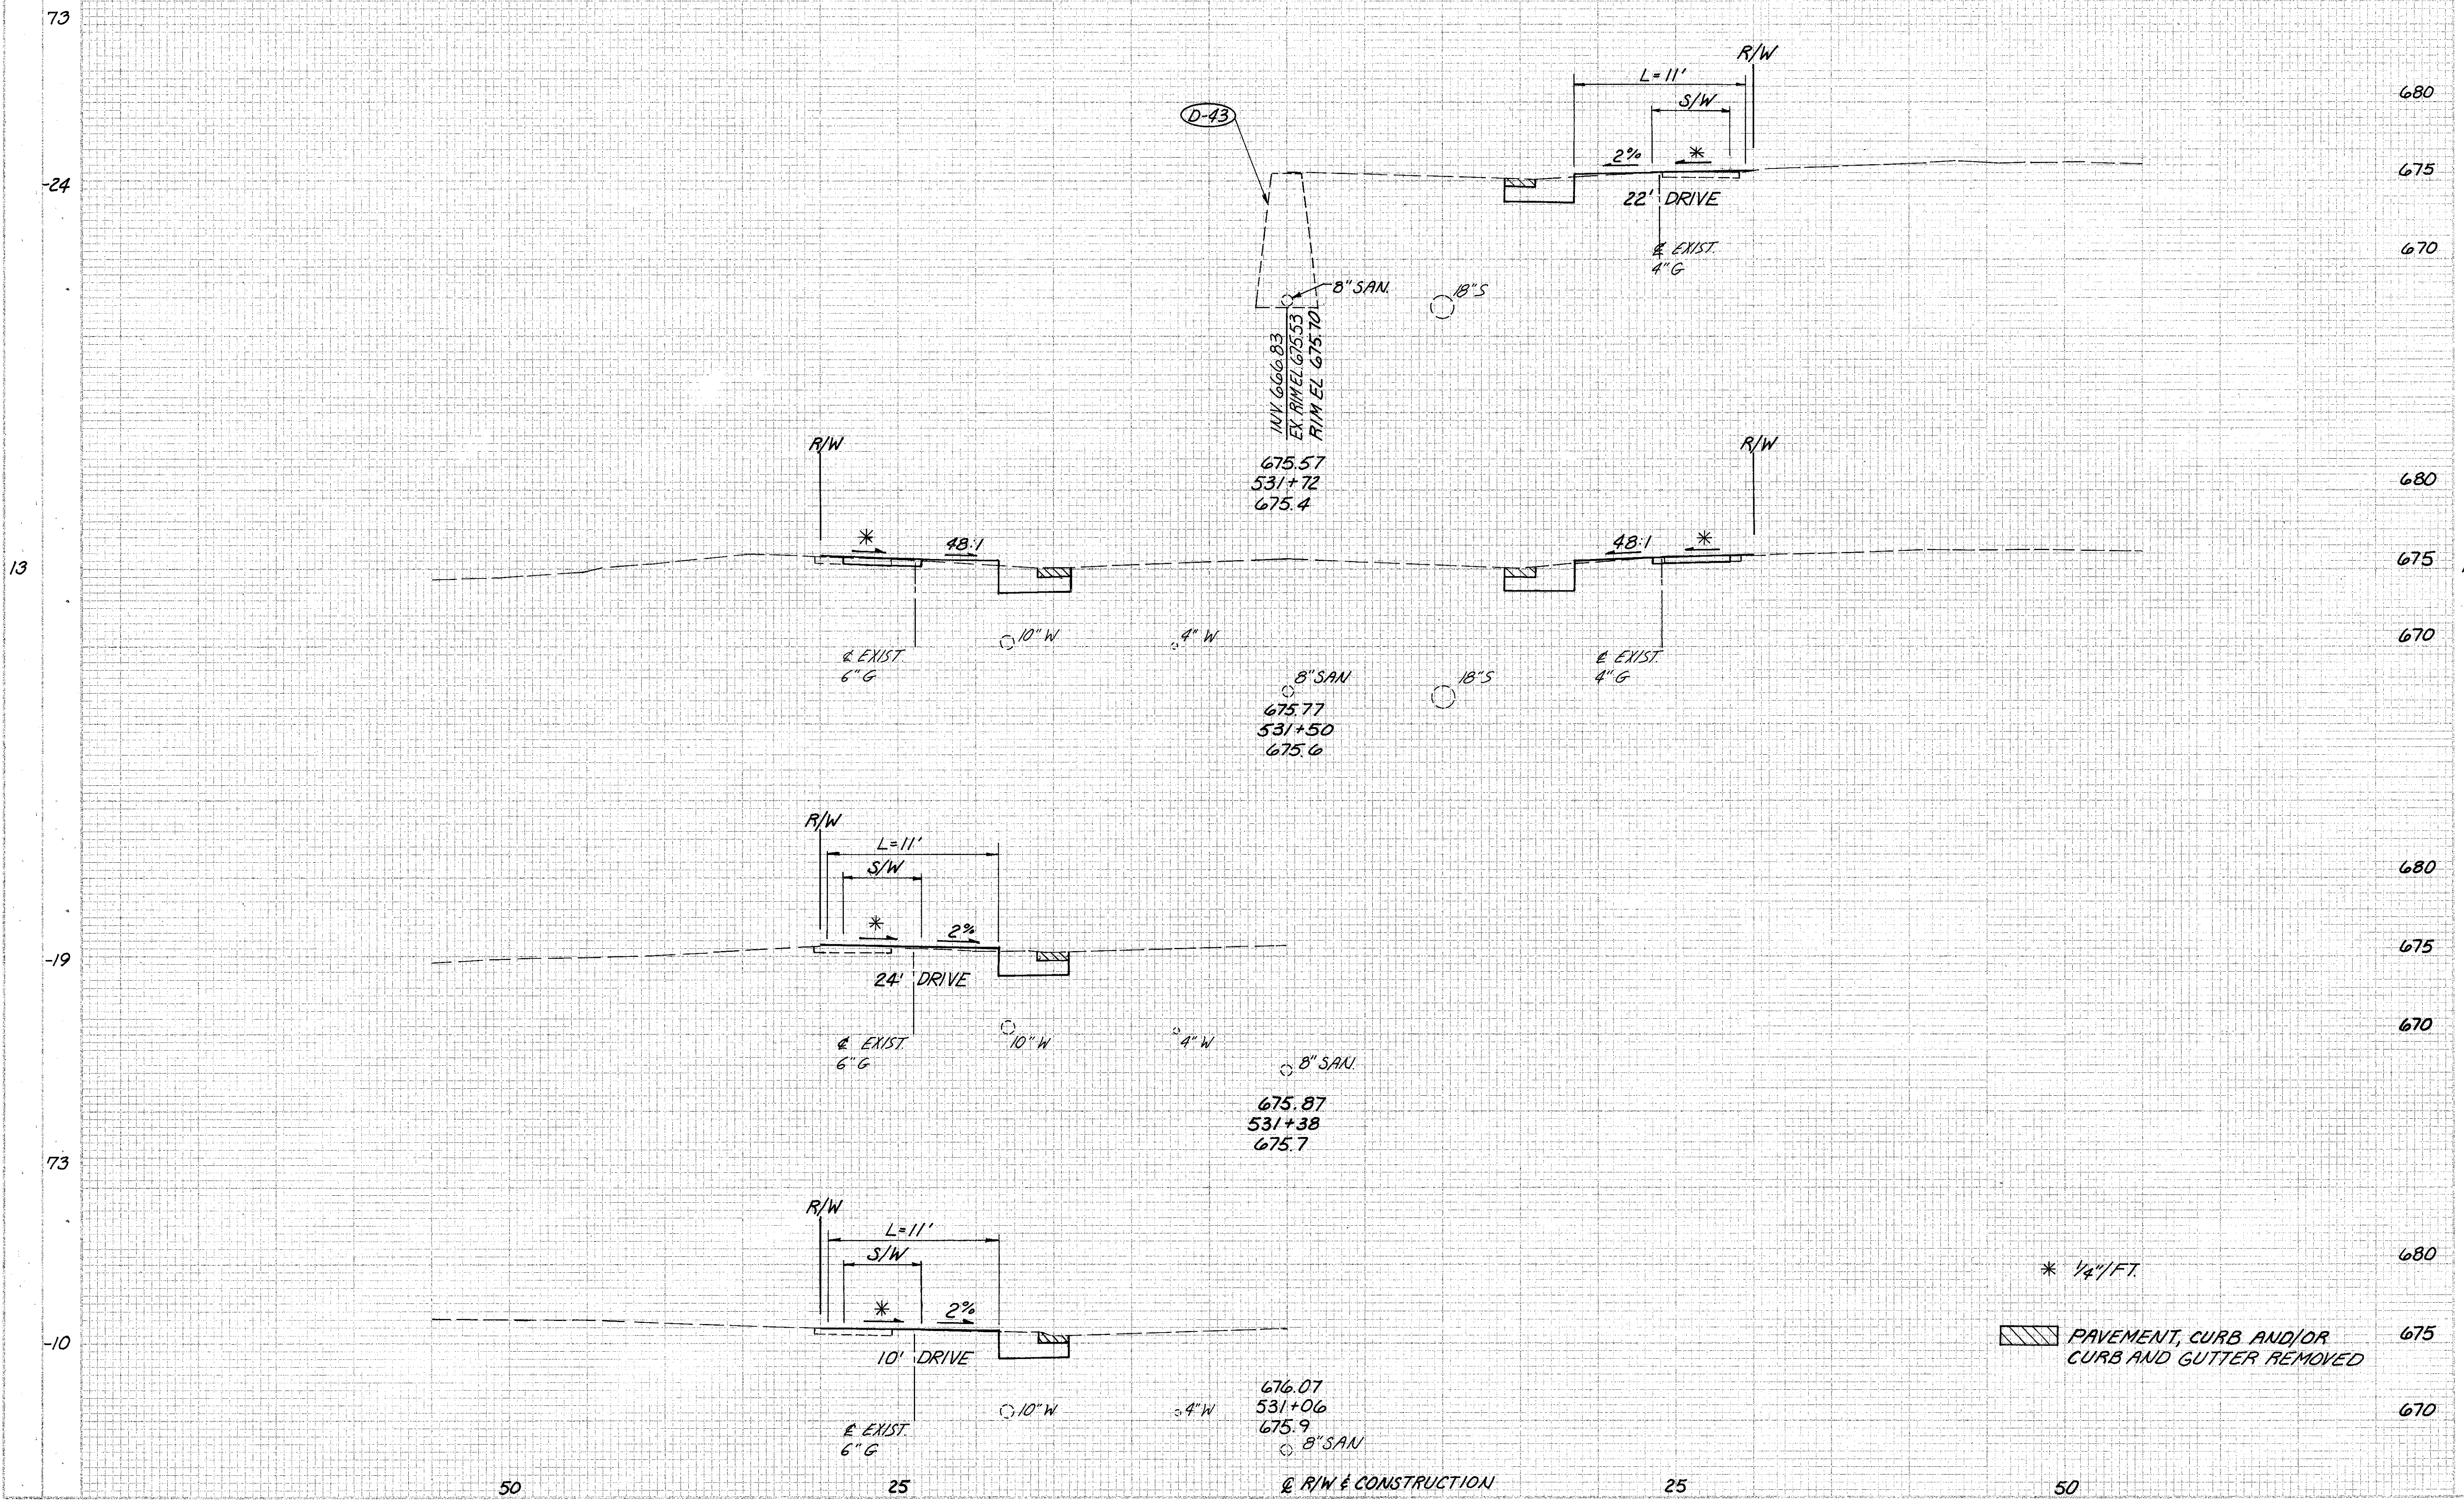

* 1/4"/FT.
 PAVEMENT, CURB AND/OR CURB AND GUTTER REMOVED