

SEEDING
END
WIDTH
YDS.

R/W
CONSTRUCTION

CM
6-92
3/3
6-92

LAKE COUNTY
LAK-20-15.75

OHIO
42
80


END AREA
CUT FILL
VOLUME
CUT FILL

13

-13

-17

13

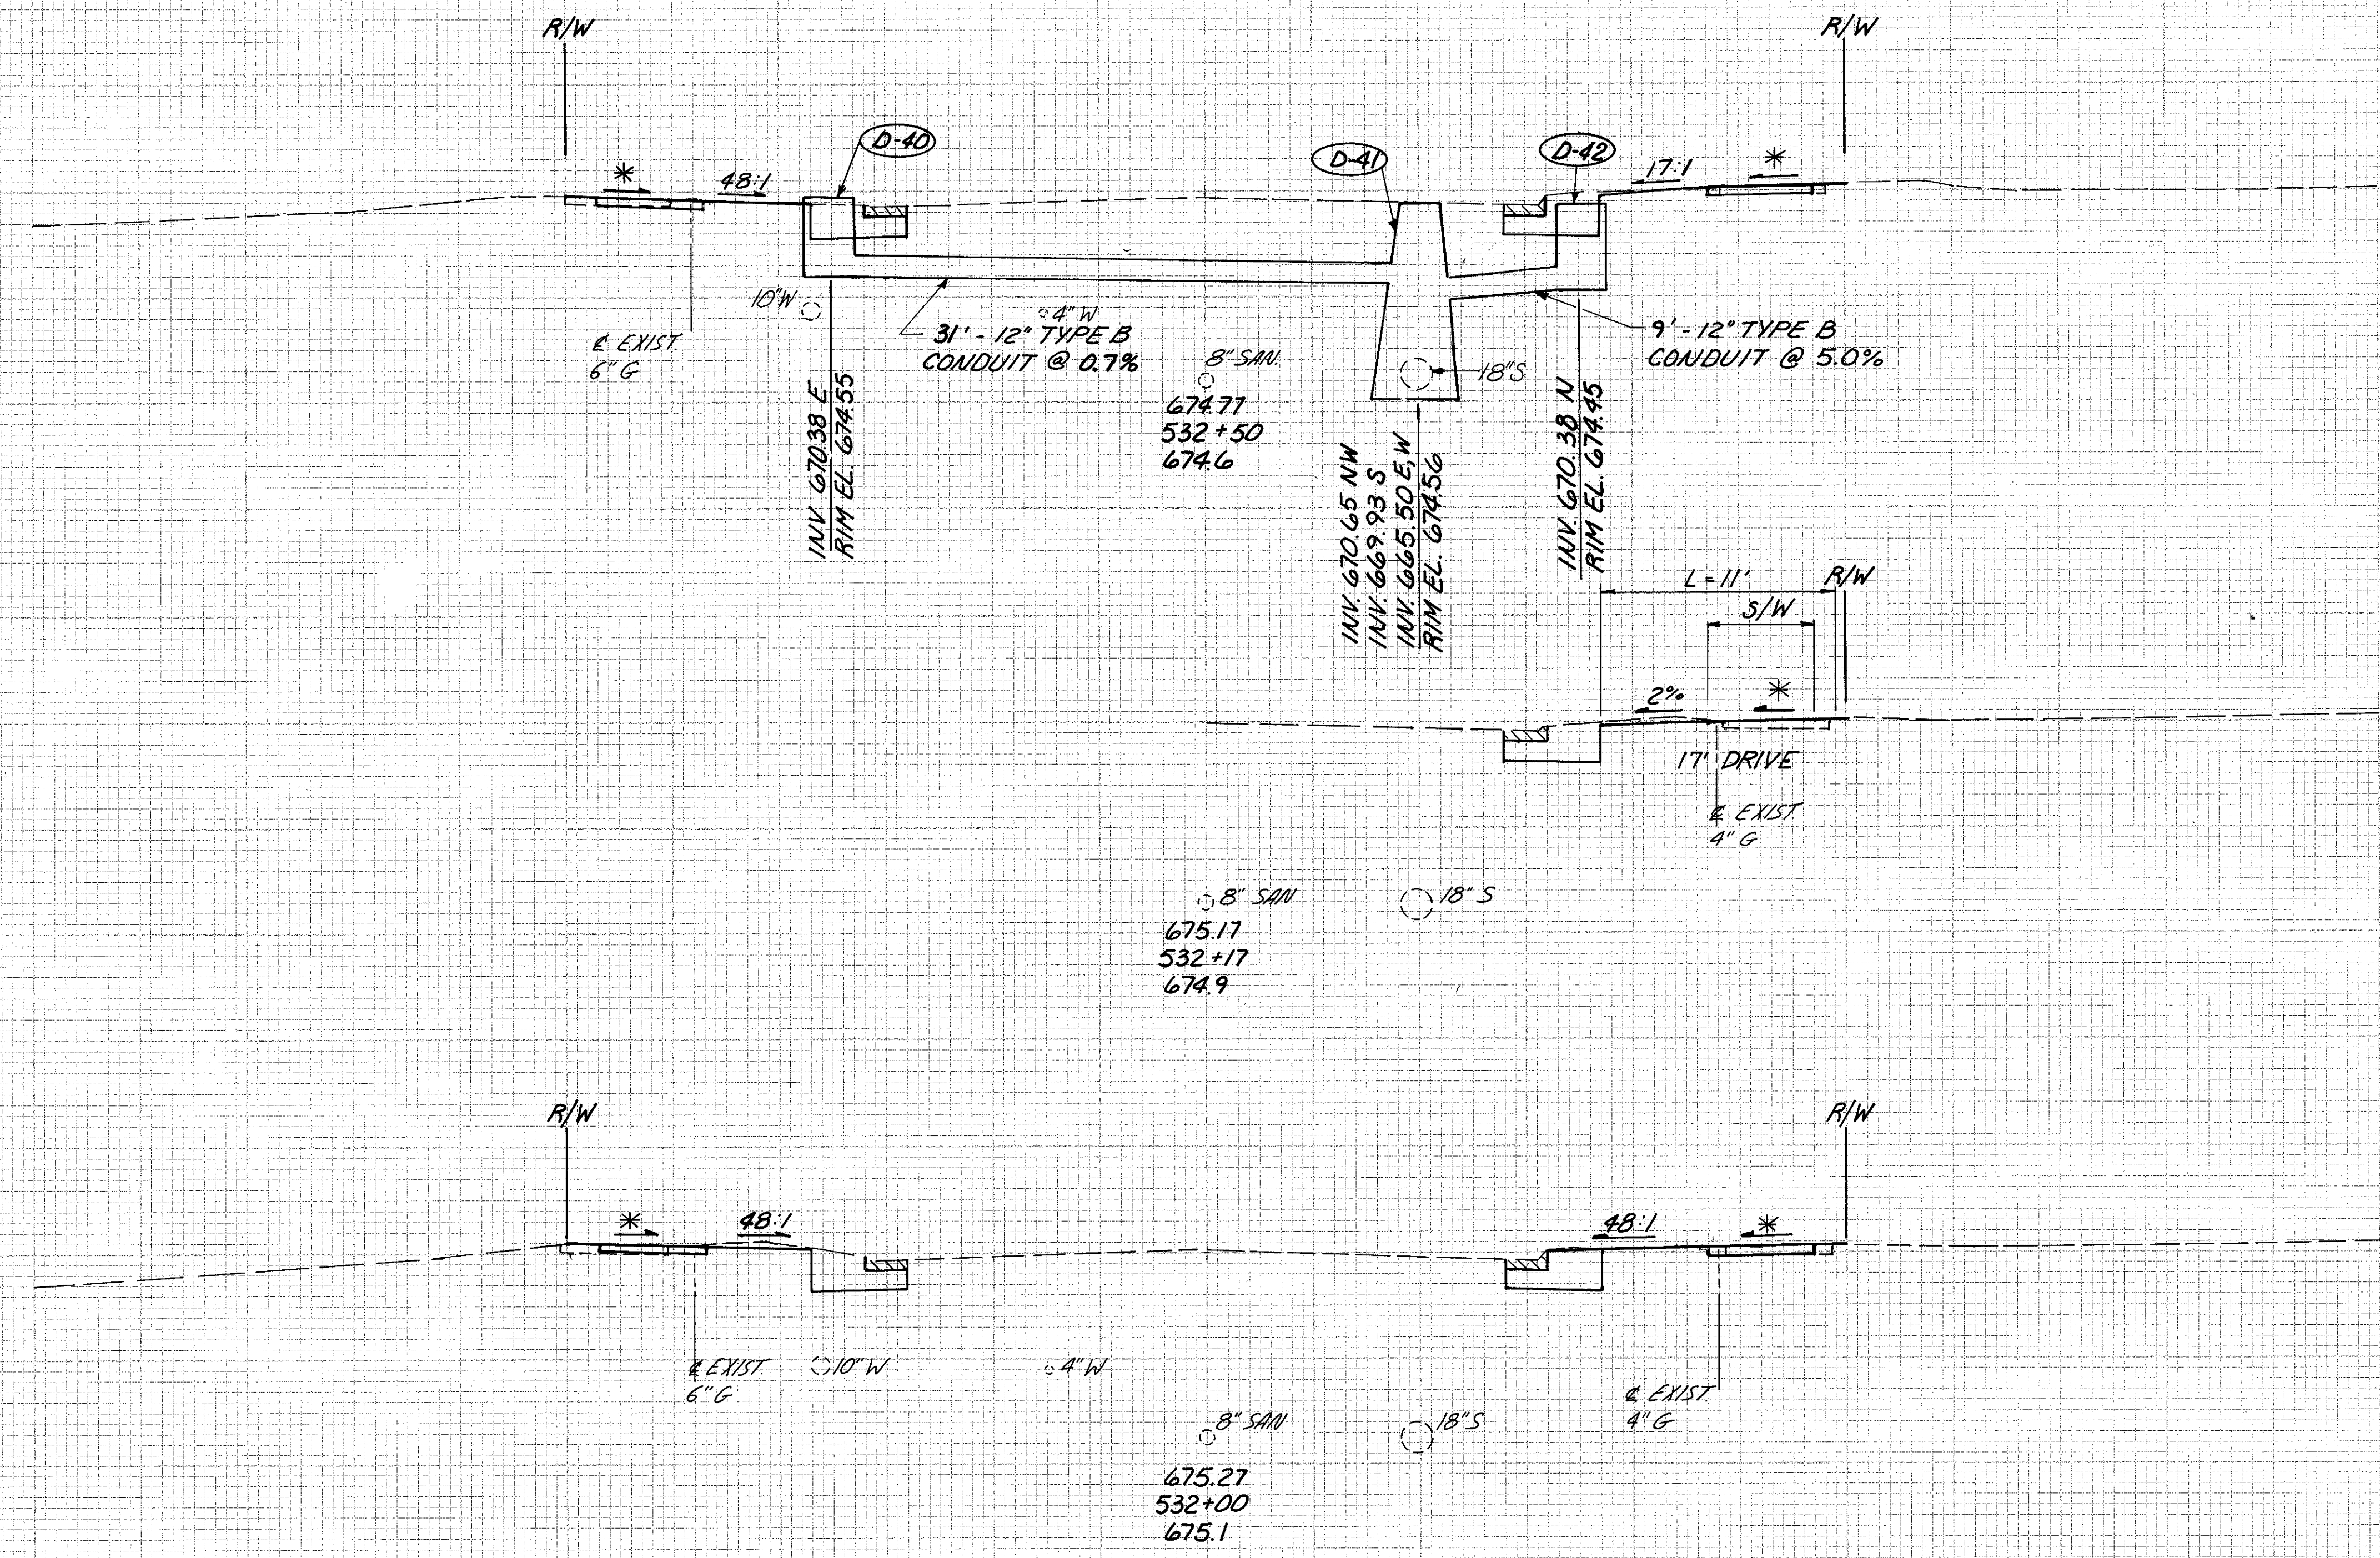

680
675
690

13

1

680
675
670

26

1

15

3

680
675
670

* 1/4\"/>

PAVEMENT, CURB AND/OR
CURB AND GUTTER REMOVED

50

25

R/W
CONSTRUCTION

25

50

CROSS SECTIONS STA. 532+00 TO STA. 532+50