

SEEDING  
END 1 SH.  
WIDTH 100.

Q  
R/W  
& CONSTRUCTION

CM  
6-92  
SJS  
6-92

LAKE COUNTY  
LAK-20-15.75

OHIO  
5  
43  
80

END AREA  
CUT FILL

26 3

-1 -

15 1


+3 -

-1 -1

26 2

73  
-20  
13  
-18  
-21  
73

680  
675  
670  
680  
675  
670  
680  
675  
670  
680  
675  
670

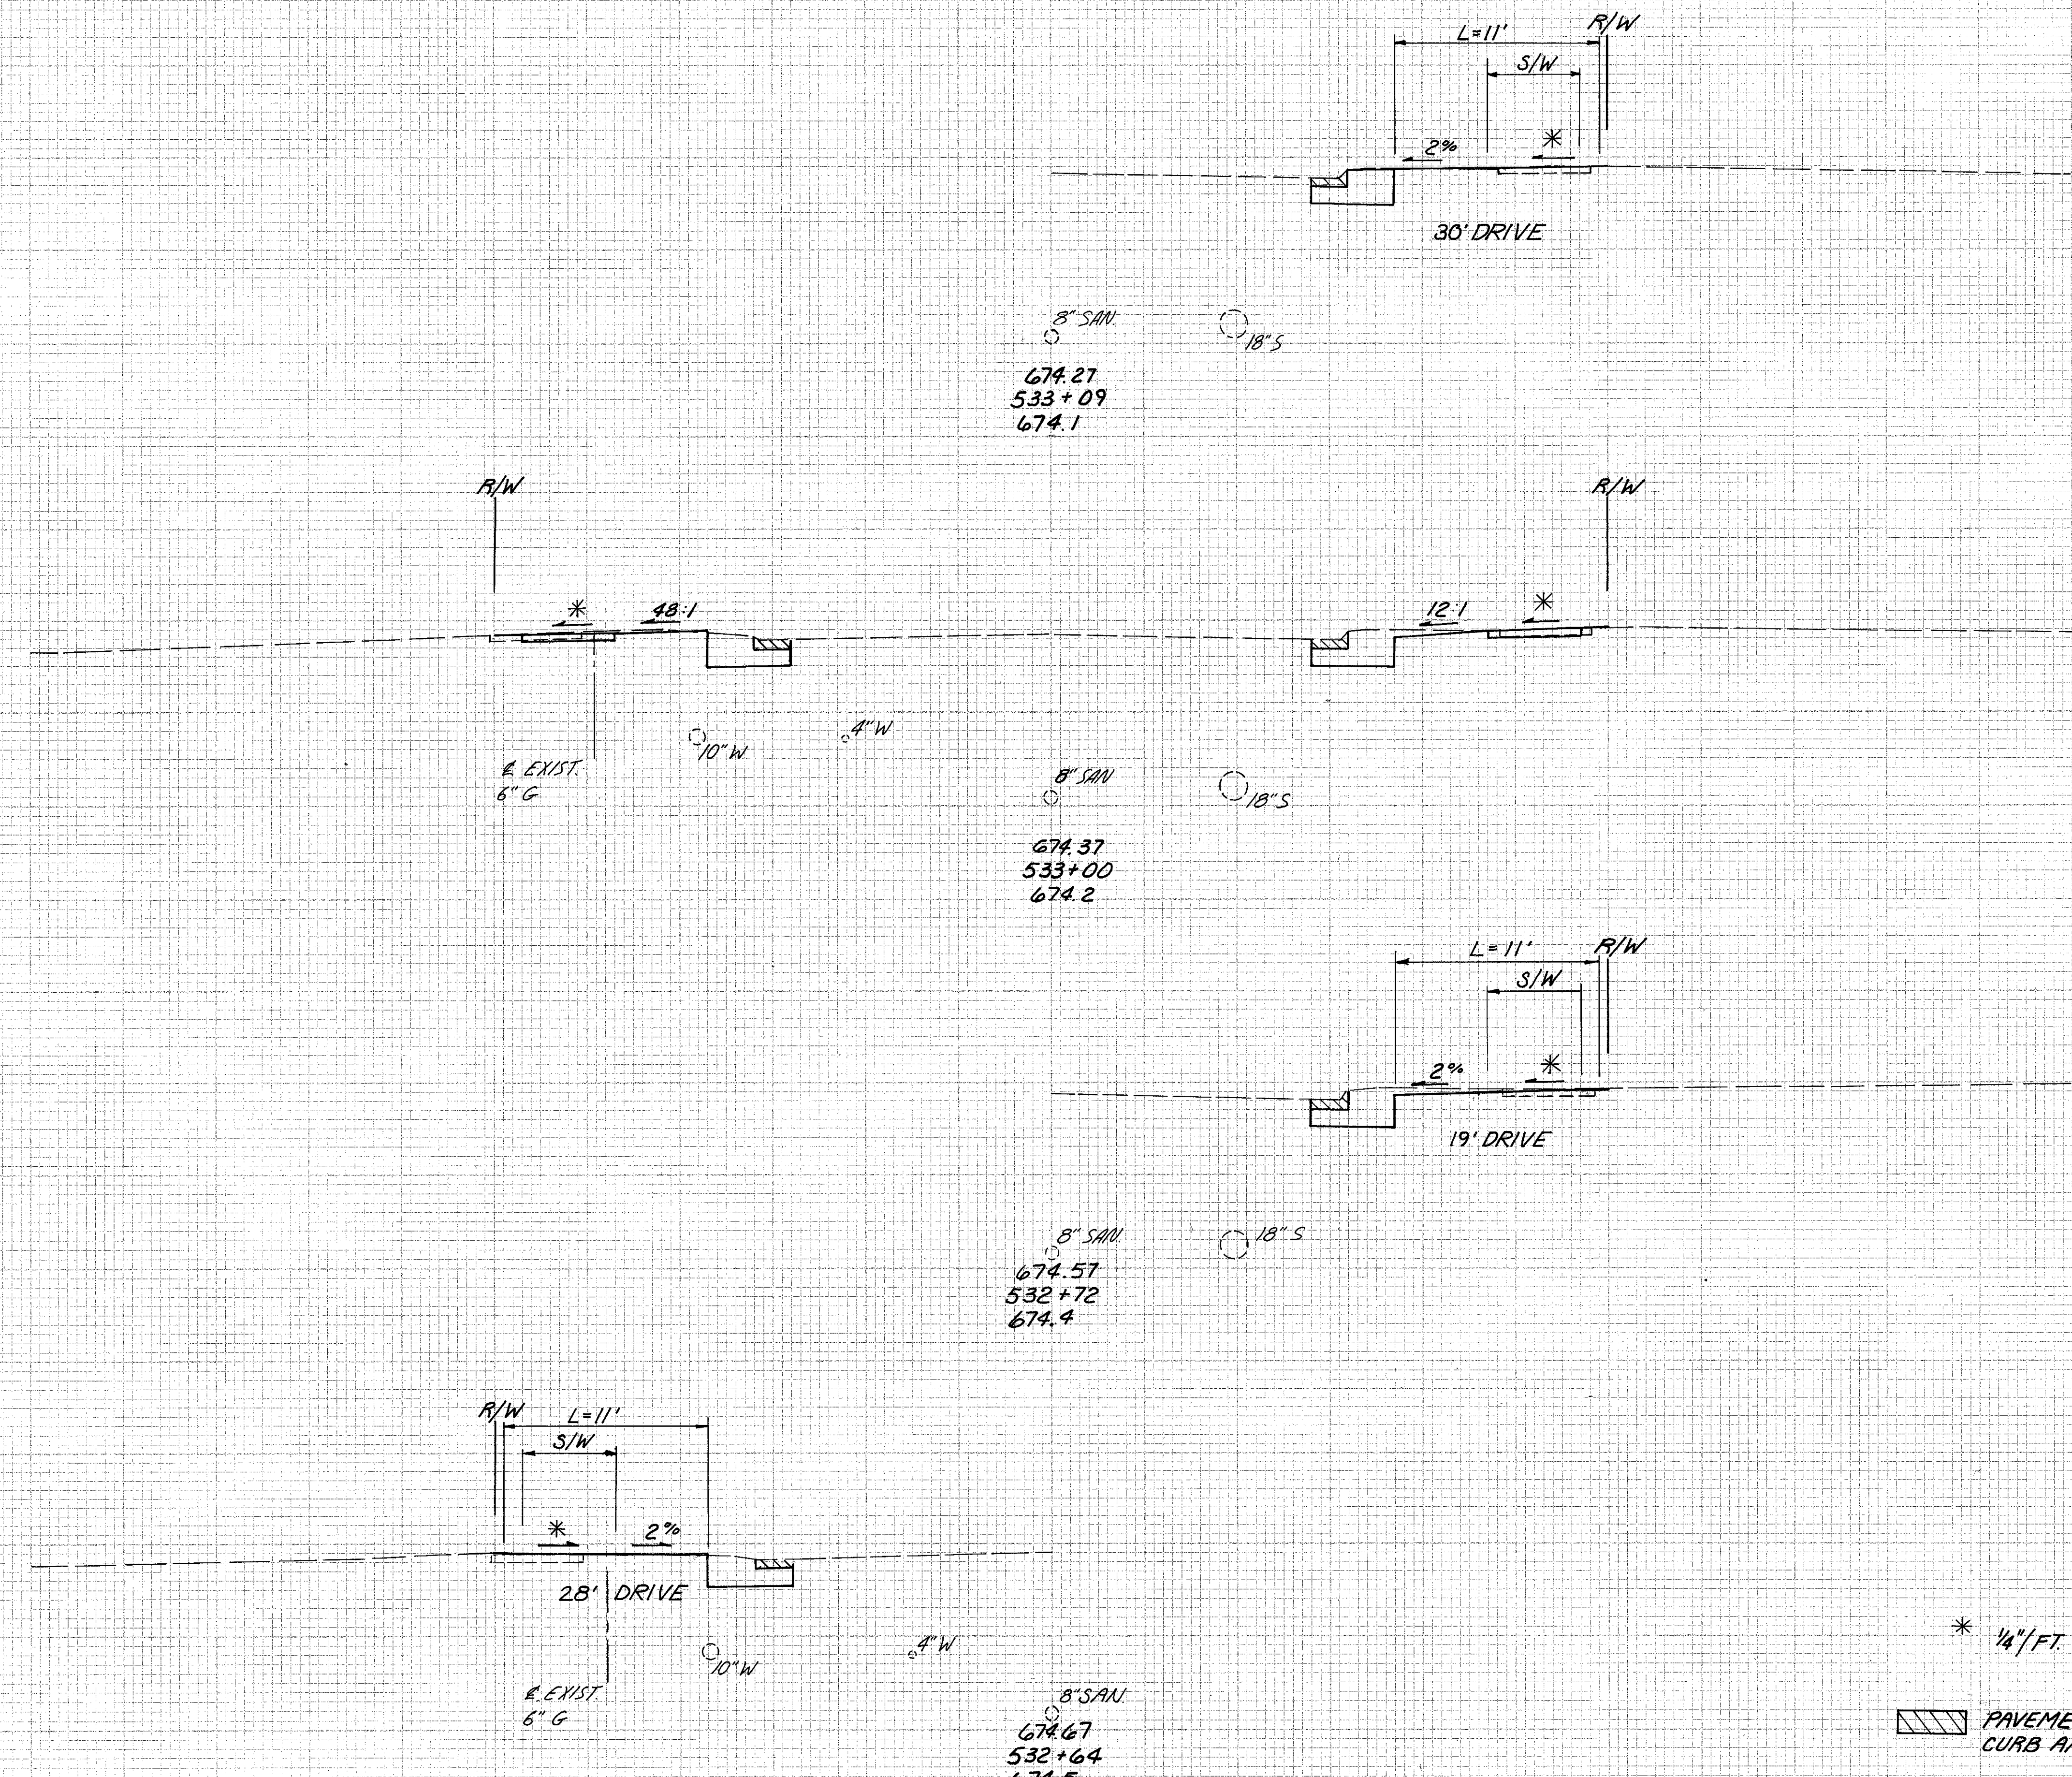

PAVEMENT, CURB AND/OR  
CURB AND GUTTER REMOVED

50 25 25 50

CROSS SECTIONS STA. 532+64 TO STA. 533+09