

SEEDING
END 50
WIDTH YDS.


R/W
CONSTRUCTION

CALC BY CM
DATE 6-92
CHKD BY SJS
DATE 6-92

LAKE COUNTY
LAK-20-15.75

OHIO
SECTION 5
44
80

END AREA
CUT/FILL
VOLUME
OUT FILL

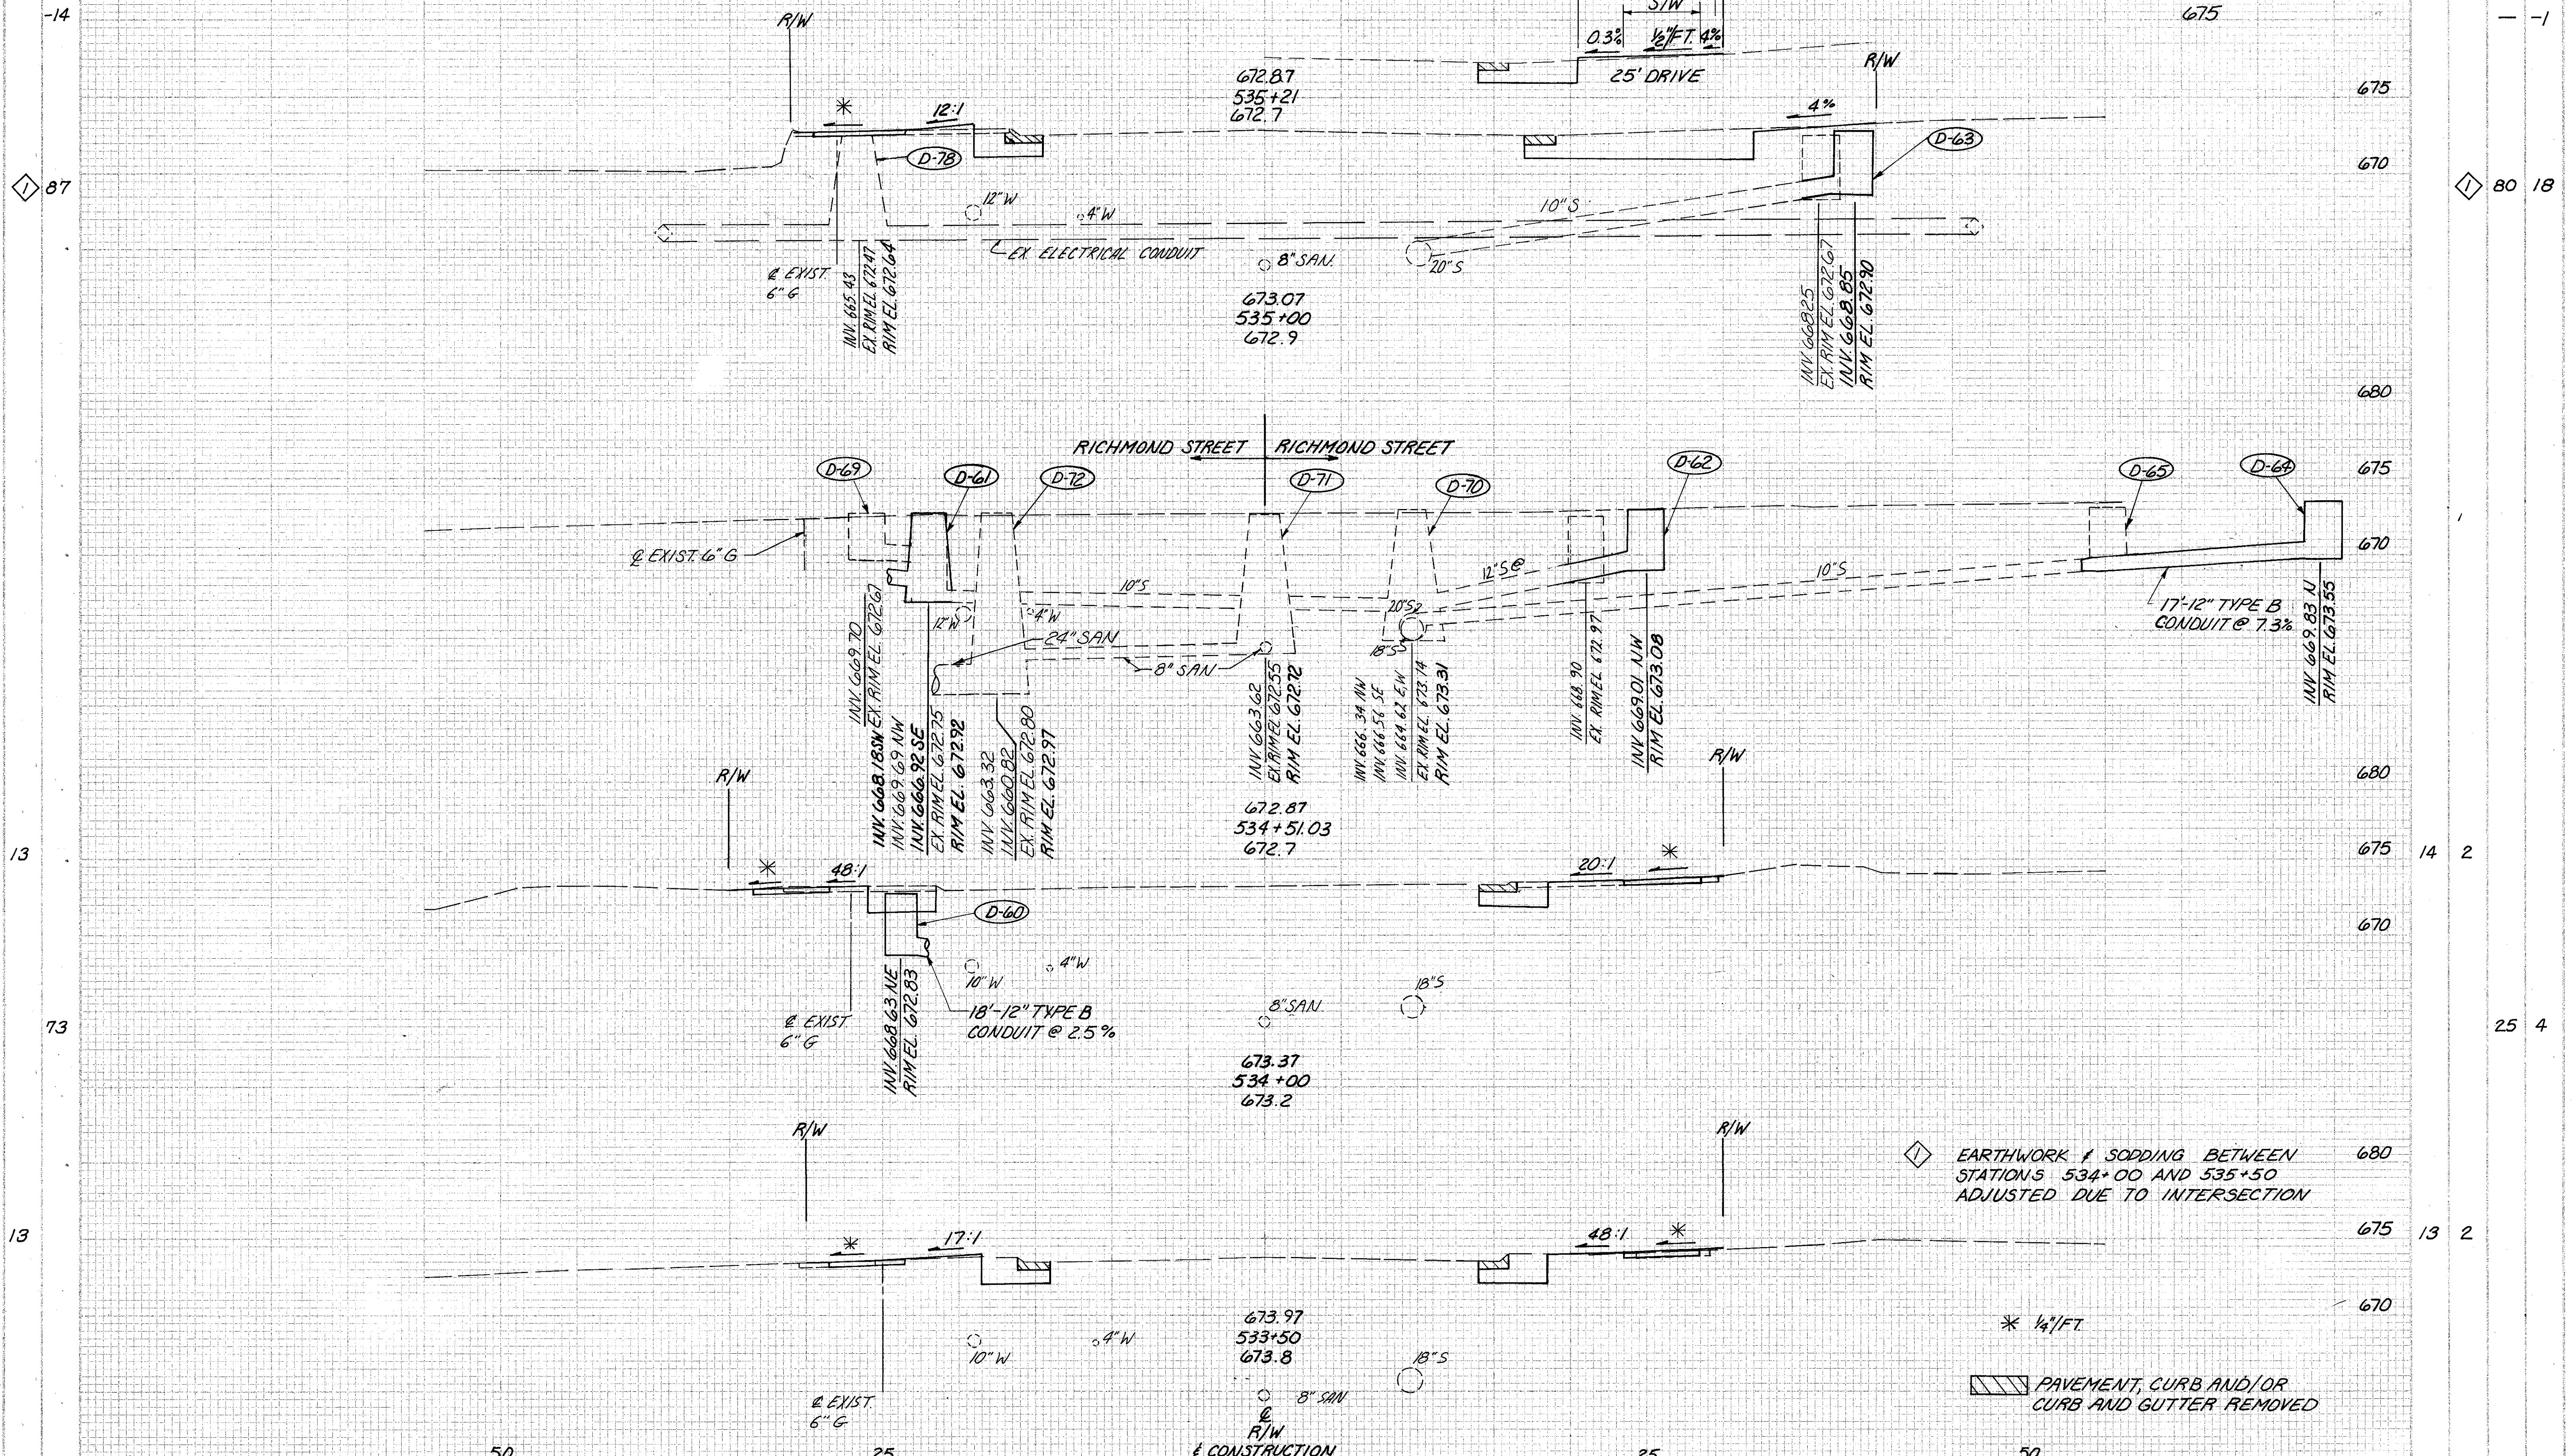

EARTHWORK & SODDING BETWEEN STATIONS 534+00 AND 535+50 ADJUSTED DUE TO INTERSECTION

* 1/4" FT
PAVEMENT, CURB AND/OR CURB AND GUTTER REMOVED

50

25

R/W
CONSTRUCTION

25

50

CROSS SECTIONS STA. 533+50 TO STA. 535+21