

SEEDING  
END SQ.  
WIDTH YDS.

R/W  
& CONSTRUCTION

CM  
6-92  
SJS  
6-92

LAKE COUNTY  
LAK-20-15.75

OHIO  
FHWA  
REGION 5  
46  
80

END AREA  
CUT FILL  
VOLUME  
CUT FILL


73

13

14

110

19

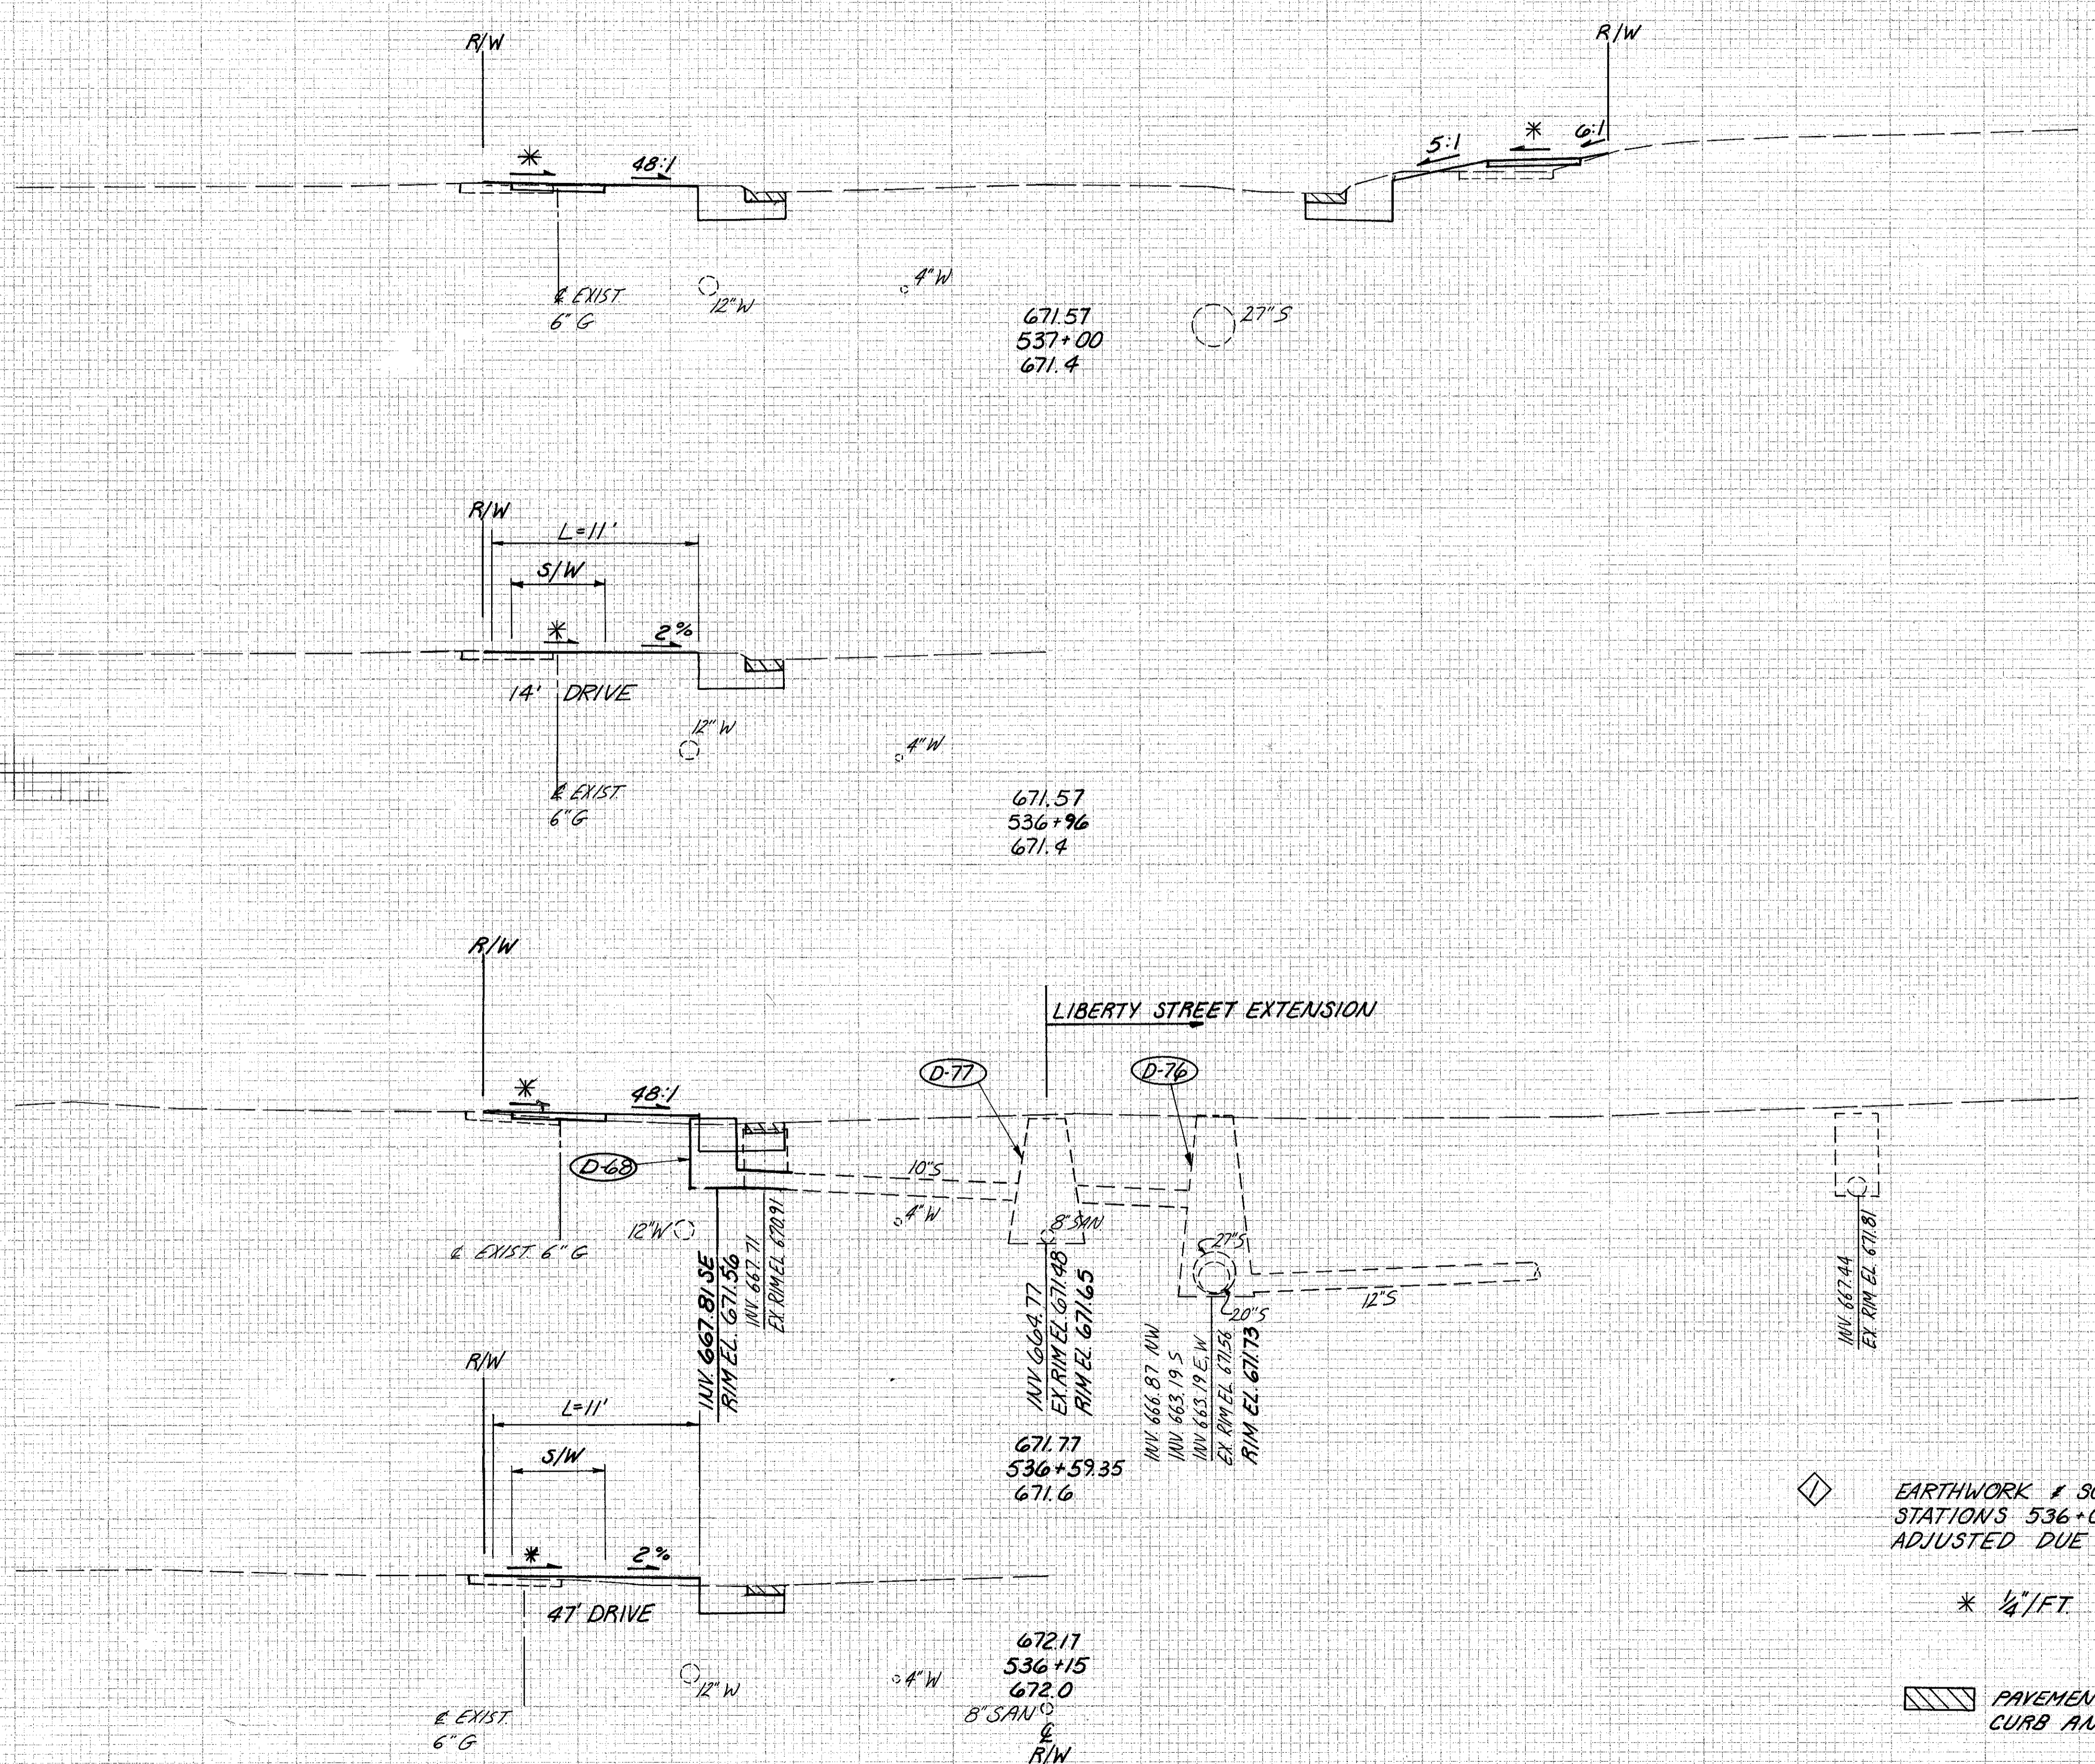

680

675

670

680

675

670

680

675

670

680

675

670

15 5

-2

48 15

-1

EARTHWORK & SODDING BETWEEN  
STATIONS 536+00 AND 537+00  
ADJUSTED DUE TO INTERSECTION

\* 1/4" / FT.

PAVEMENT, CURB AND/OR  
CURB AND GUTTER REMOVED

50

25

R/W  
& CONSTRUCTION

25

50

CROSS SECTIONS STA. 536+15 TO STA. 537+00