

SEEDING  
END STA.  
WIDTH YDS.

R/W  
& CONSTRUCTION

DATE CM  
6-92  
DATE SJS  
3/3  
DATE 6-92

LAKE COUNTY  
LAK-20-15.75

OHIO  
REGION 5  
48  
80


END AREA  
CUT/FILL

VOLUME  
CUT FILL

73  
-20  
13  
-16  
-14  
73  
-26

675  
670  
665  
675  
670  
665  
675  
670  
665  
675  
670  
665

26 7  
-1 -  
14 5  
-1 1  
26 7  
+33 -  
33 -

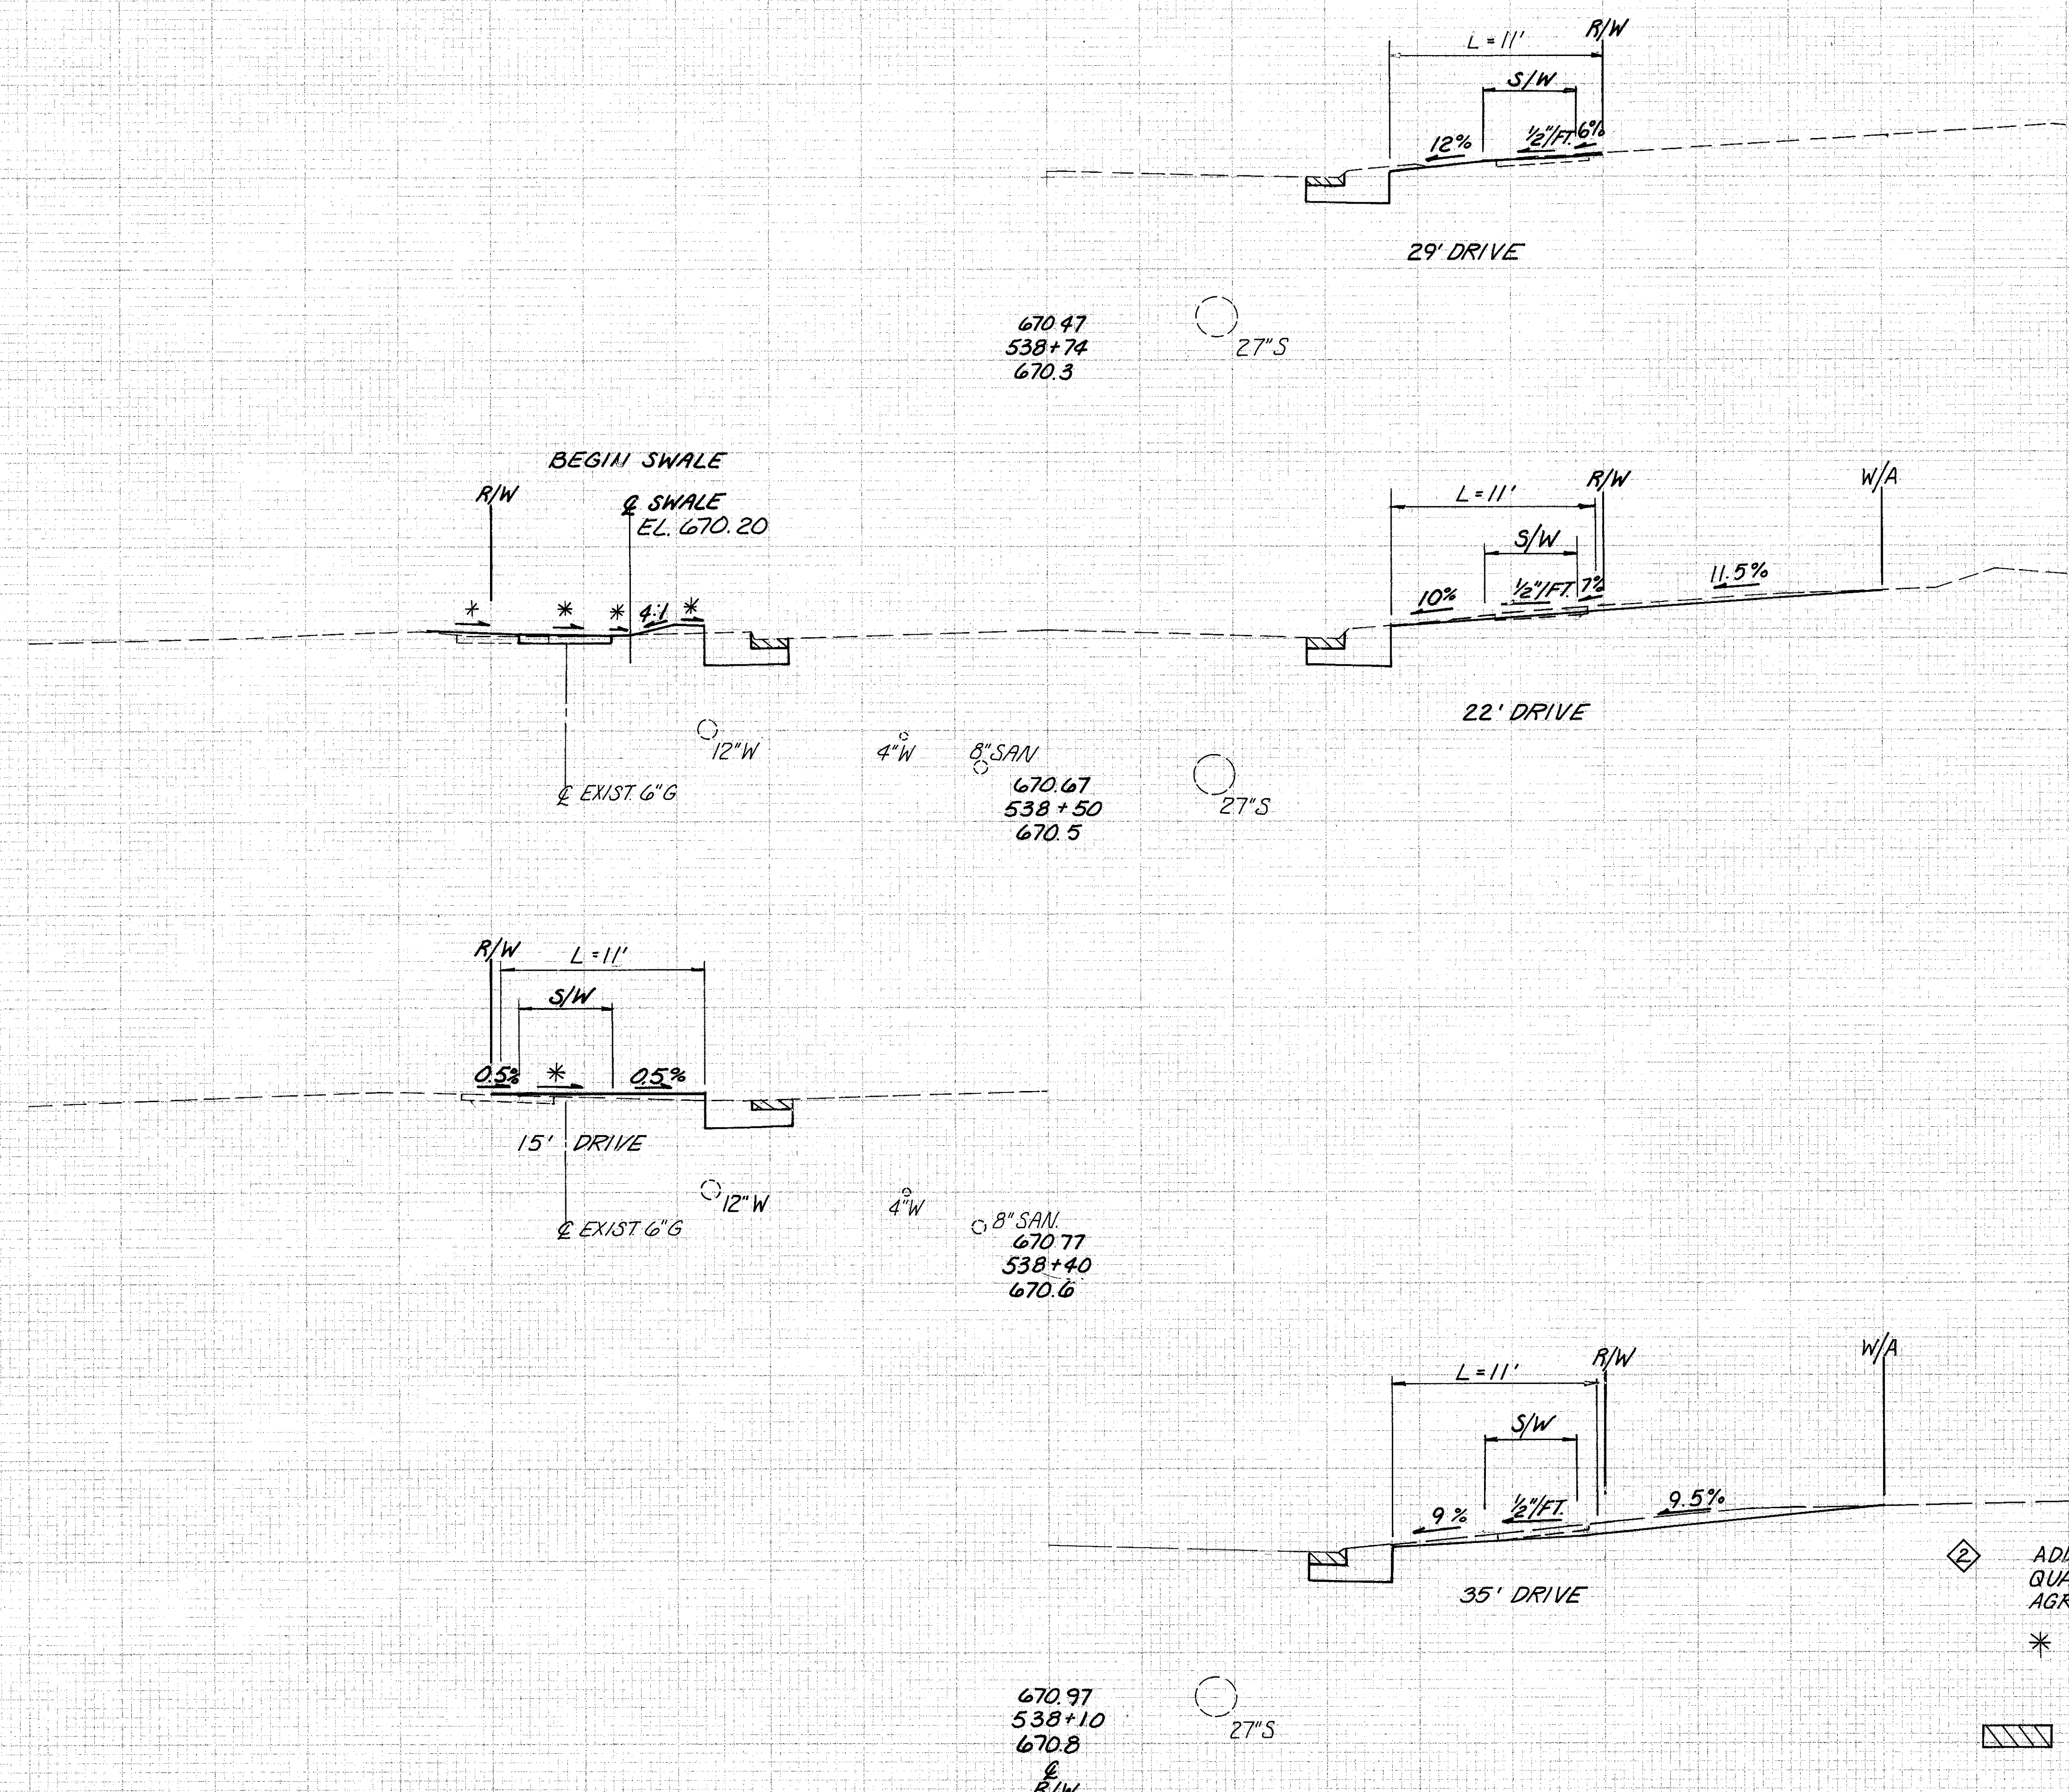

ADDITIONAL EARTHWORK  
QUANTITIES FOR WORK  
AGREEMENT INCLUDED  
\* 1/4\"/>

PAVEMENT, CURB AND/OR  
CURB AND GUTTER REMOVED

670.97  
538+10  
670.8  
R/W  
& CONSTRUCTION