

SEEDING  
BY  
END SQ.  
WIDTH  
YDS.

Q  
R/W  
& CONSTRUCTION


CALC  
BY CM  
DATE 6-92  
CSDG  
BY SJS  
DATE 6-92

LAKE COUNTY  
LAK-20-15.75

OHIO  
REGION 5  
49  
80

END AREA  
CUT FILL  
VOLUME  
CUT FILL

73  
13  
73  
13  
73  
-17  
13

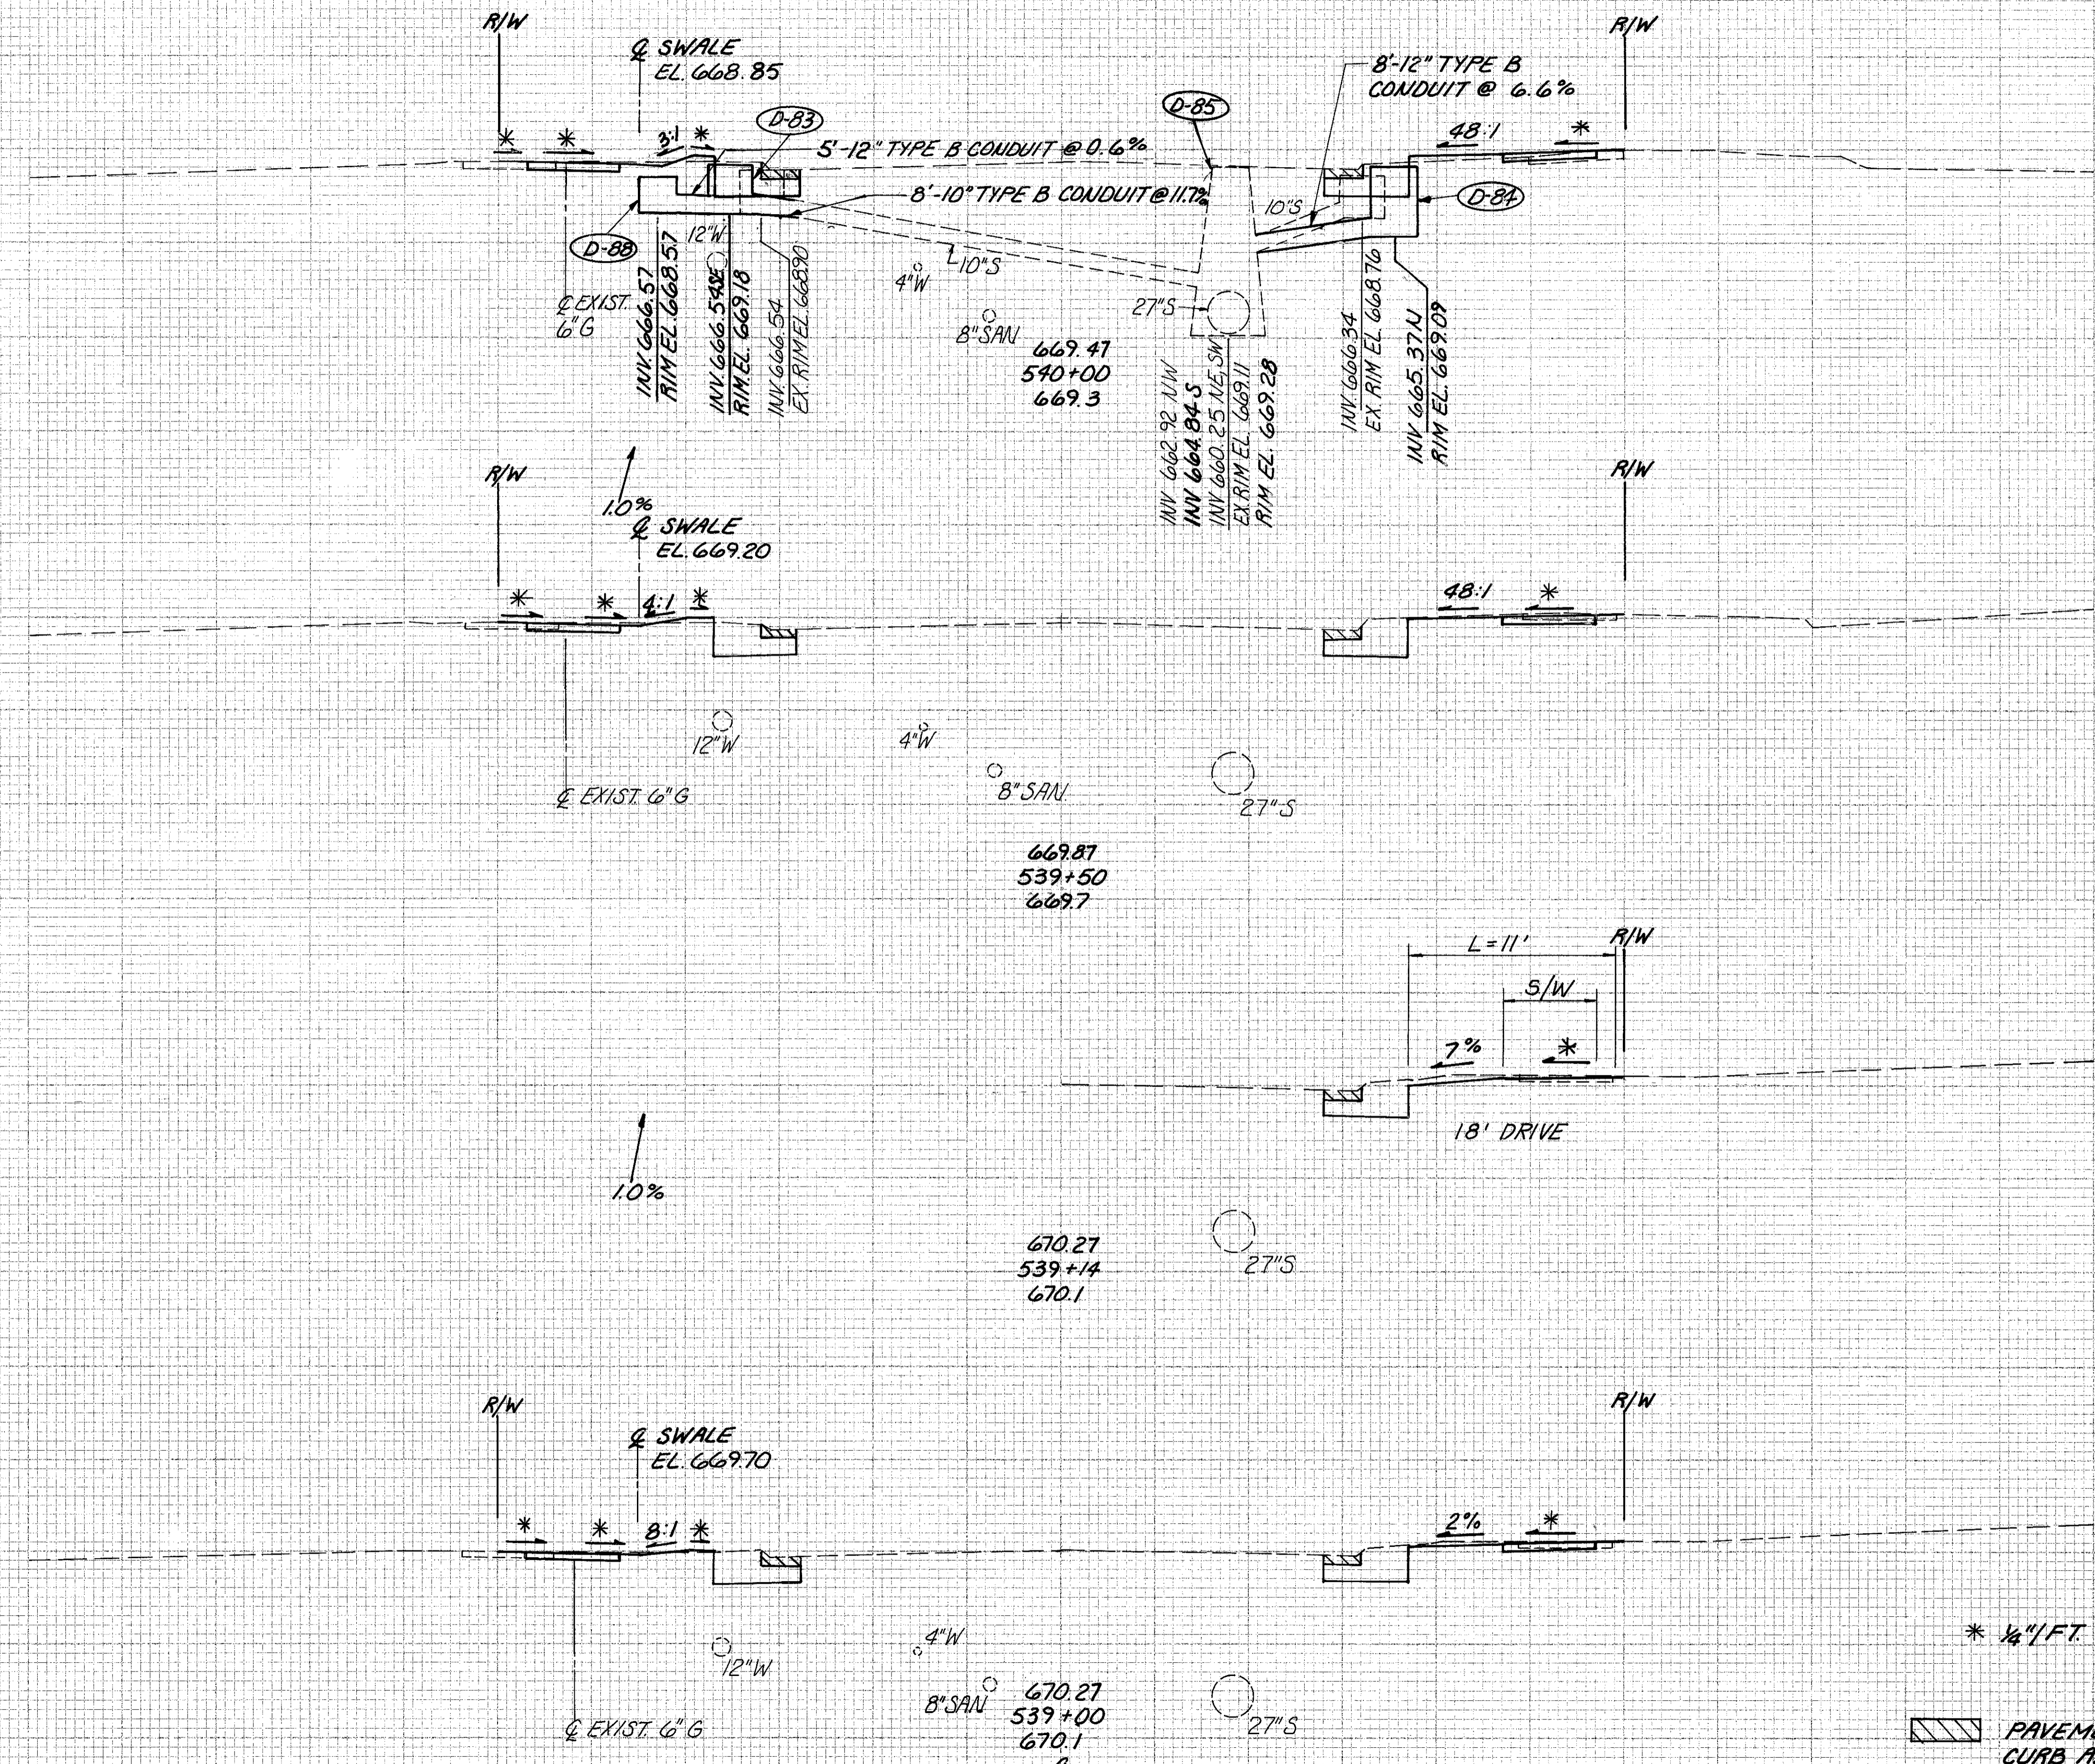

675		25	12
670	14	6	
665			
675		26	13
670	14	8	
665			
675		26	10
670		1	
665			
675		14	2
670			
665			

PAVEMENT, CURB AND/OR  
CURB AND GUTTER REMOVED

\* 1/4" / FT.

Q  
R/W  
& CONSTRUCTION

CROSS SECTIONS STA. 539+00 TO STA. 540+00