

SEEDING
END SO.
WIDTH YDS.

56

13

20

73

23

13

50


R/W
&
CONSTRUCTION

CALC
BY C.M.
DATE 6-92
CHECK
BY SJS
DATE 6-92

LAKE COUNTY
LAK-20-15.75

OHIO
FHWA
SECTION 5
50
80

END AREA
CUT/FILL
VOLUME
CUT FILL

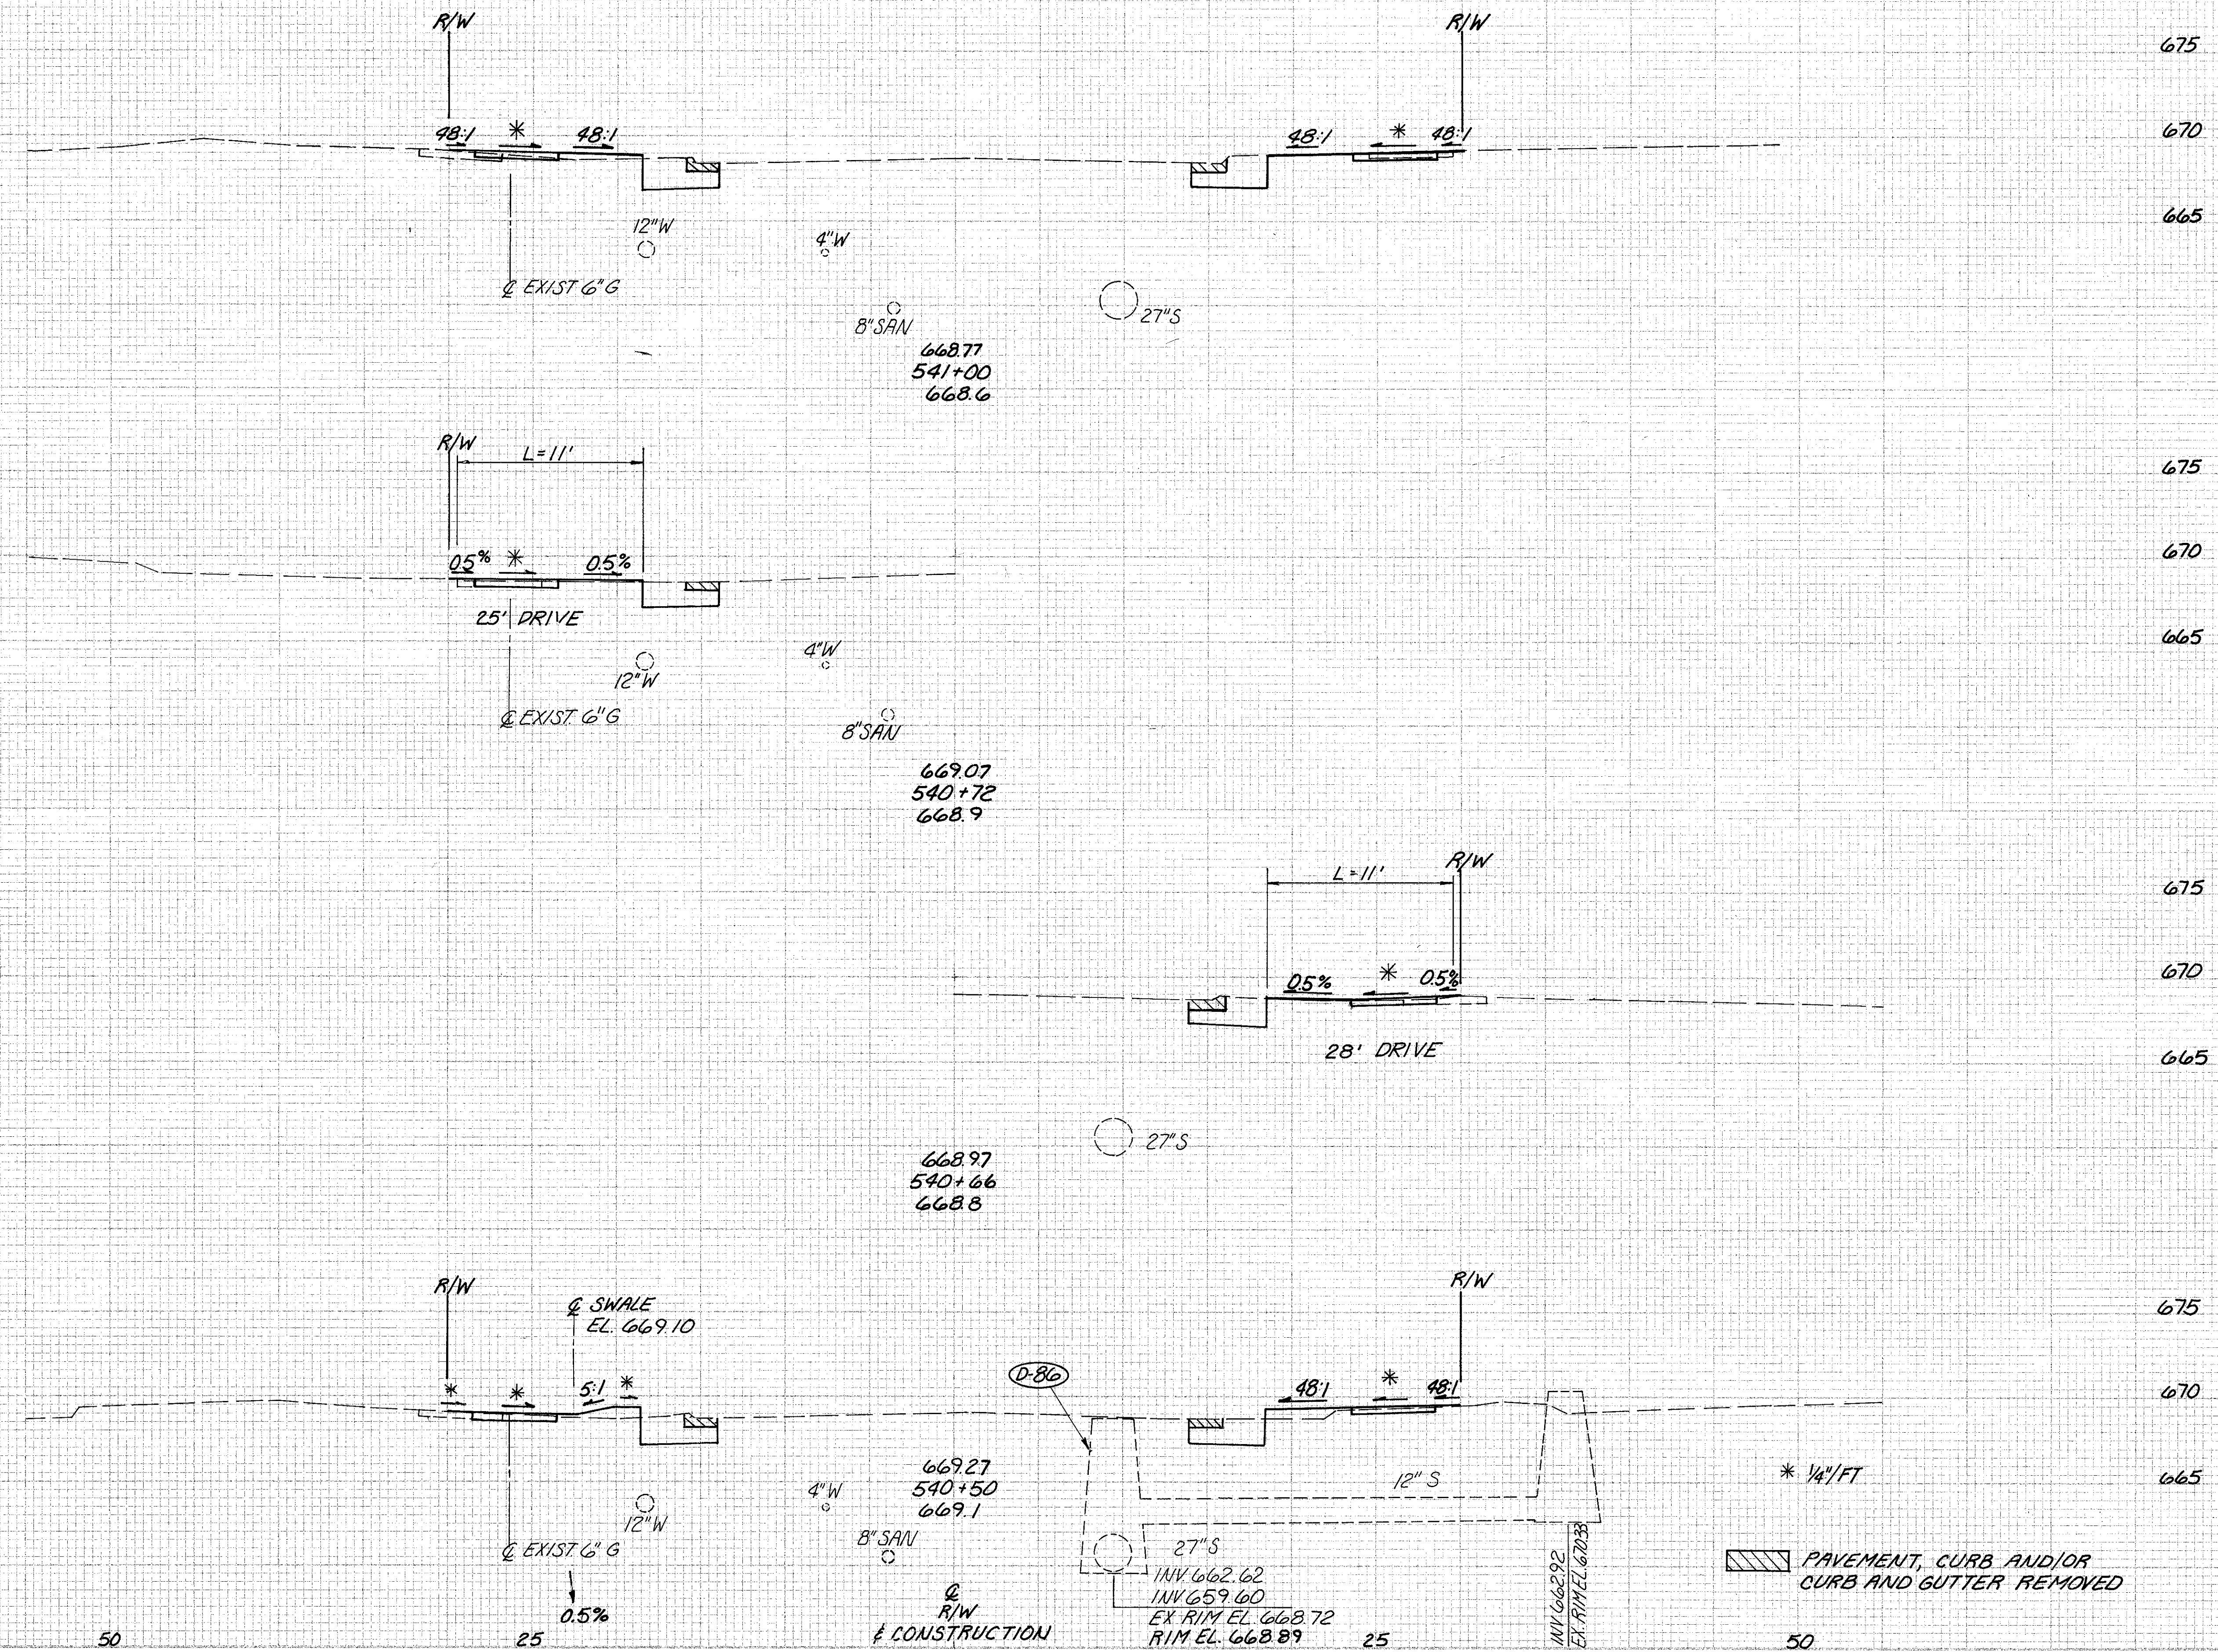

675

670 14 7

665

675

670 -1 2

665

675 25 13

675 -1 -1

670

665

675

670 12 6

665

PAVEMENT, CURB AND/OR
CURB AND GUTTER REMOVED

CROSS SECTIONS STA 540+50 TO STA 541+00