

SEEDING  
END  
WIDTH  
YDS.

R/W  
& CONSTRUCTION

CALC BY CM  
DATE 6-92  
CHKD BY SJS  
DATE 6-92

LAKE COUNTY  
LAK-20-15.75

OHIO  
REGION 5  
51/80

END AREA  
CUT FILL

13


56

-14

7

39

7

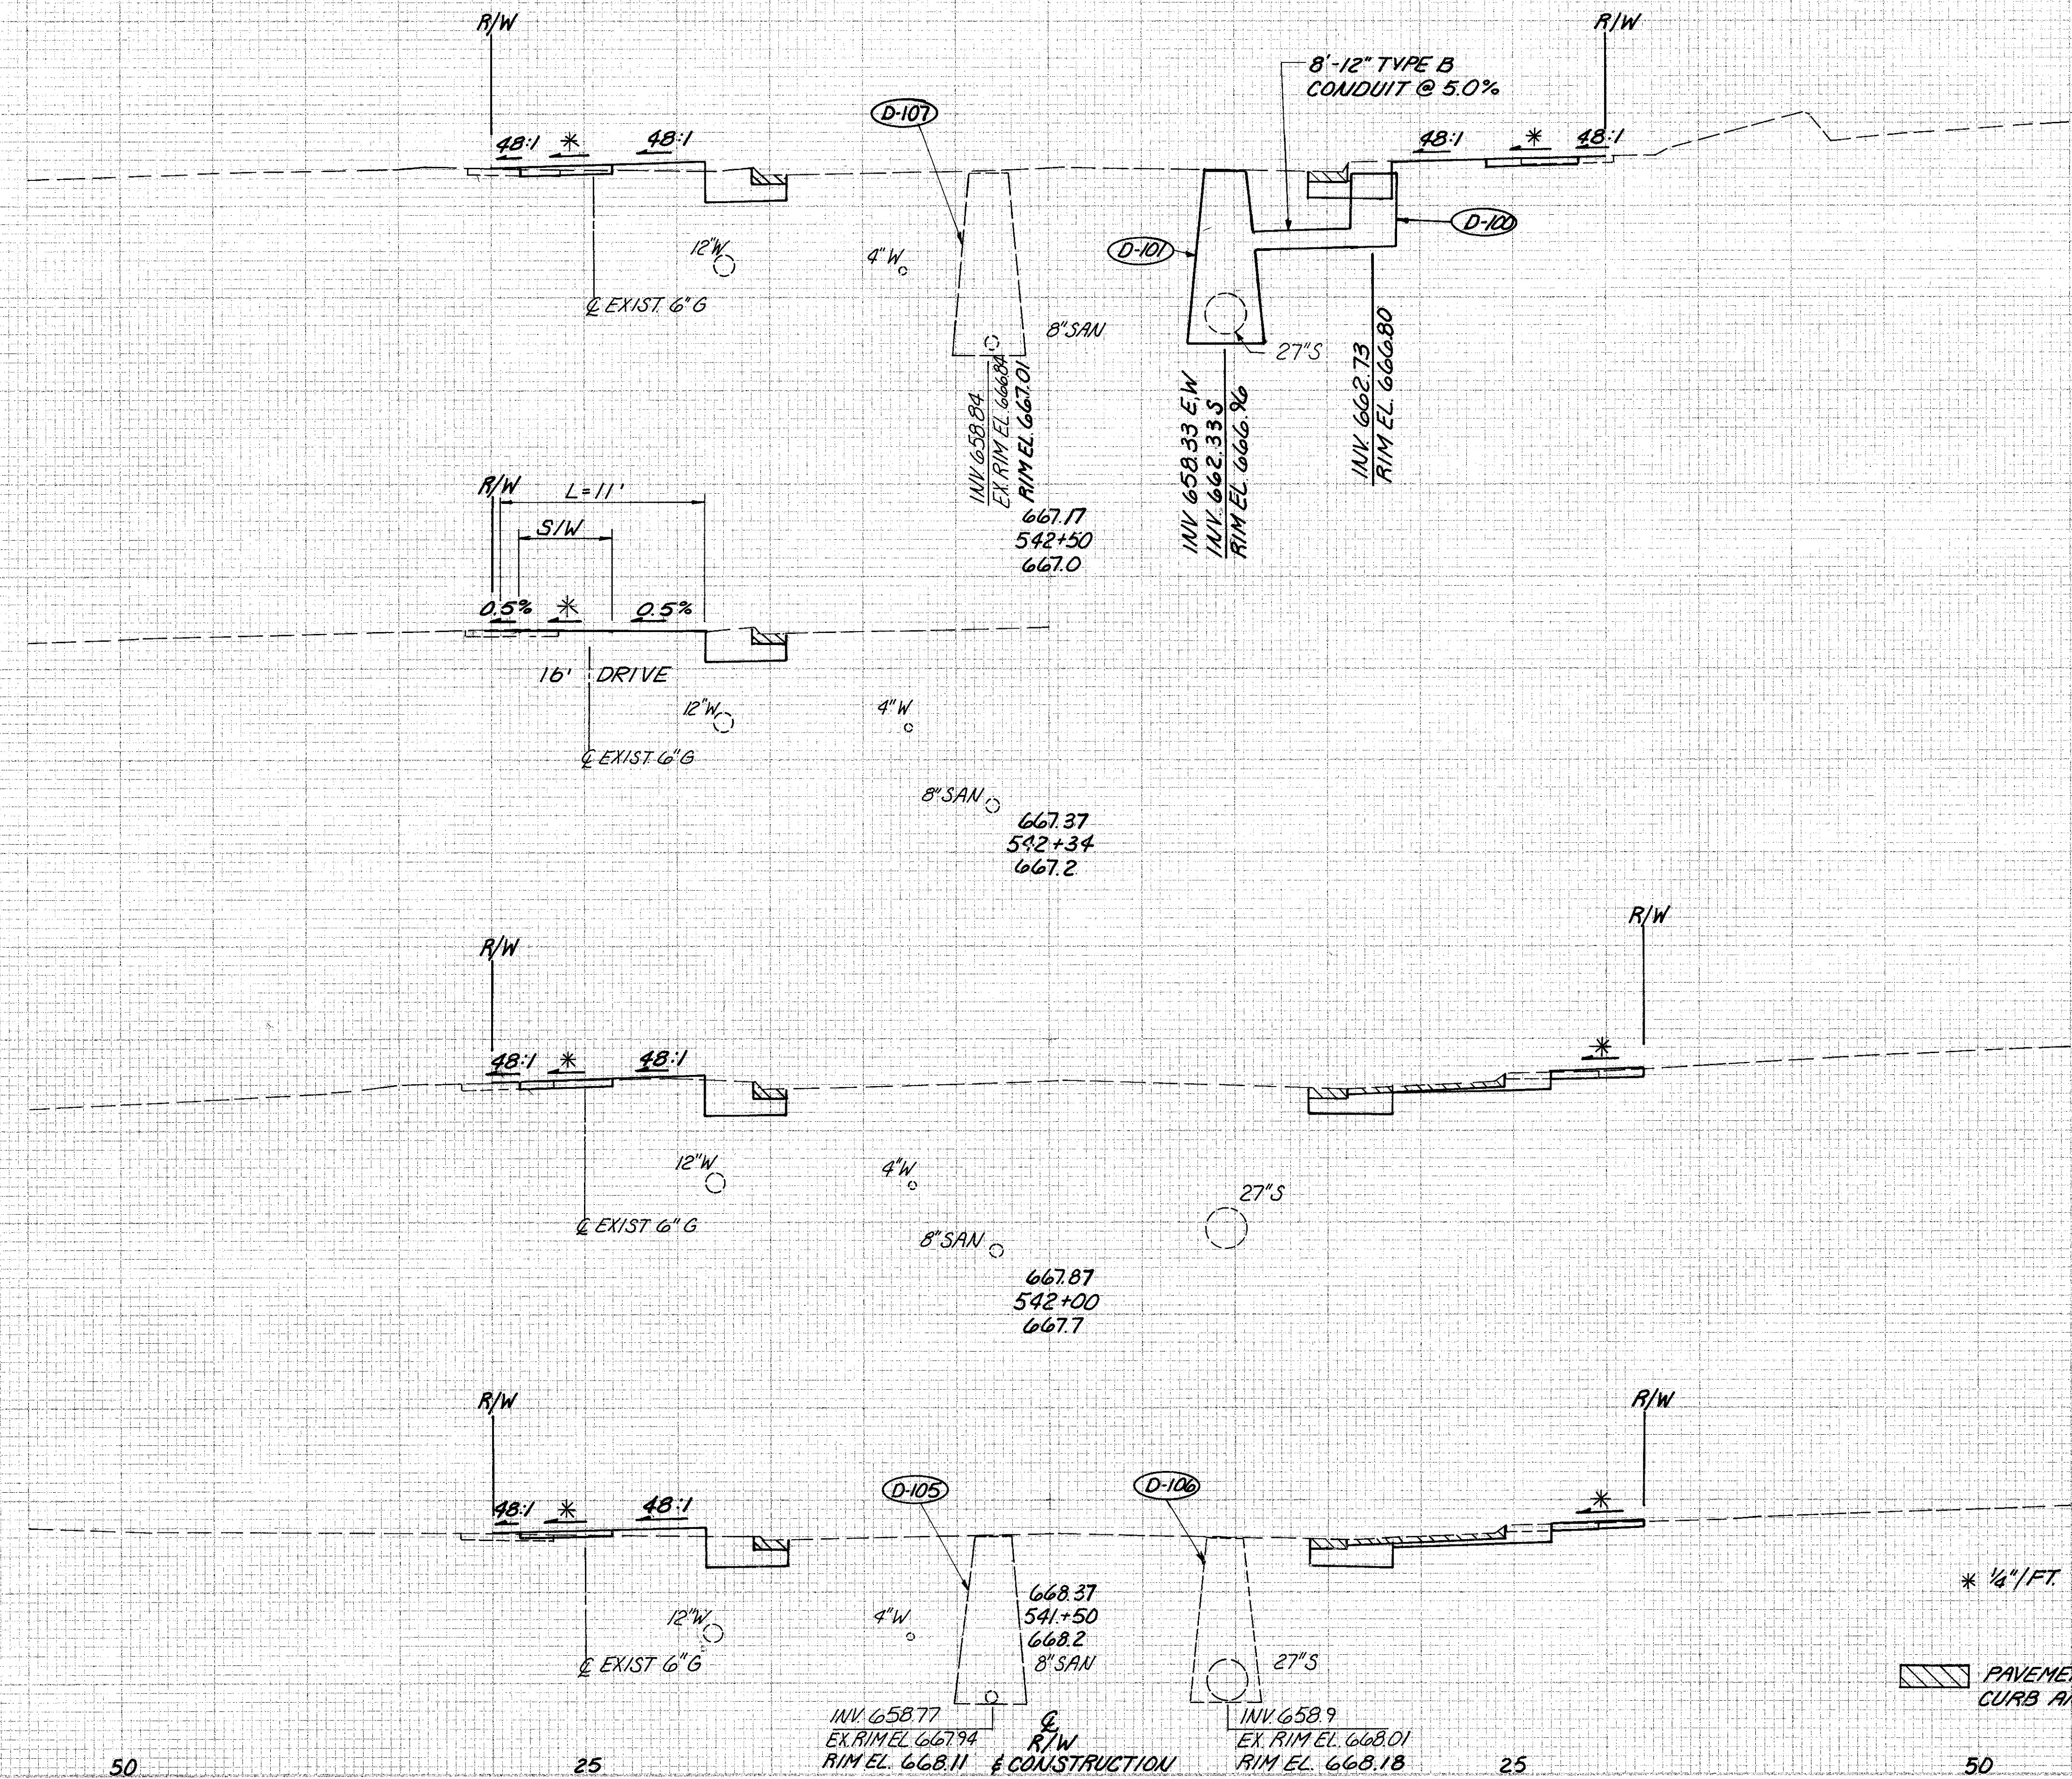

675

670

665

675

670

665

675

670

665

675

670

665

13 4

25 6

-1 -1

13 2

25 7

13 5

\* 1/4\"/>

PAVEMENT, CURB AND/OR  
CURB AND GUTTER REMOVED

50

25

INV 65877  
EX RIM EL 66794  
RIM EL 668.11  
R/W  
& CONSTRUCTION

INV 6589  
EX RIM EL 668.01  
RIM EL 668.18  
25

25

50

CROSS SECTIONS STA. 541 + 50 TO STA. 542 + 50