


SEEDING
END ST.
WIDTH YDS.

SCALE
BY DATE
CM
6-92
SJS
6-92

LAKE COUNTY
LAK-20-15.75

OHIO
AREA
REGION 5
52
80

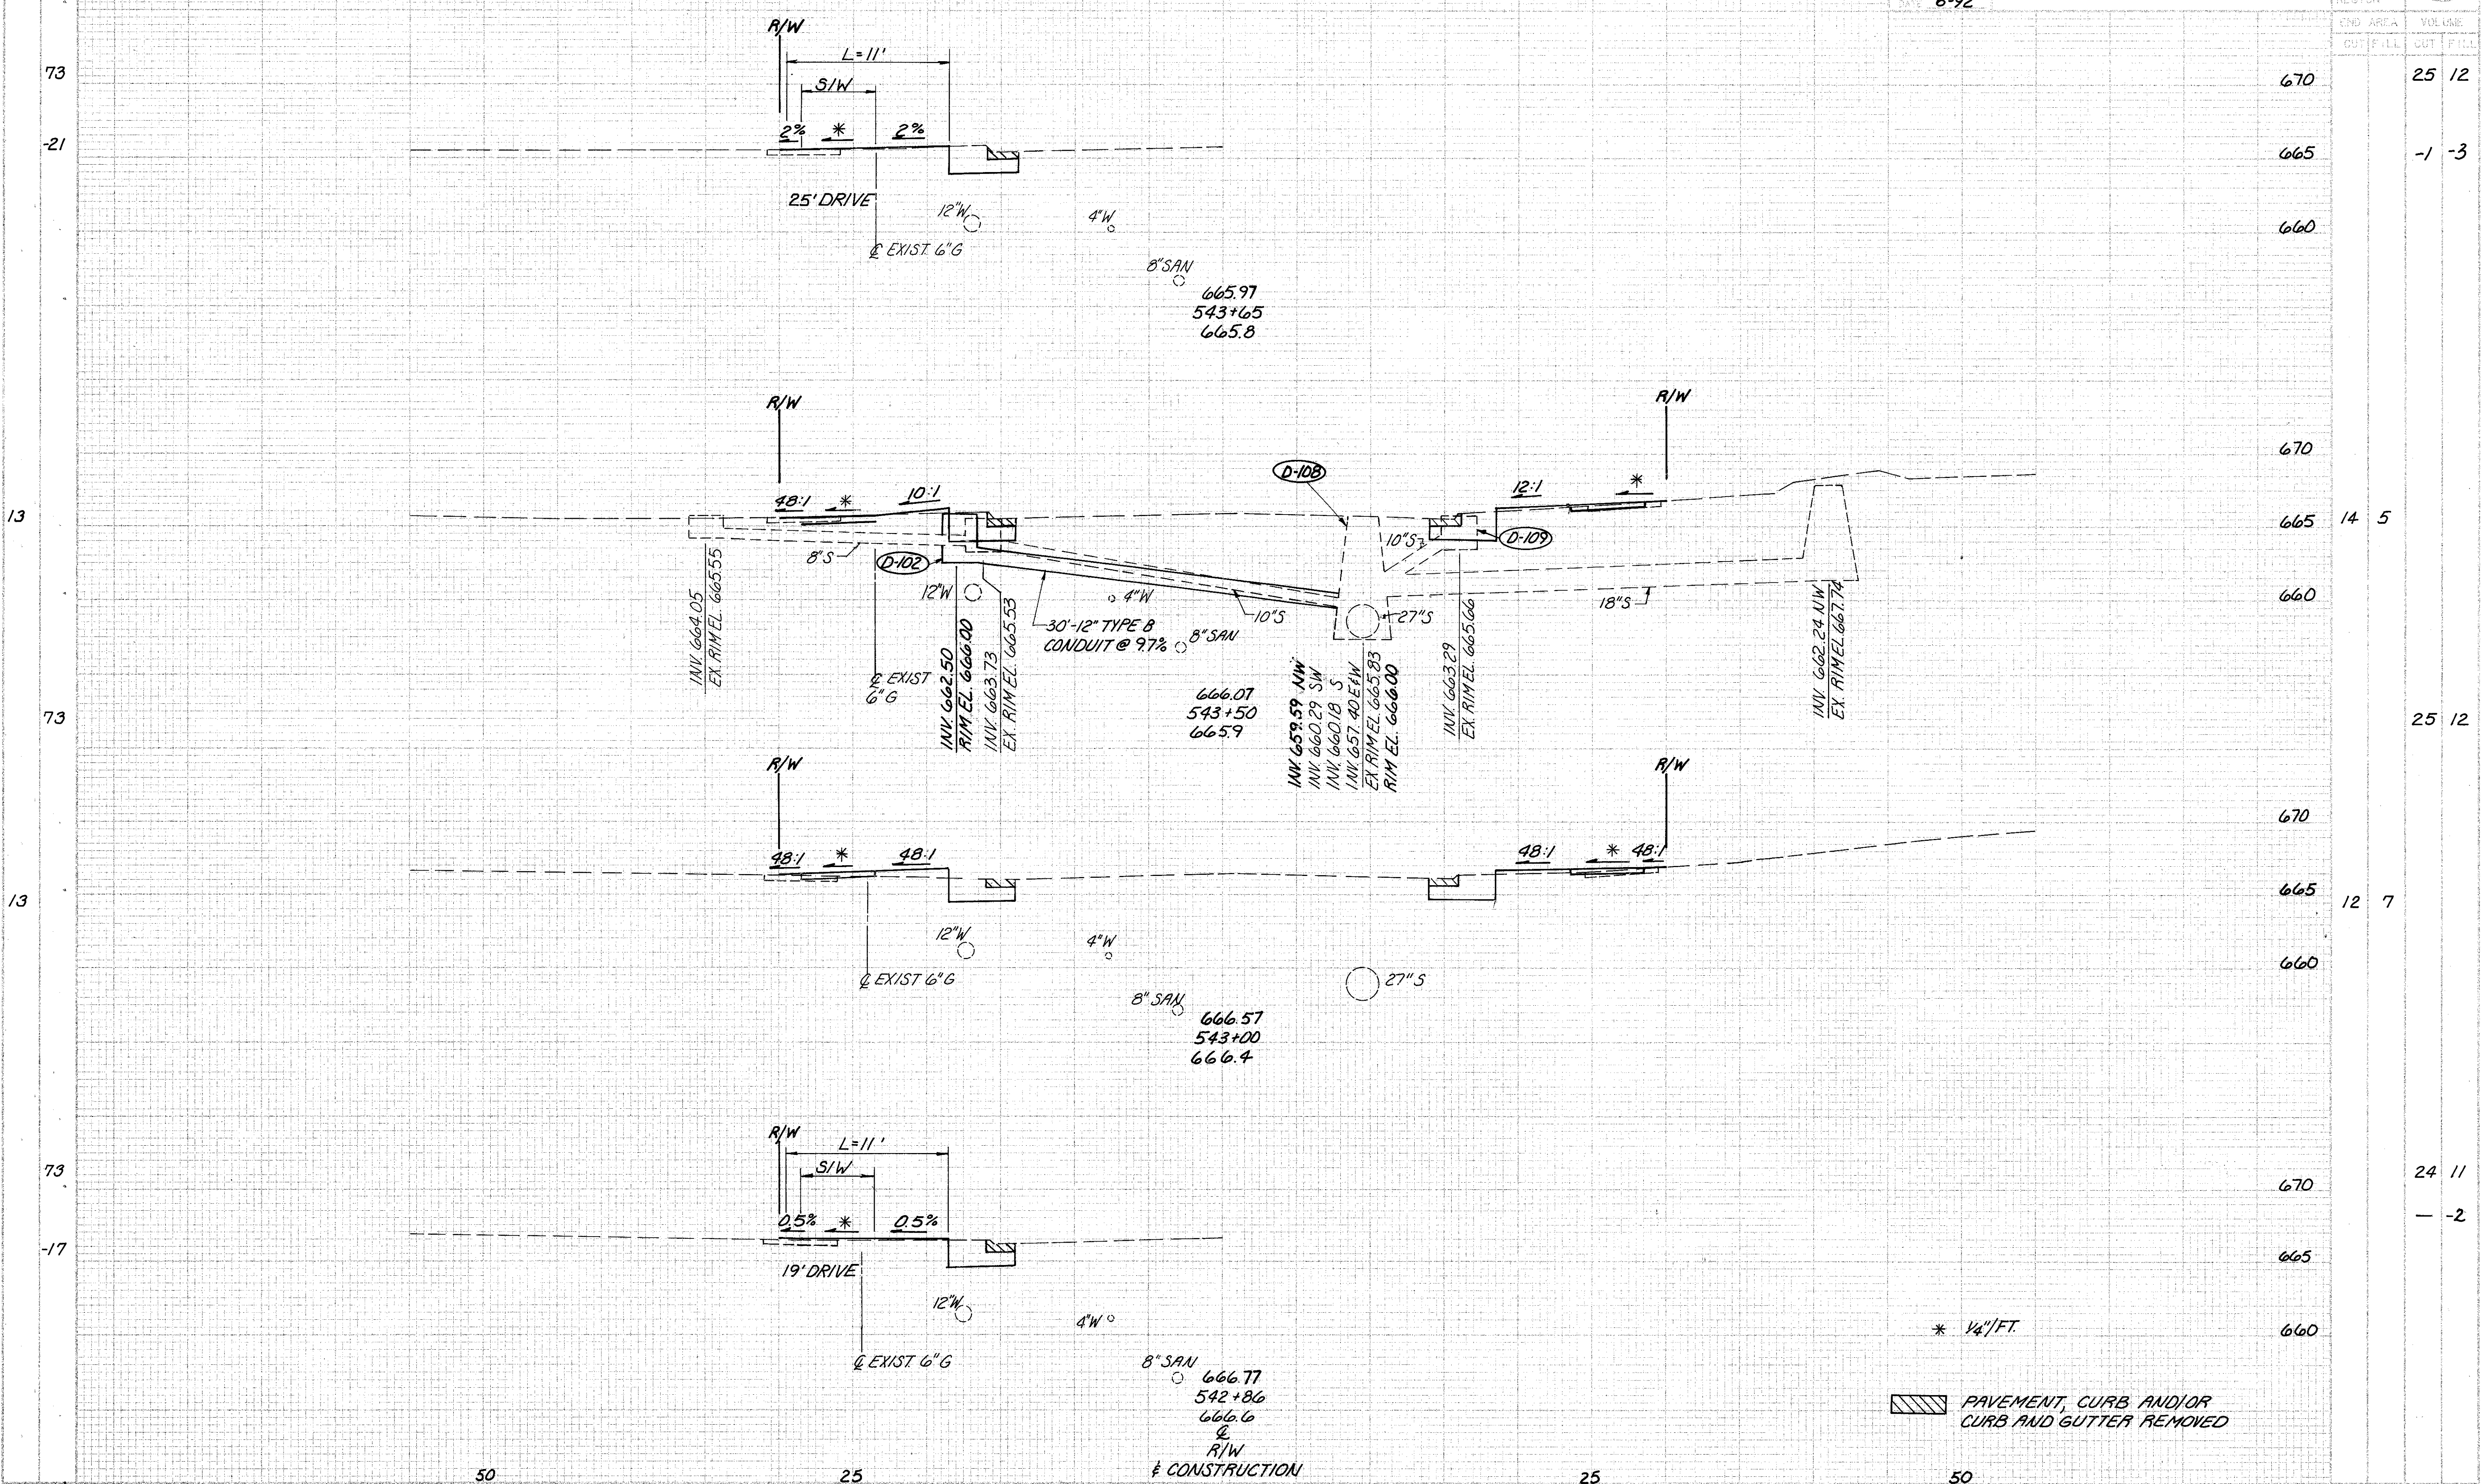

ELEVATION	VOL. CUB.	
	CUT	FILL
670	25	12
665	-1	-3
660		
670		
665	14	5
660		
670		
665	12	7
660		
670		
665	24	11
660	-	-2

* 1/4" = 1 FT.
 PAVEMENT, CURB AND/OR CURB AND GUTTER REMOVED