

SEEDING
END 1 SQ.
WIDTH YDS.

R/W
CONSTRUCTION


CM
6-92
SJS
6-92

LAKE COUNTY
LAK-20-15.75

OHIO
53
80

END AREA
CUT FILL

VOLUME
CUT FILL

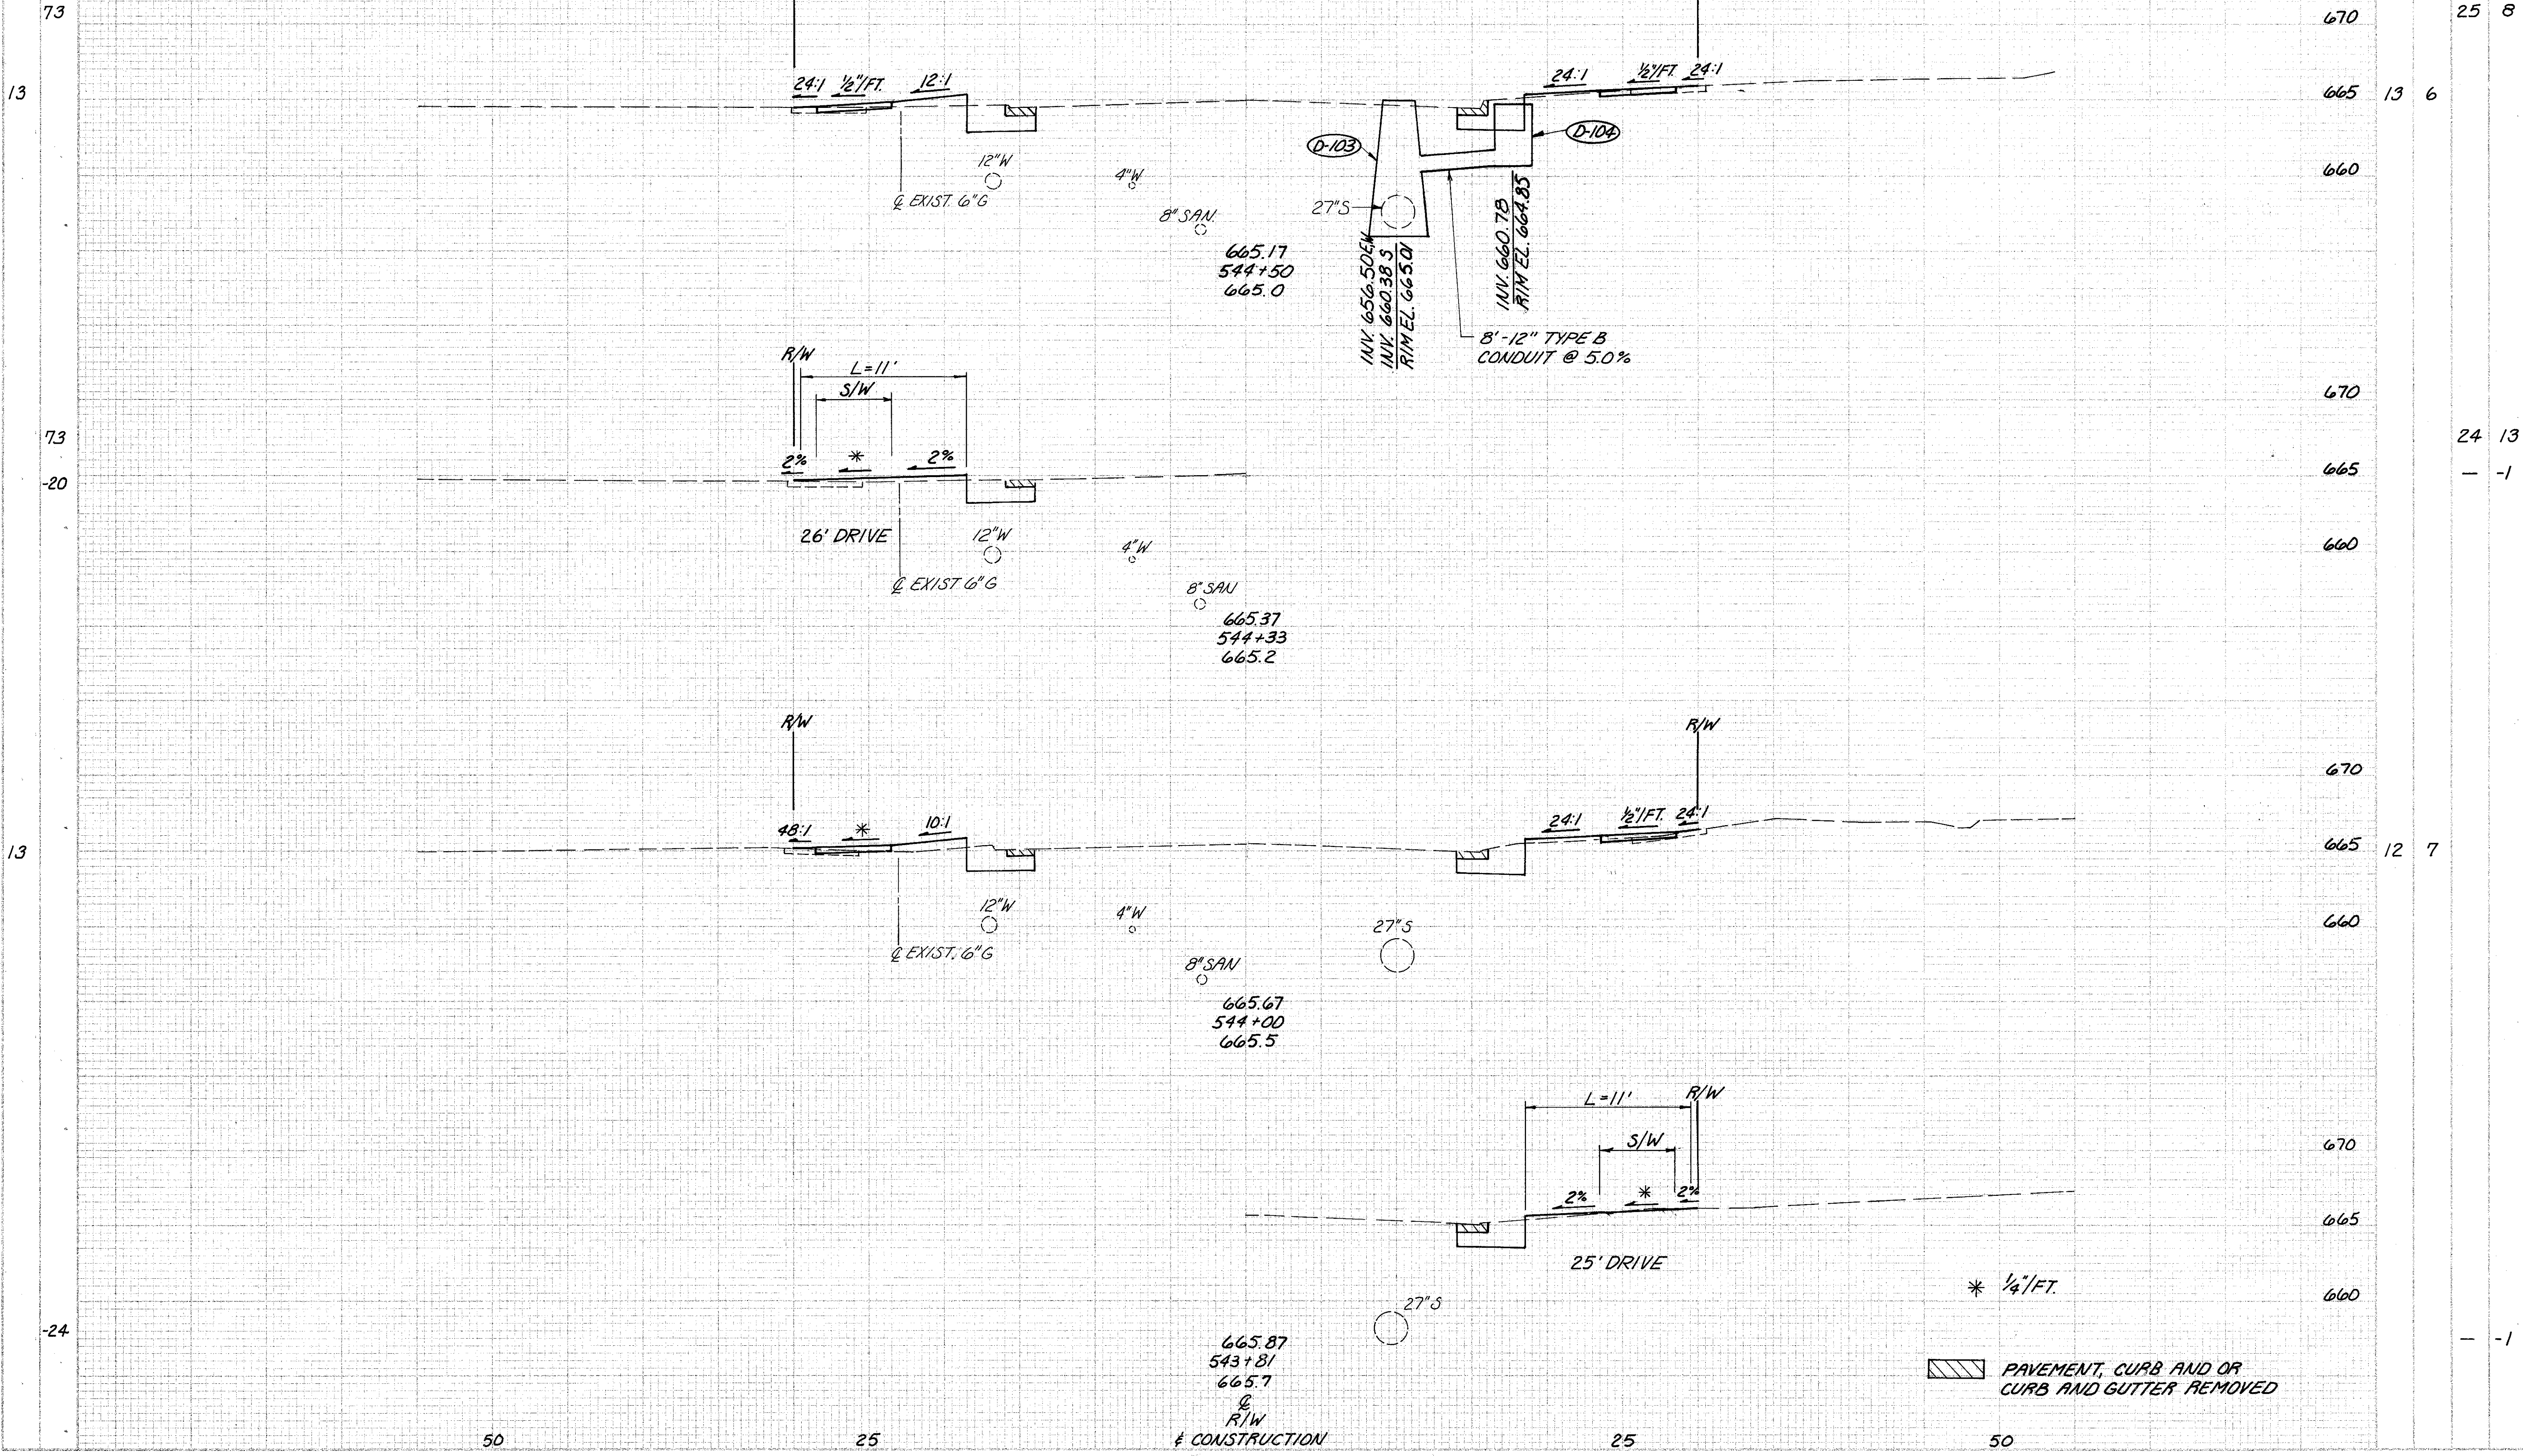

670 25 8

665 13 6

660

670

665 24 13

660 - -1

670

665 12 7

660

670

665

660 - -1

PAVEMENT, CURB AND OR
CURB AND GUTTER REMOVED

CROSS SECTIONS STA. 543+81 TO STA. 544+50