

SPEEDING
END SQ.
WIDTH 150.

R/W
& CONSTRUCTION

CM
6-92
SJS
6-92

LAKE COUNTY
LAK-20-15.75

OHIO
54
80


13

-46

73

-19

13

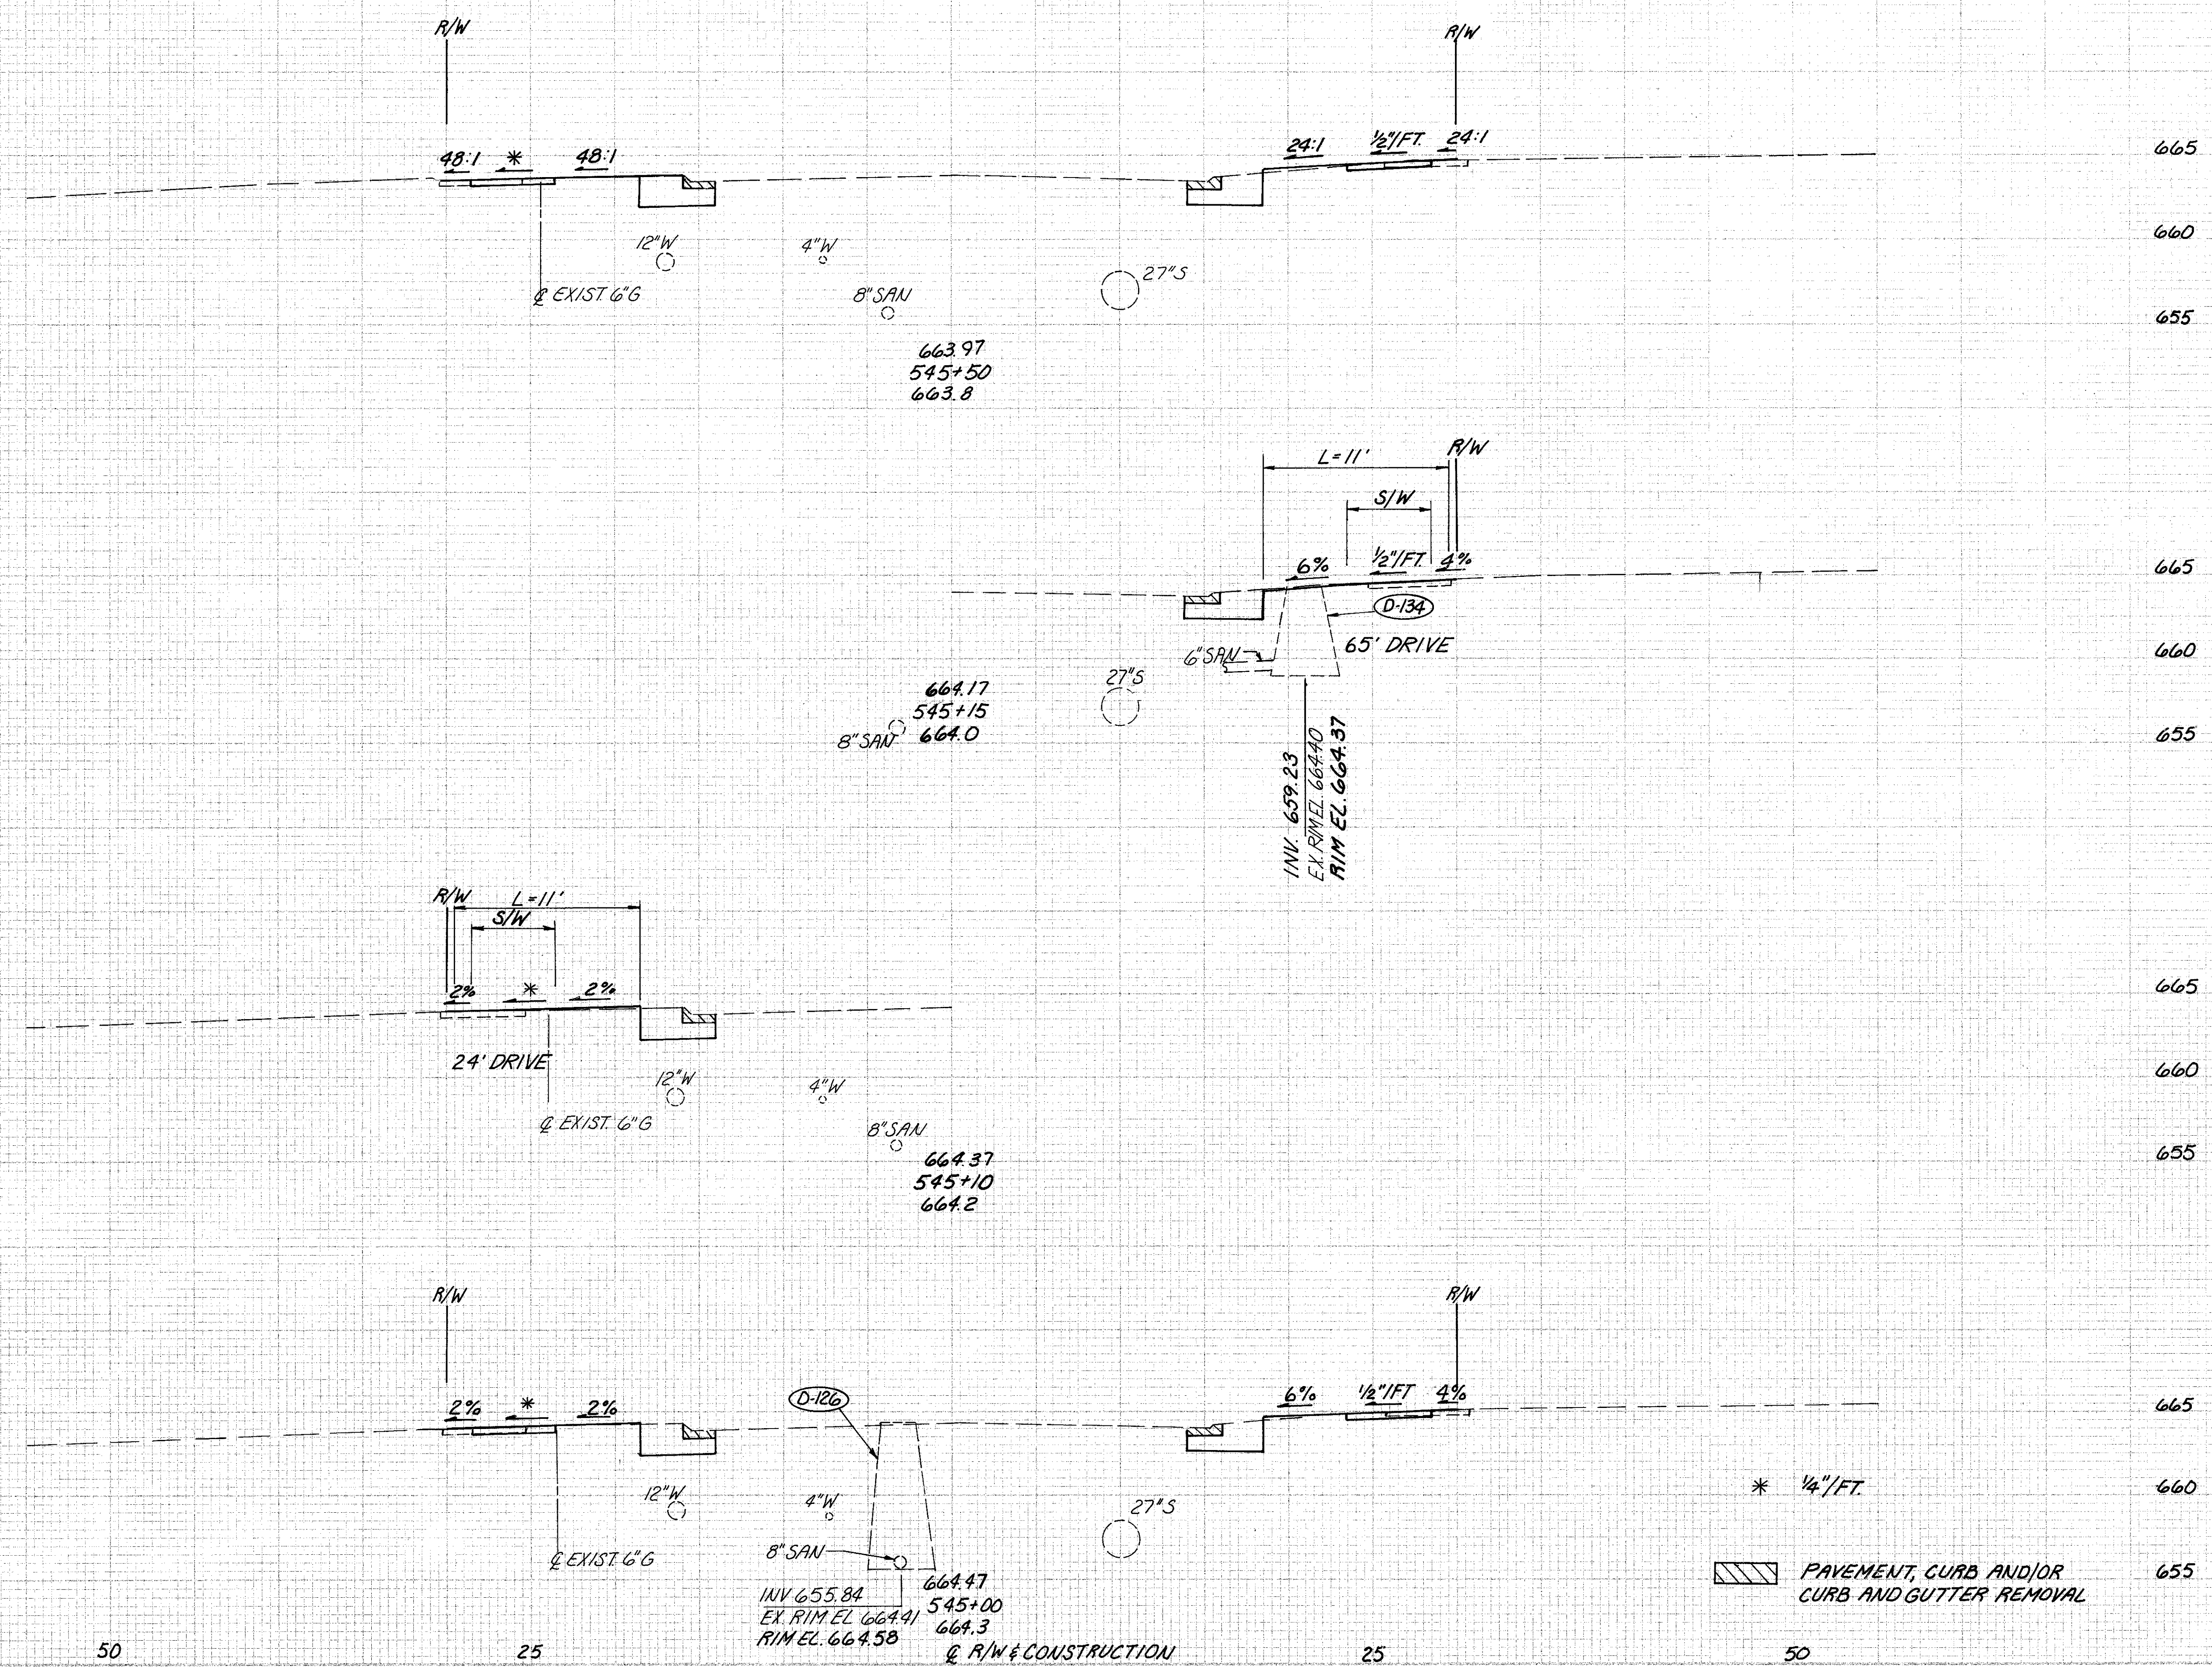

END AREA	VOLUME
CUT	FILL
14	2
-2	-3
25	4
-1	-
2	13

663.97
545+50
663.8

664.17
545+15
664.0

664.37
545+10
664.2

664.47
545+00
664.3
664.58

INV. 659.23
EX. RIM EL. 664.40
RIM EL. 664.37

PAVEMENT, CURB AND/OR
CURB AND GUTTER REMOVAL

* 1/4" / FT.

50

25

25

50

CROSS SECTIONS STA. 545+00 TO STA 545+50