

SEEDING  
END SQ.  
WIDTH YDS.

R/W  
& CONSTRUCTION

DATE CM  
6-92  
DATE SJS  
6-92

LAKE COUNTY  
LAK-20-15.75

OHIO  
REGION 5  
55  
80

END AREA  
OUT FILE  
VOLUME  
CUT FILE

7

56


13

73

13

73

26

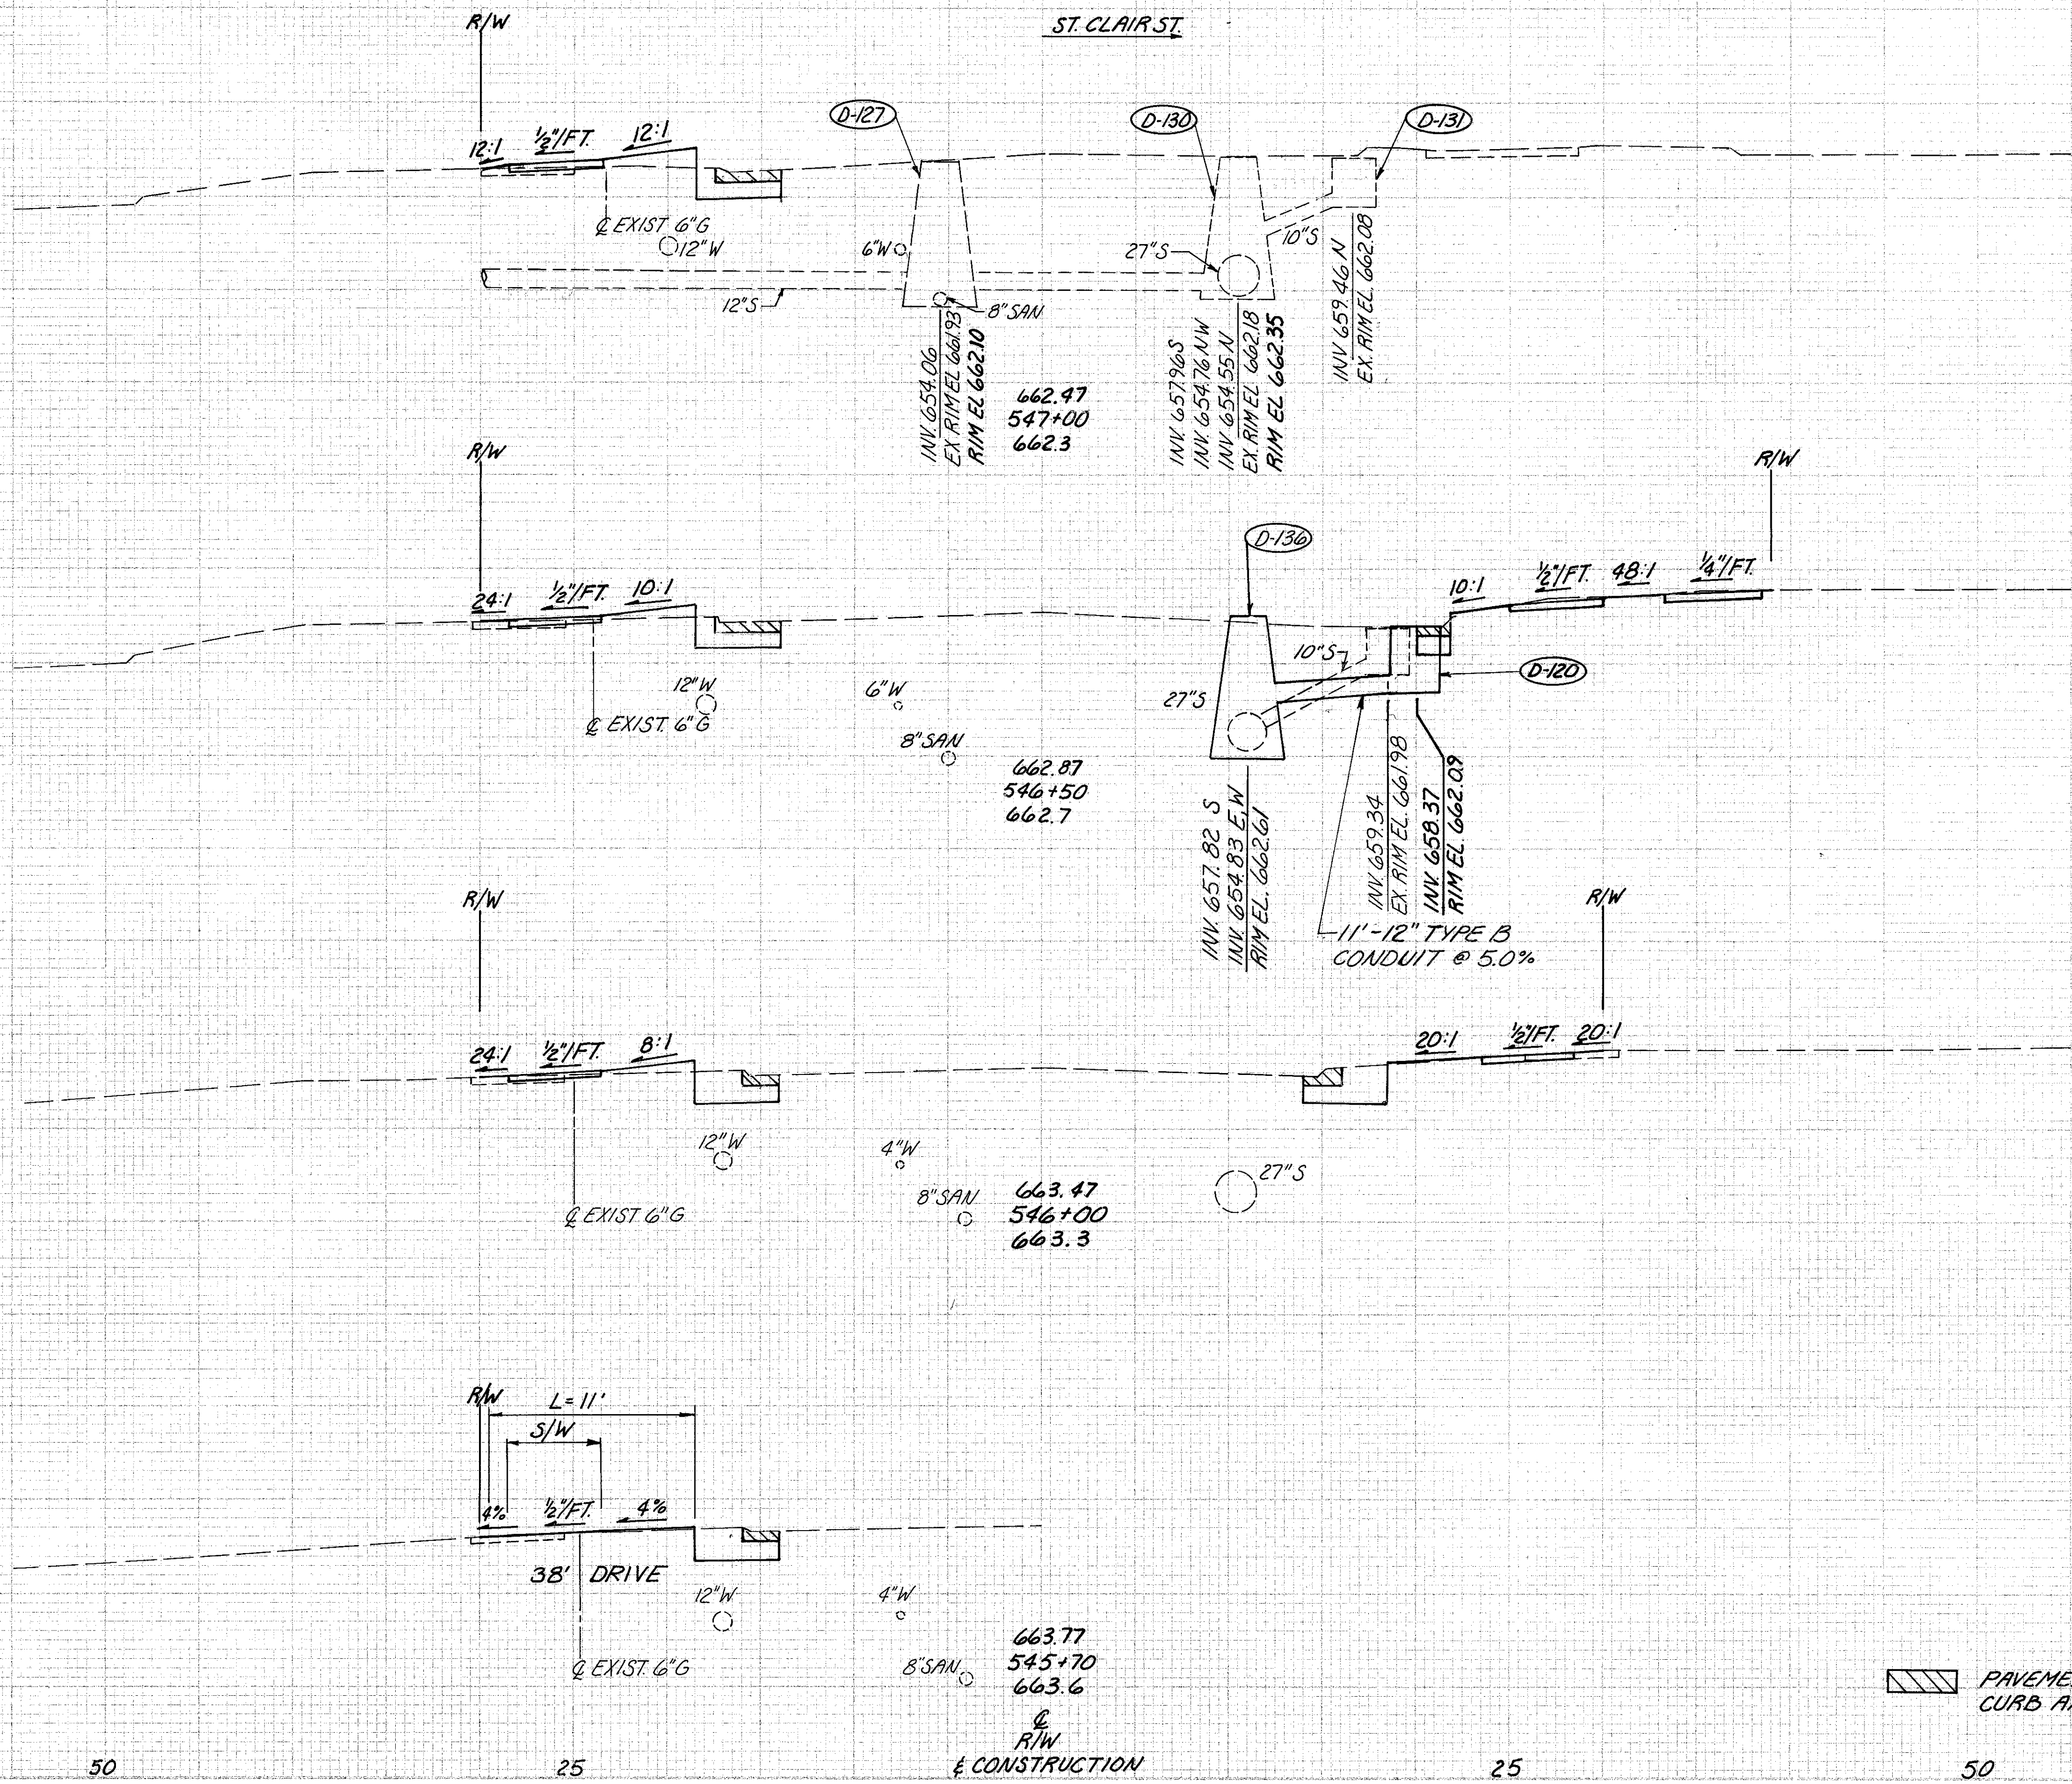

665

660

655

665

660

655

665

660

655

665

660

655

5

12

7

18

12

25

-1

6

9

3

7

4

6

-2

PAVEMENT, CURB AND/OR  
CURB AND GUTTER REMOVED

R/W  
& CONSTRUCTION

CROSS SECTIONS STA. 545+70 TO STA. 547+00