


SEEDING  
 600 SQ.  
 YARDS

CM  
 6-92  
 SJS  
 6-92

LAKE COUNTY  
 LAK-20-15.75

OHIO  
 REGION 5  
 57  
 80

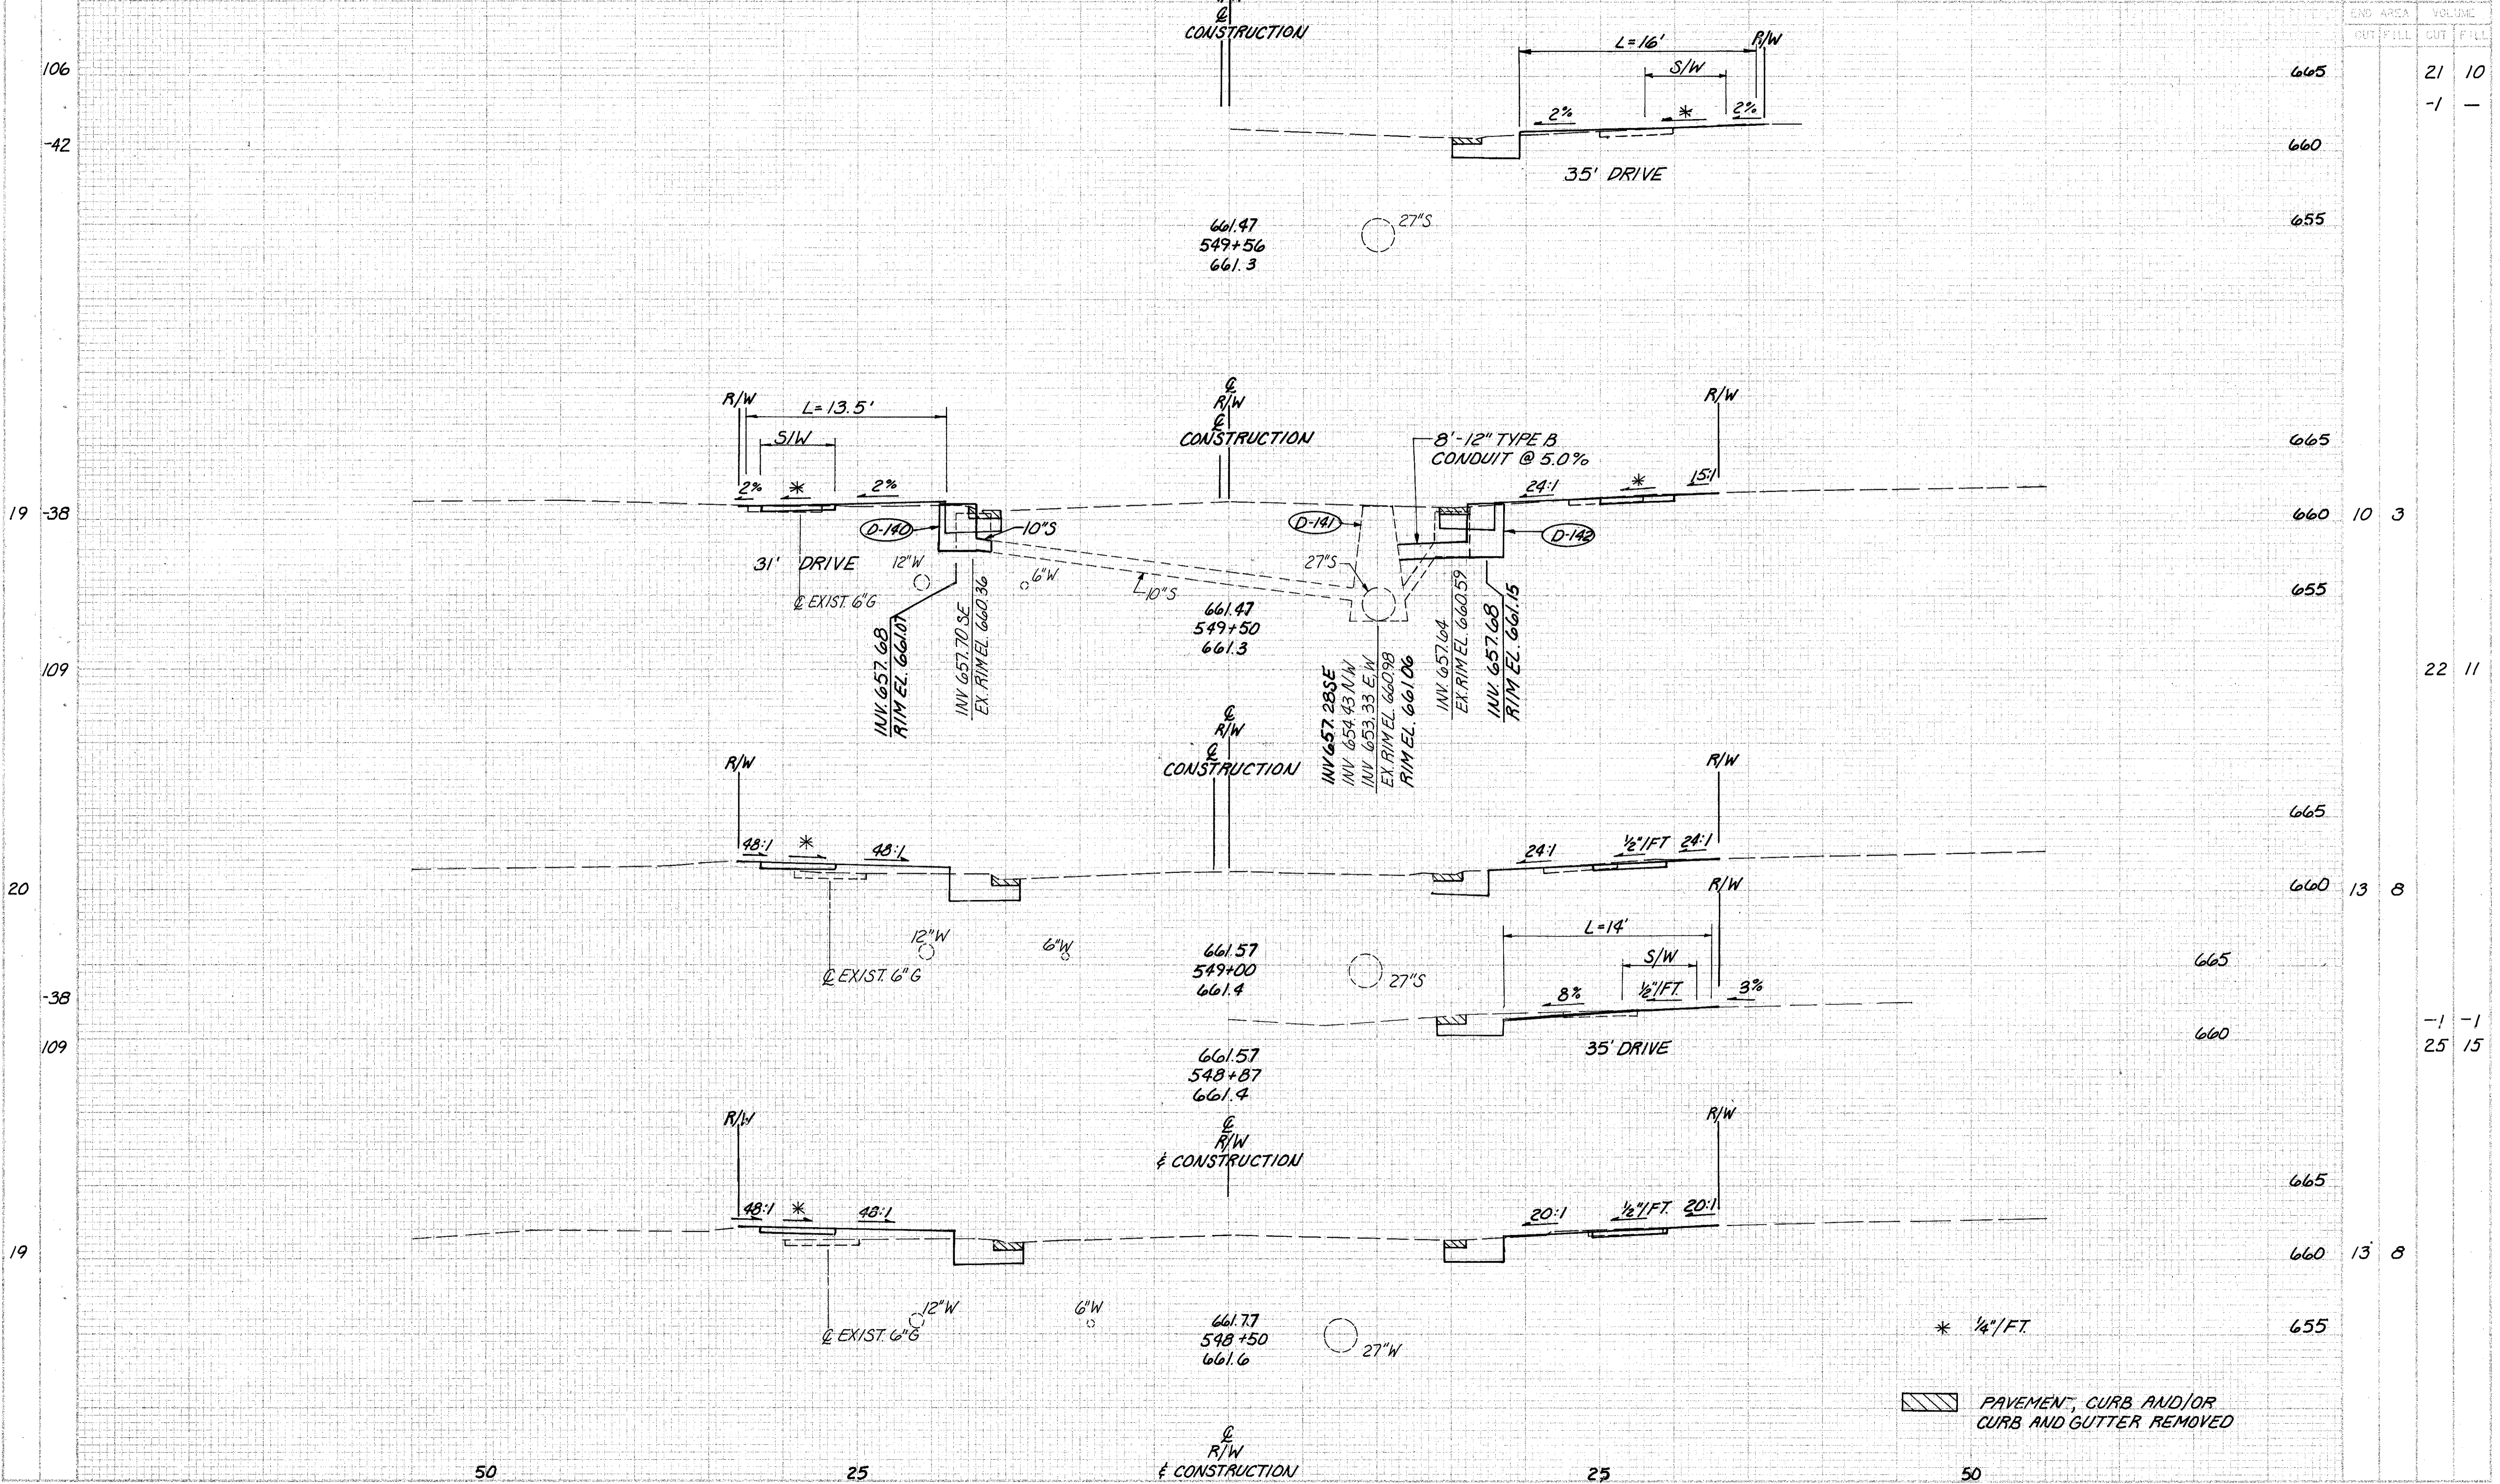

ELEVATION	VOLUME	
	CUT	FILL
665	21	10
660	-1	-
655		
665		
660	10	3
655		
665		
660	22	11
665		
660	13	8
665		
660		
665		
660	-1	-1
655	25	15
665		
660	13	8
655		

PAVEMENT, CURB AND/OR  
 CURB AND GUTTER REMOVED

\* 1/4" / FT.

CROSS SECTIONS STA. 548+50 TO STA. 549+56