

SECTIONS
END
WIDTH
SQ.
YDS.

CM
6-92
SJS
6-92

LAKE COUNTY
LAK-20-15.75

OHIO
REGION 5
59
80

19


106

31

19

42

106

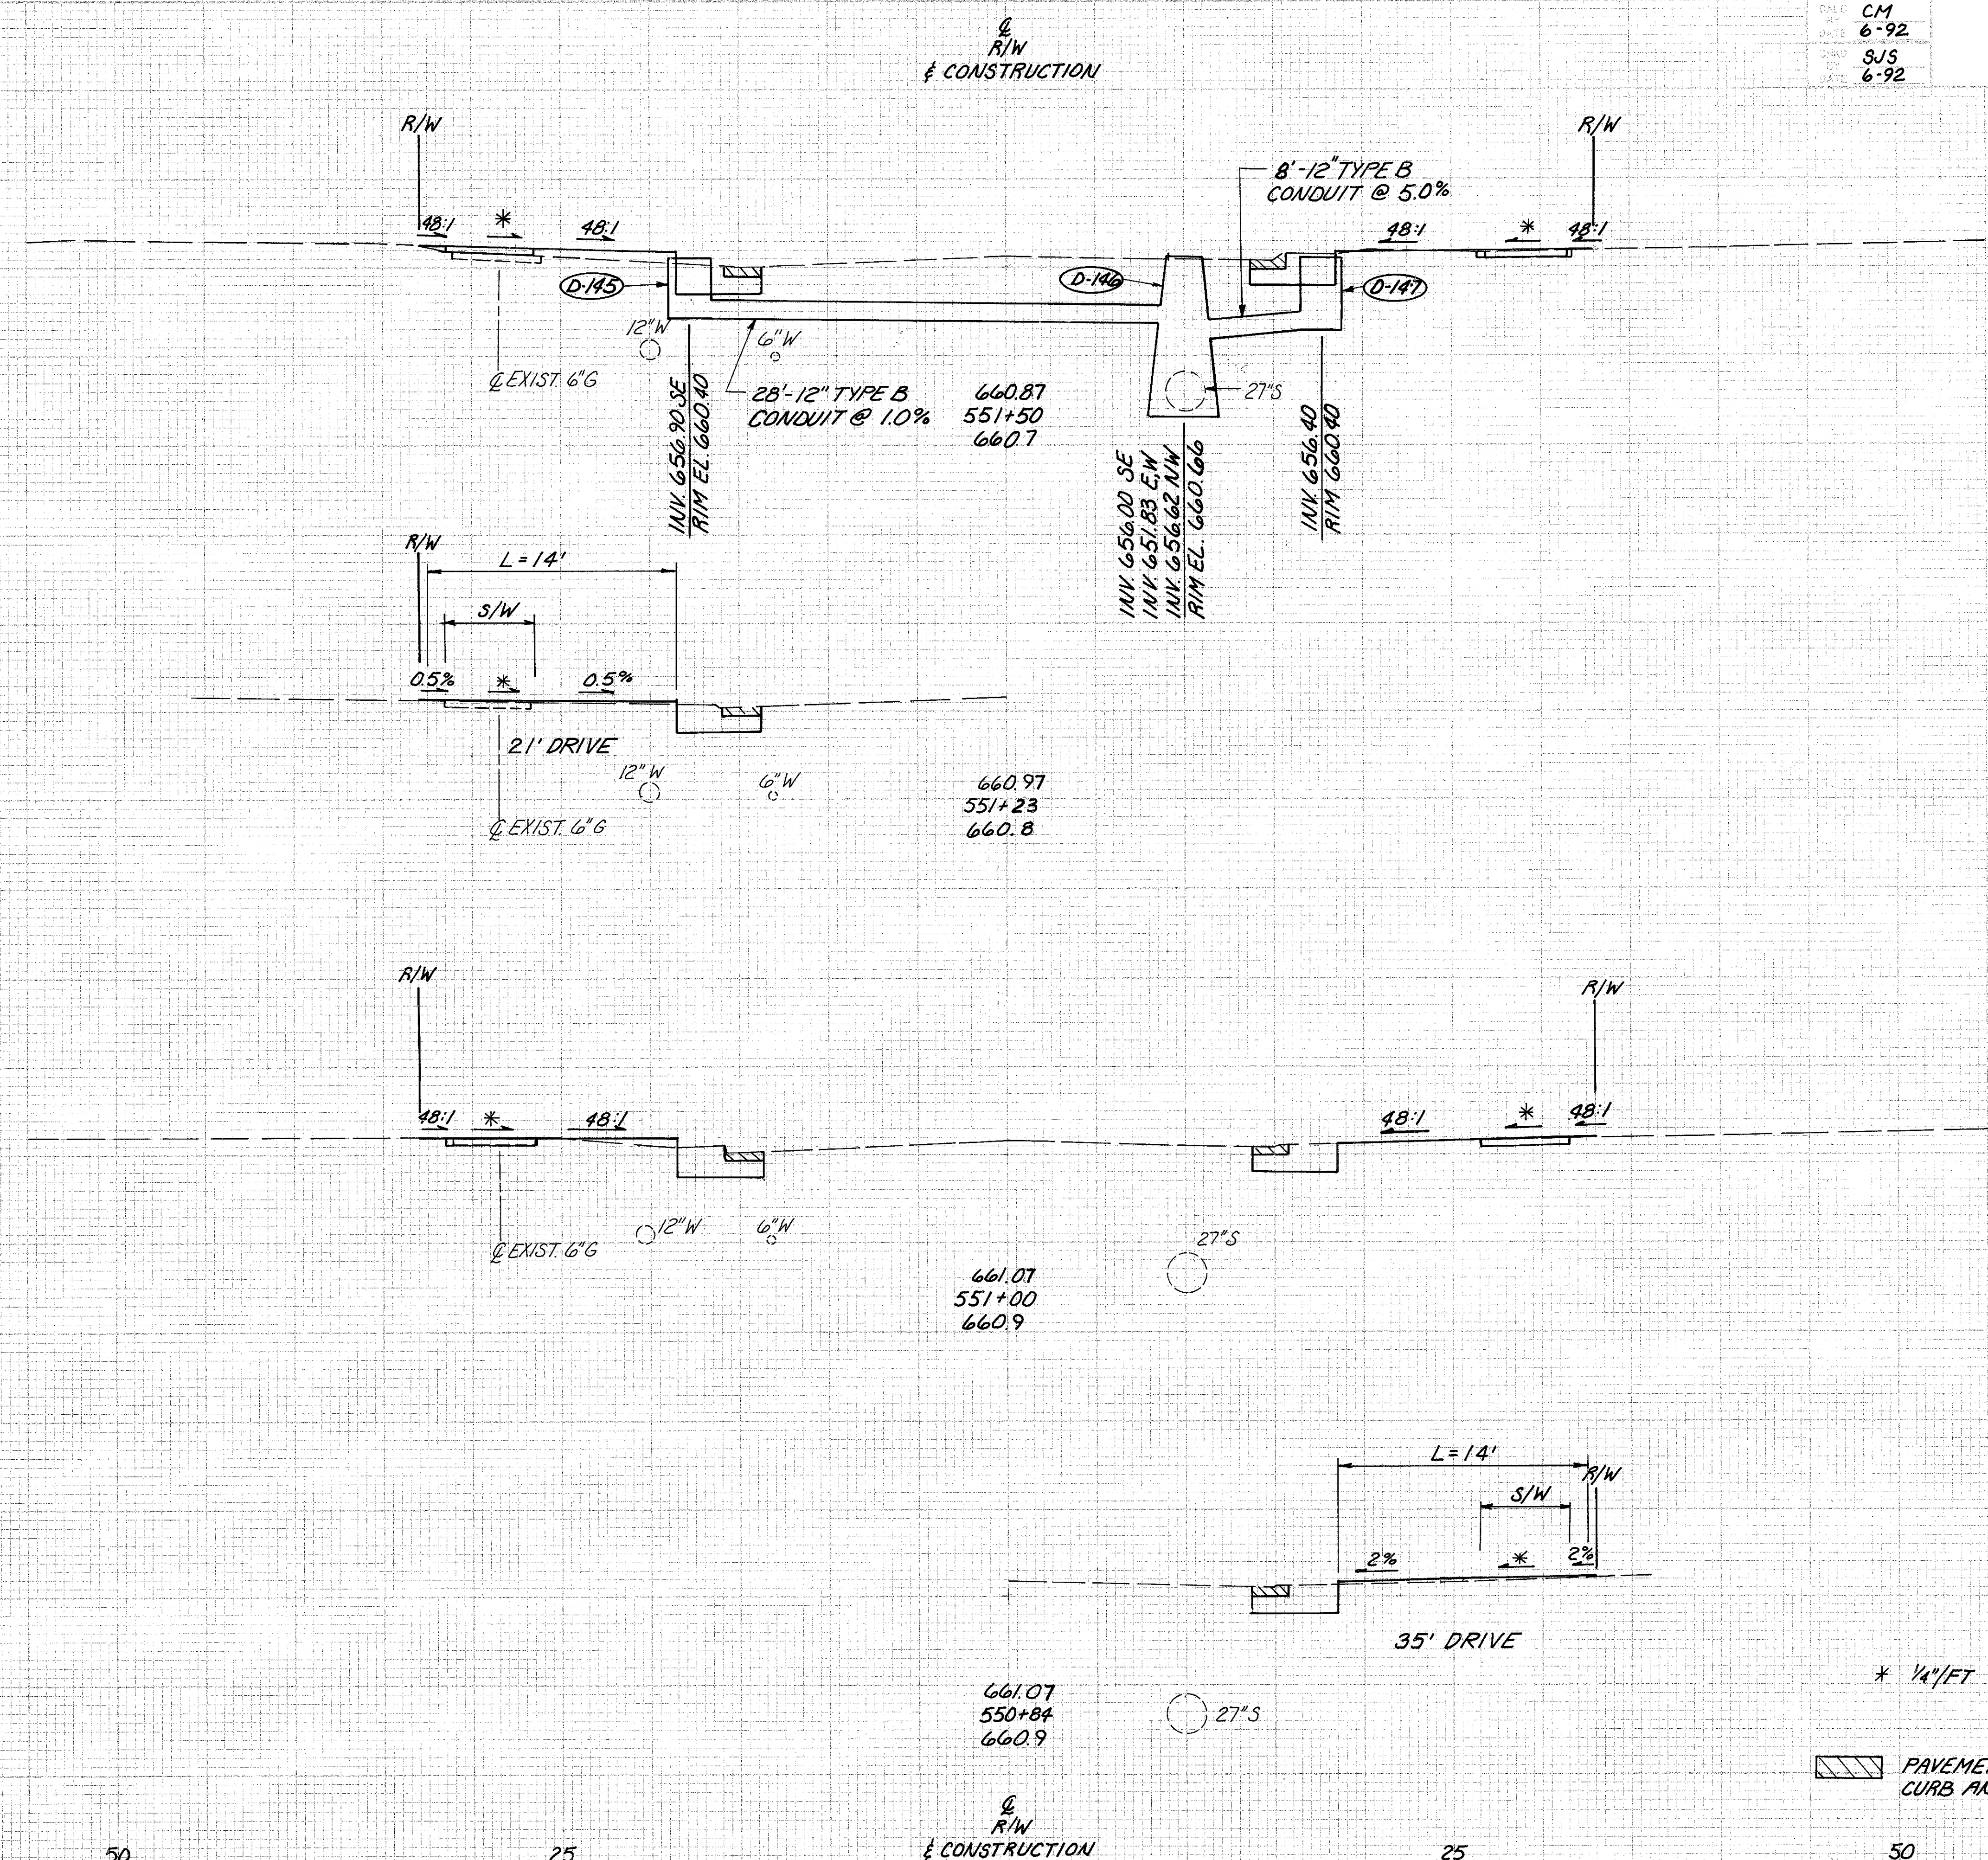

665

660

655

665

660

655

665

660

655

665

660

655

13

6

25

8

-

3

13

2

-

2

25

8

PAVEMENT, CURB AND/OR
CURB AND GUTTER REMOVED

* 1/4" / FT

50

25

R/W
& CONSTRUCTION

25

50

CROSS SECTIONS STA. 550+84 TO STA. 551+50