

SEEDING
END
WIDTH
YRS.

6
81
19
41
106
42

R/W
& CONSTRUCTION

CM
6-92
SJS
6-92

LAKE COUNTY
LAK - 20-15.75

OHIO
FHWA
REGION 5

60
80

END AREA
OUT FILL

665
660
655

1 10

665

59 2

665

660

655

16 1

665

660

655

665

660

655

- 5

665

660

655

27 7

665

660

655

665

660


655

- 1 2

665

660

655

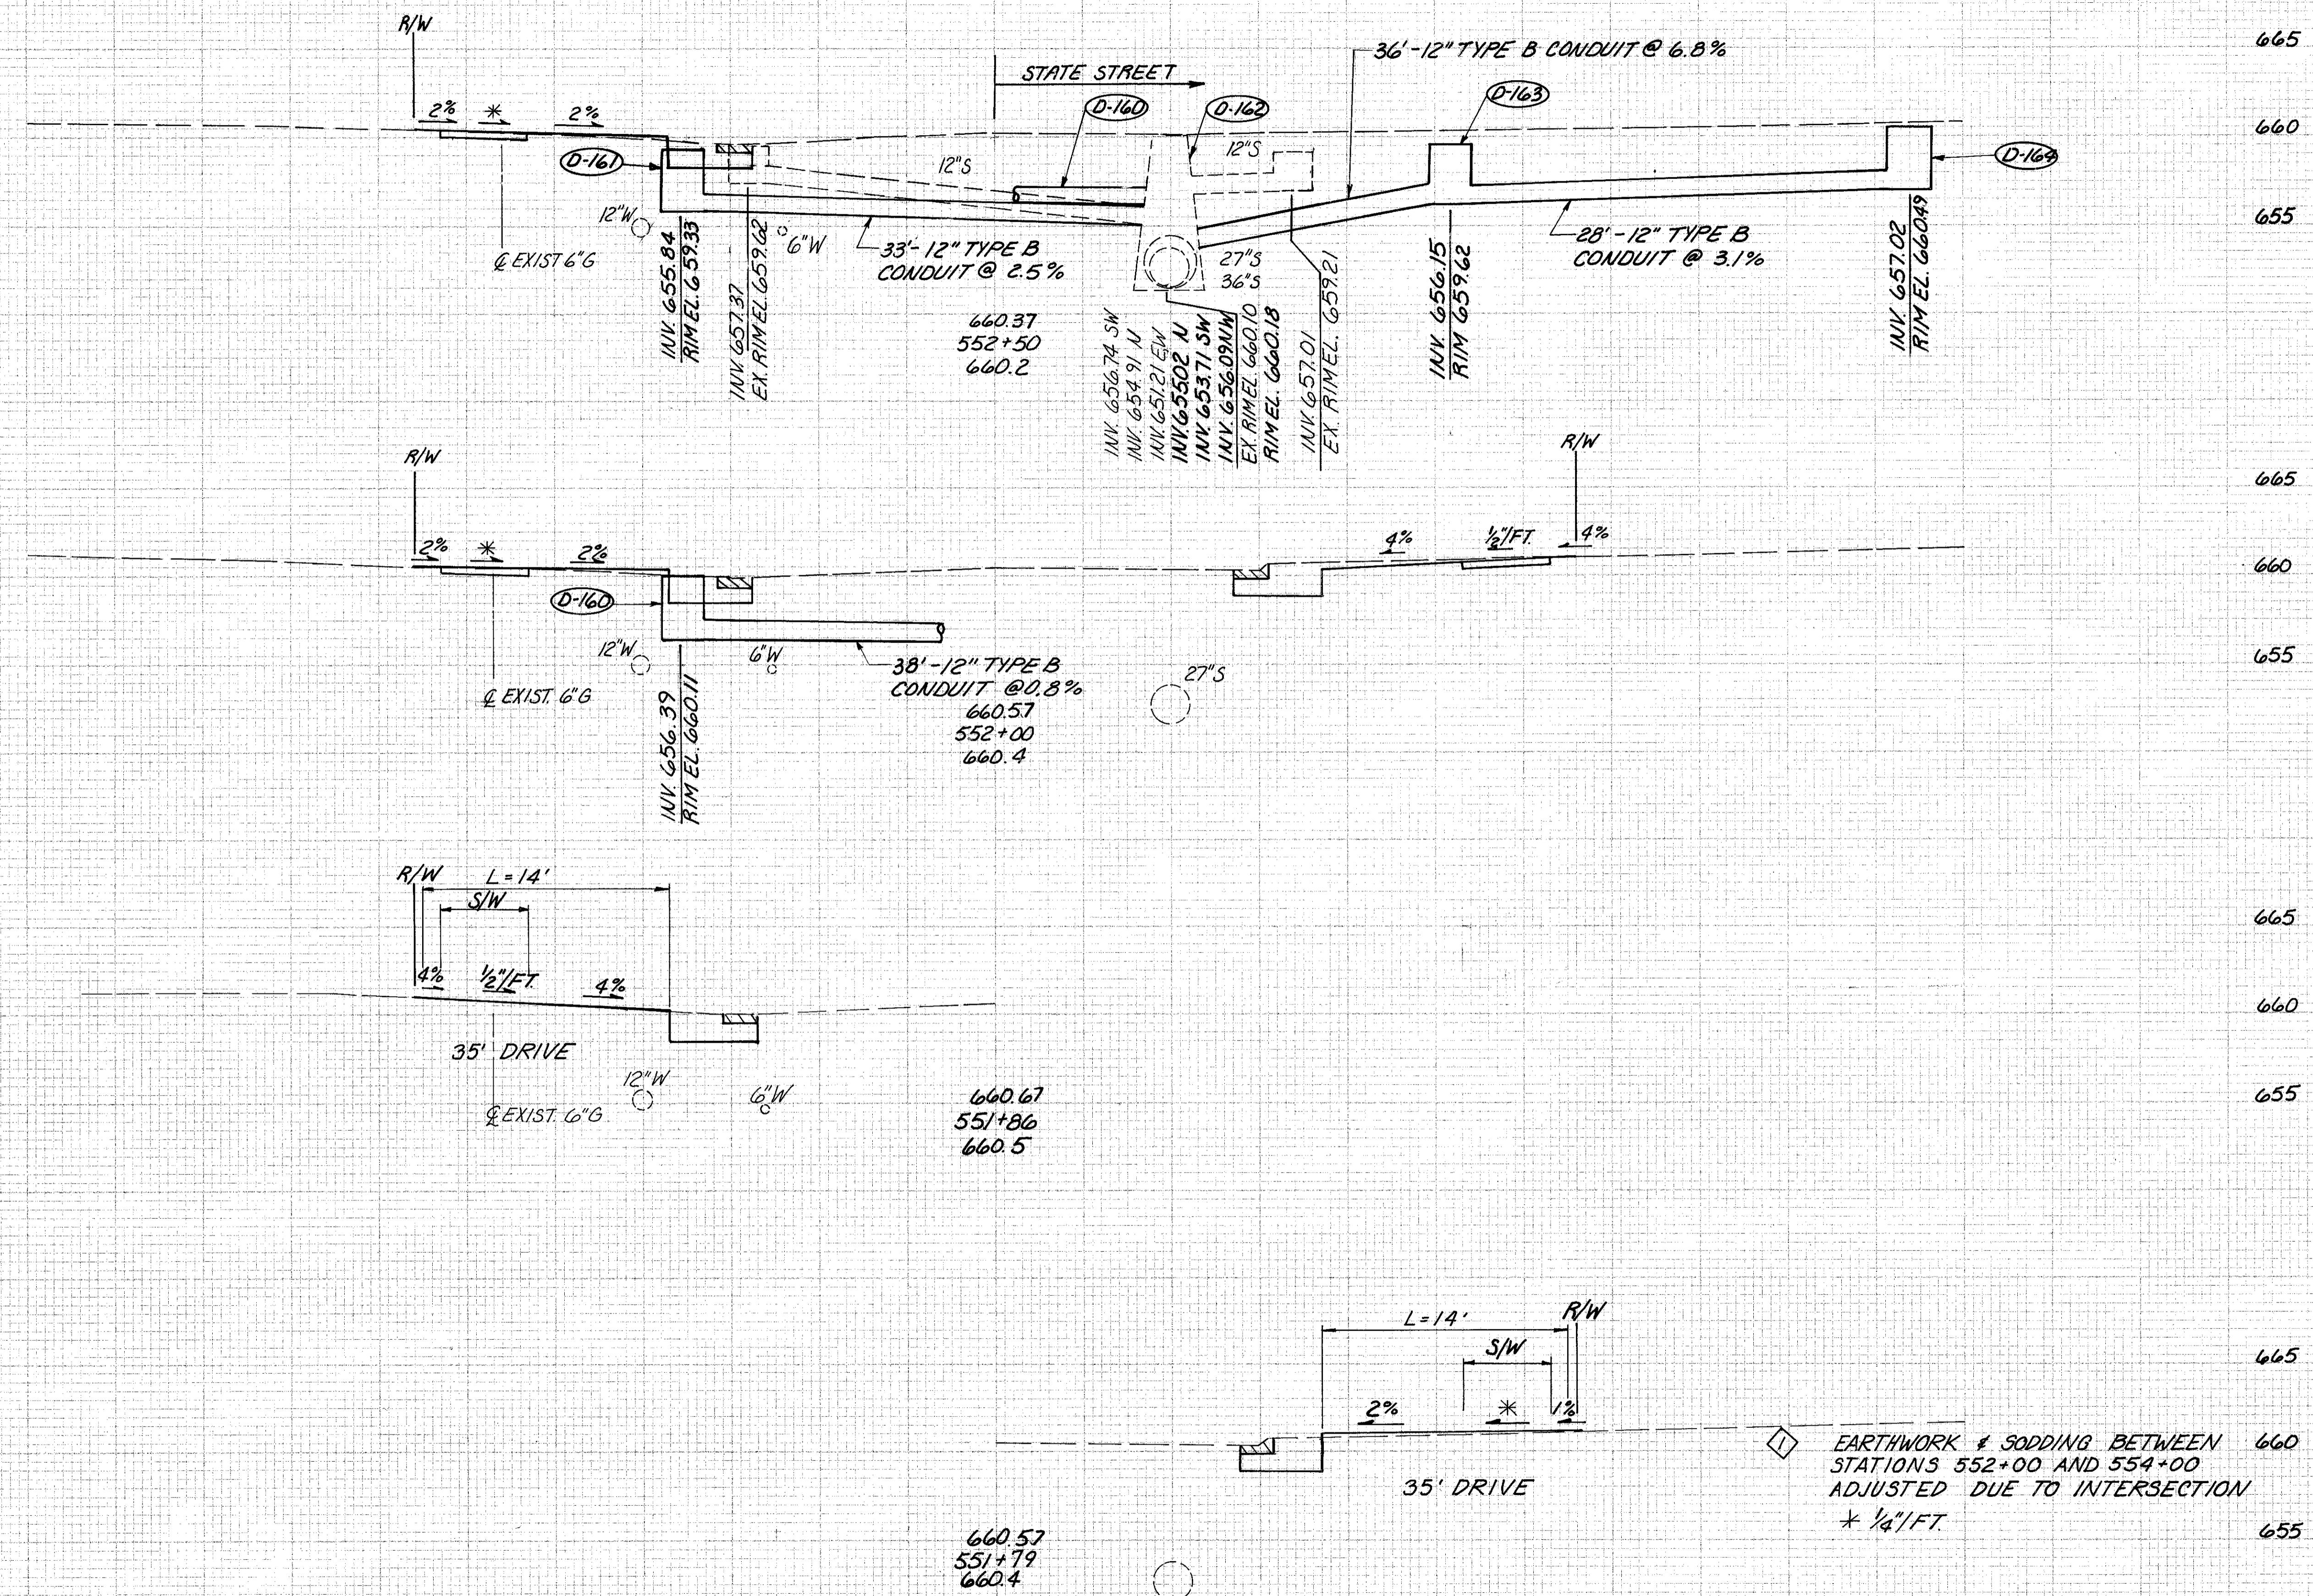

EARTHWORK & SODDING BETWEEN STATIONS 552+00 AND 554+00 ADJUSTED DUE TO INTERSECTION * 1/4" / FT.

PAVEMENT, CURB AND/OR CURB AND GUTTER REMOVED

50

25

R/W
& CONSTRUCTION

25

50

CROSS SECTIONS STA. 551+79 TO STA. 552+50