

SEEDING  
END WIDTH SO. YDS.

R/W  
& CONSTRUCTION


CALC BY CM  
DATE 6-92  
CHD BY SJS  
DATE 6-92

LAKE COUNTY  
LAK-20-15.75

OHIO  
FHWA REGION 5  
61  
80

END AREA	VOLUME
CUT	FILL
665	
660	15 2
655	
660	60 7
665	
660	6 -
655	
665	
660	
655	19 1
665	
660	
655	
665	
660	
655	

11  
62  
26  
7  
48  
27

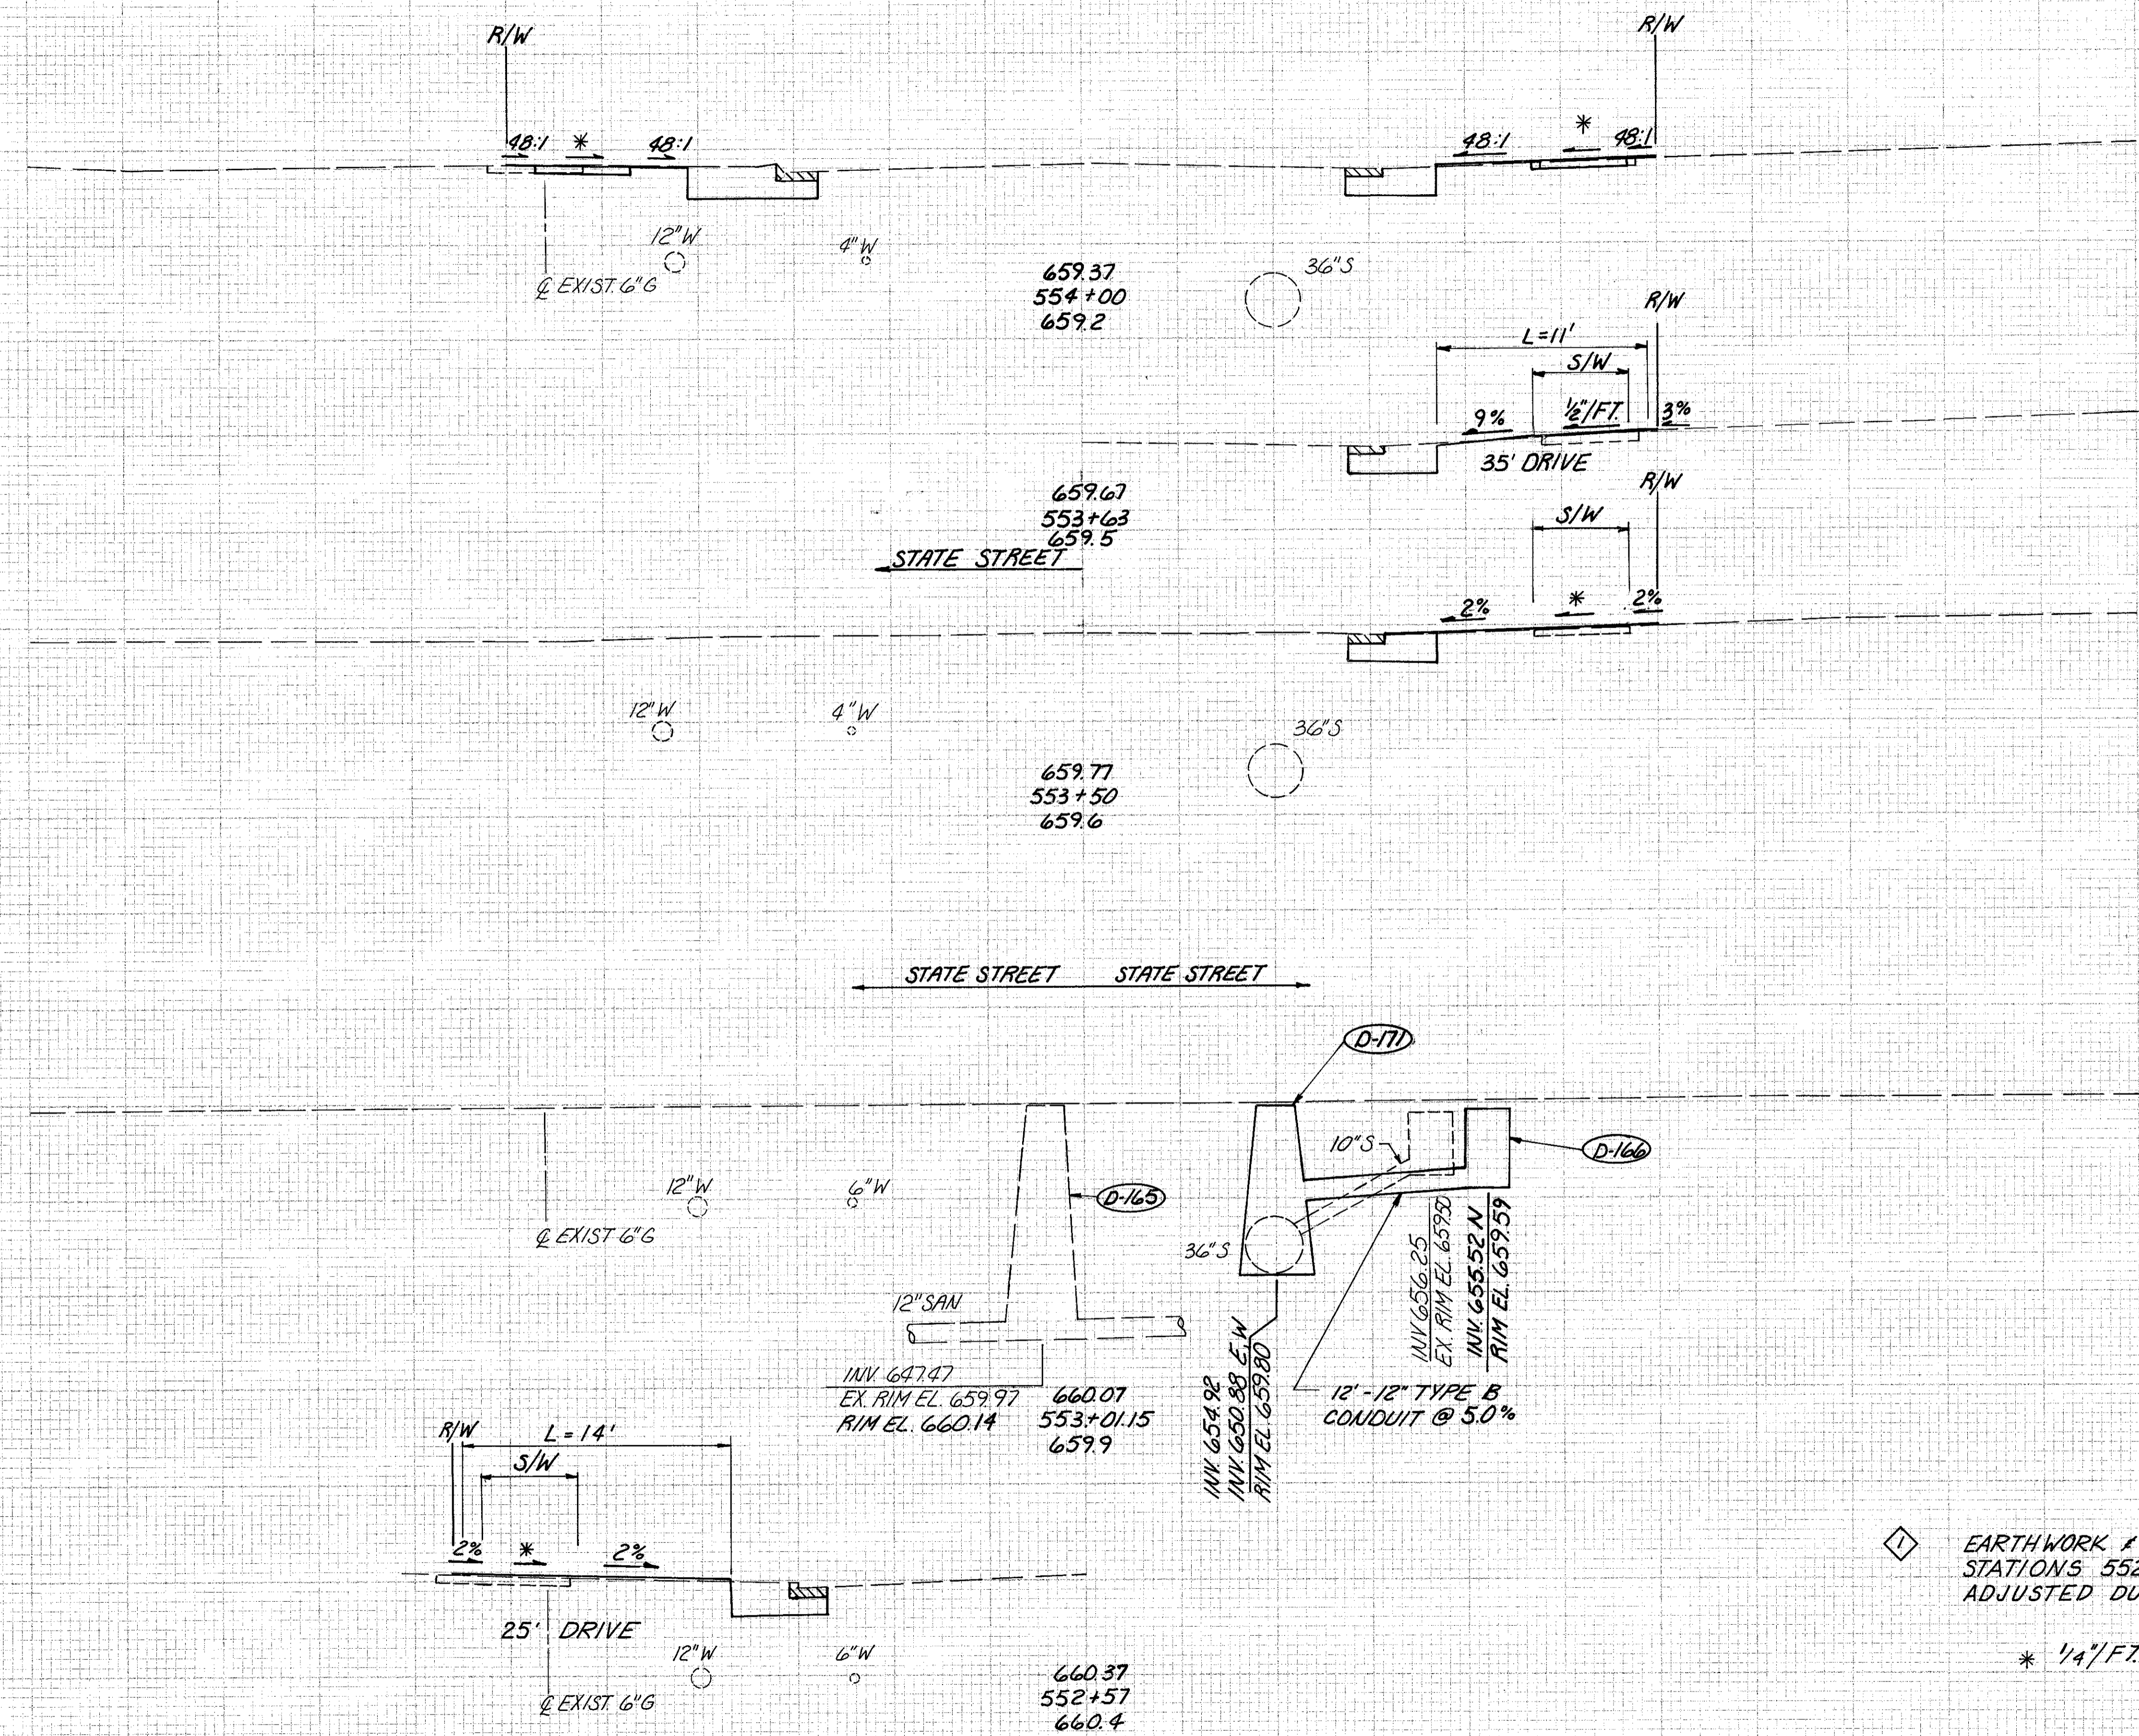

EARTHWORK & SODDING FROM STATIONS 552+00 AND 554+00 ADJUSTED DUE TO INTERSECTION

\* 1/4\"/>

PAVEMENT, CURB AND/OR CURB AND GUTTER REMOVED

50

25

R/W  
& CONSTRUCTION

25

50

CROSS SECTIONS STA. 552+57 TO STA. 554+00