

SEEDING
ENG. SEC.
WIDTH YDS.

Q
R/W
& CONSTRUCTION

CALC. BY CM
DATE 6-92
CHKD. BY SJS
DATE 6-92

LAKE COUNTY
LAK-20-15.75

OHIO
REGION 5
62
80

END AREA
CUT FILL

VOLUME
CUT FILL

73


57

10

13

67

26

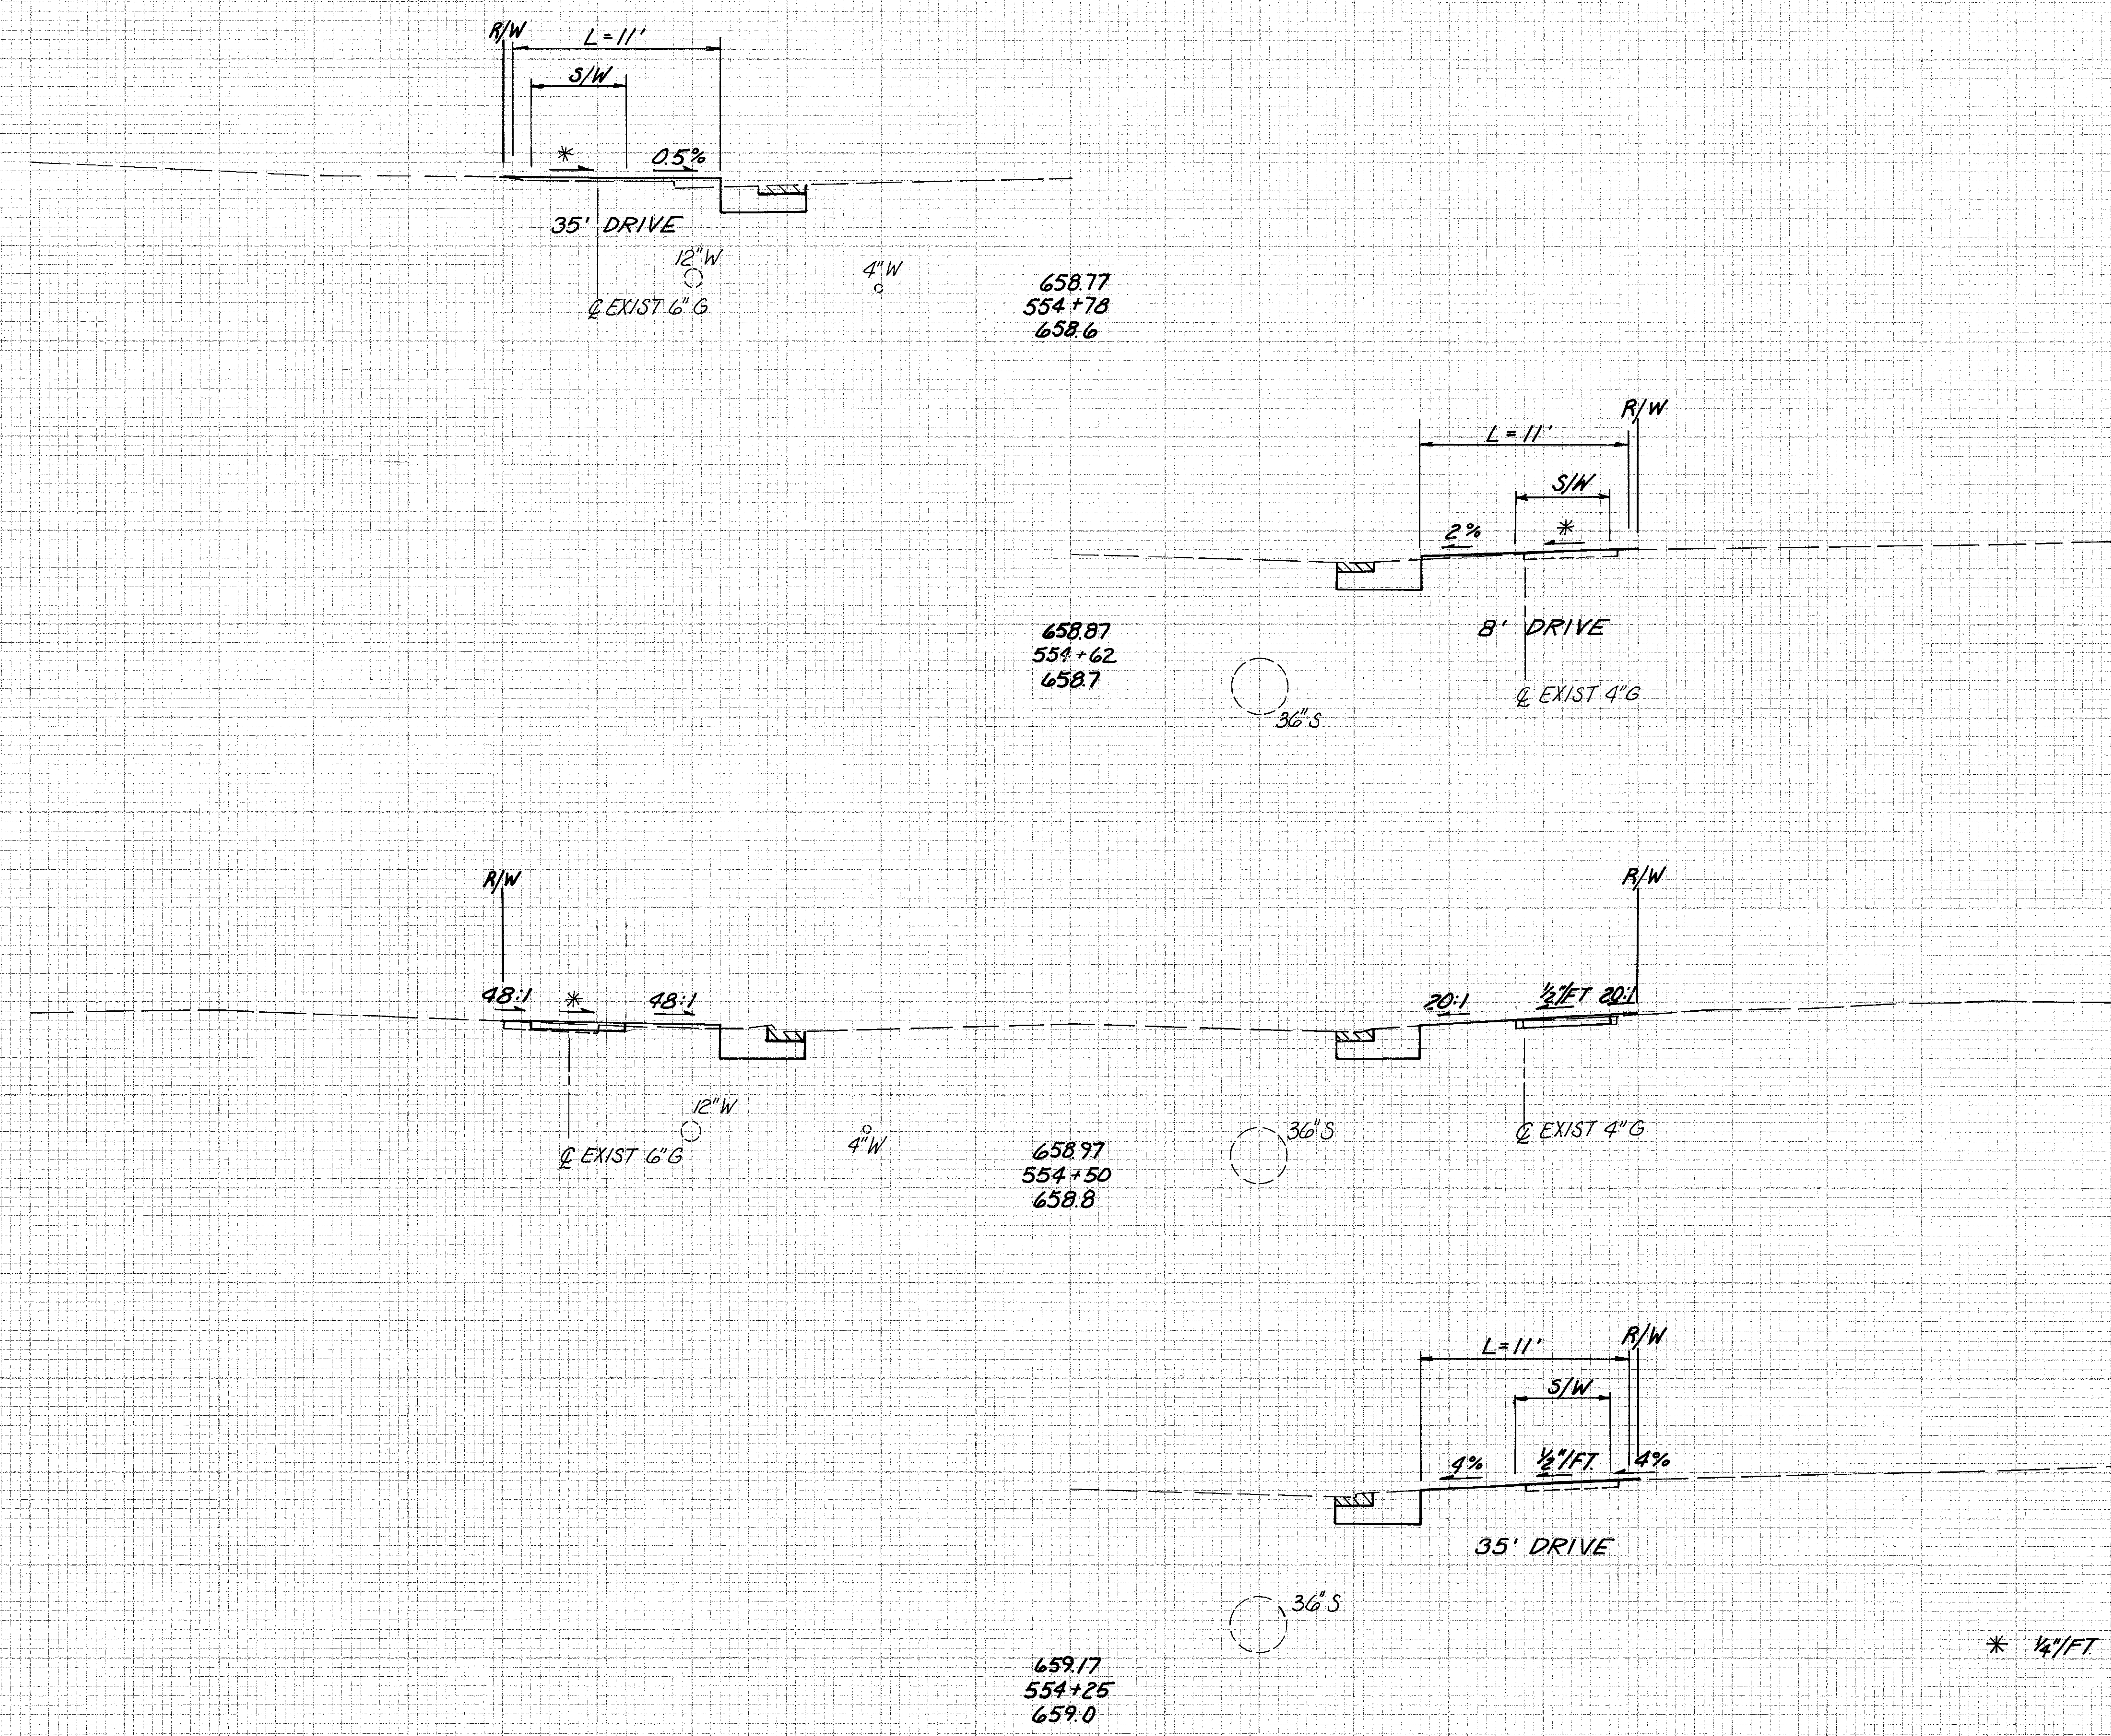

658.77
554+78
658.6

658.87
554+62
658.7

658.97
554+50
658.8

659.17
554+25
659.0

660

655

650

660

655

650

660

655

650

660

655

650

23 8

-1 -

12 2

25 4

0 -1

* 1/4\"/>

PAVEMENT, CURB AND/OR
CURB AND GUTTER REMOVED

50

25

Q
R/W
& CONSTRUCTION

25

50

CROSS SECTIONS STA. 554+25 TO STA. 554+78