

SEED NO.  
END SQ.  
WIDTH YDS.

R/W  
& CONSTRUCTION

CM  
6-92  
SJS  
6-92

LAKE COUNTY  
LAK-20-15.75

OHIO  
REGION 5  
63  
80

END AREA  
CUT FILL

15

-11

78

-11

13

660

9 6

655

650

660

655

650

20 12

660

655


650

660

12 6

655

650

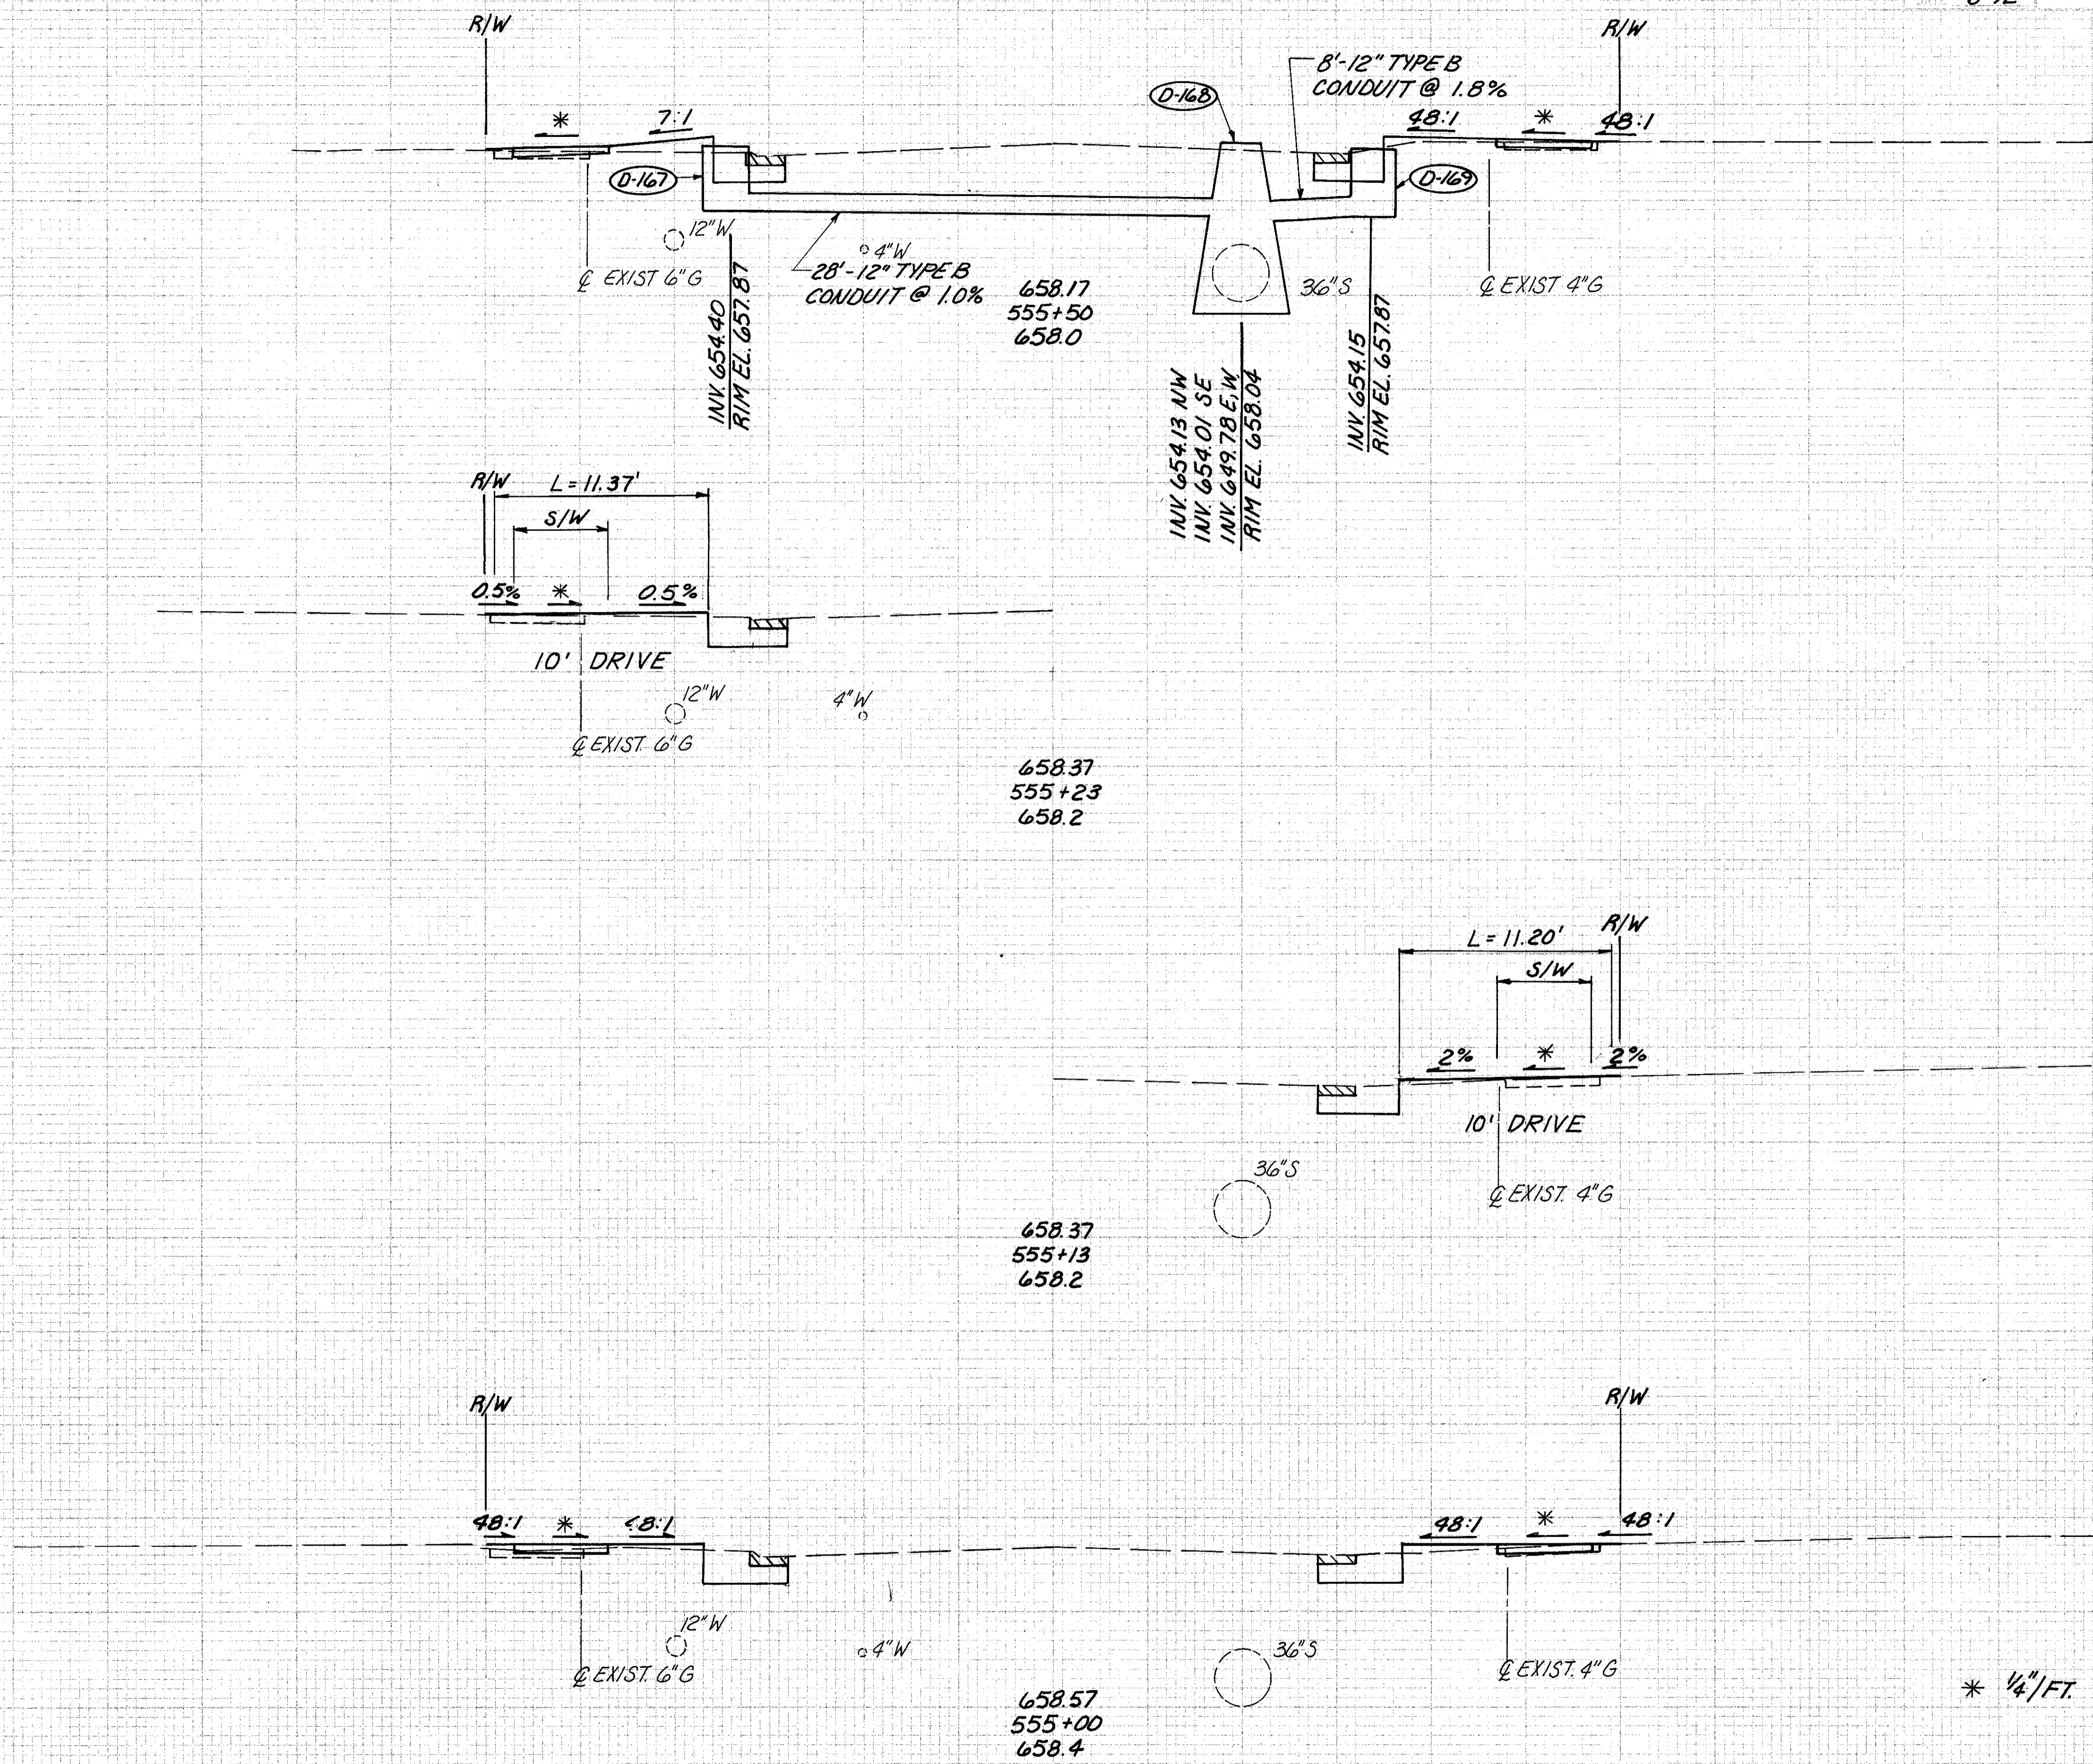

658.37  
555+23  
658.2

658.37  
555+13  
658.2

658.57  
555+00  
658.4

\* 1/4" / FT.

PAVEMENT CURB AND/OR  
CURB AND GUTTER

50

25

R/W  
& CONSTRUCTION

25

50

CROSS SECTIONS STA. 555+00 TO STA. 555+50