

SECTION  
EVS. SO.  
WIDTH YGS.

R/W  
CONSTRUCTION

CM  
6-92  
SJS  
6-92

LAKE COUNTY  
LAK-20-15.75

OHIO

65  
80

SECTION

END AREA

CUT FILL


VOLUME

CUT FILL

-16

18

-17

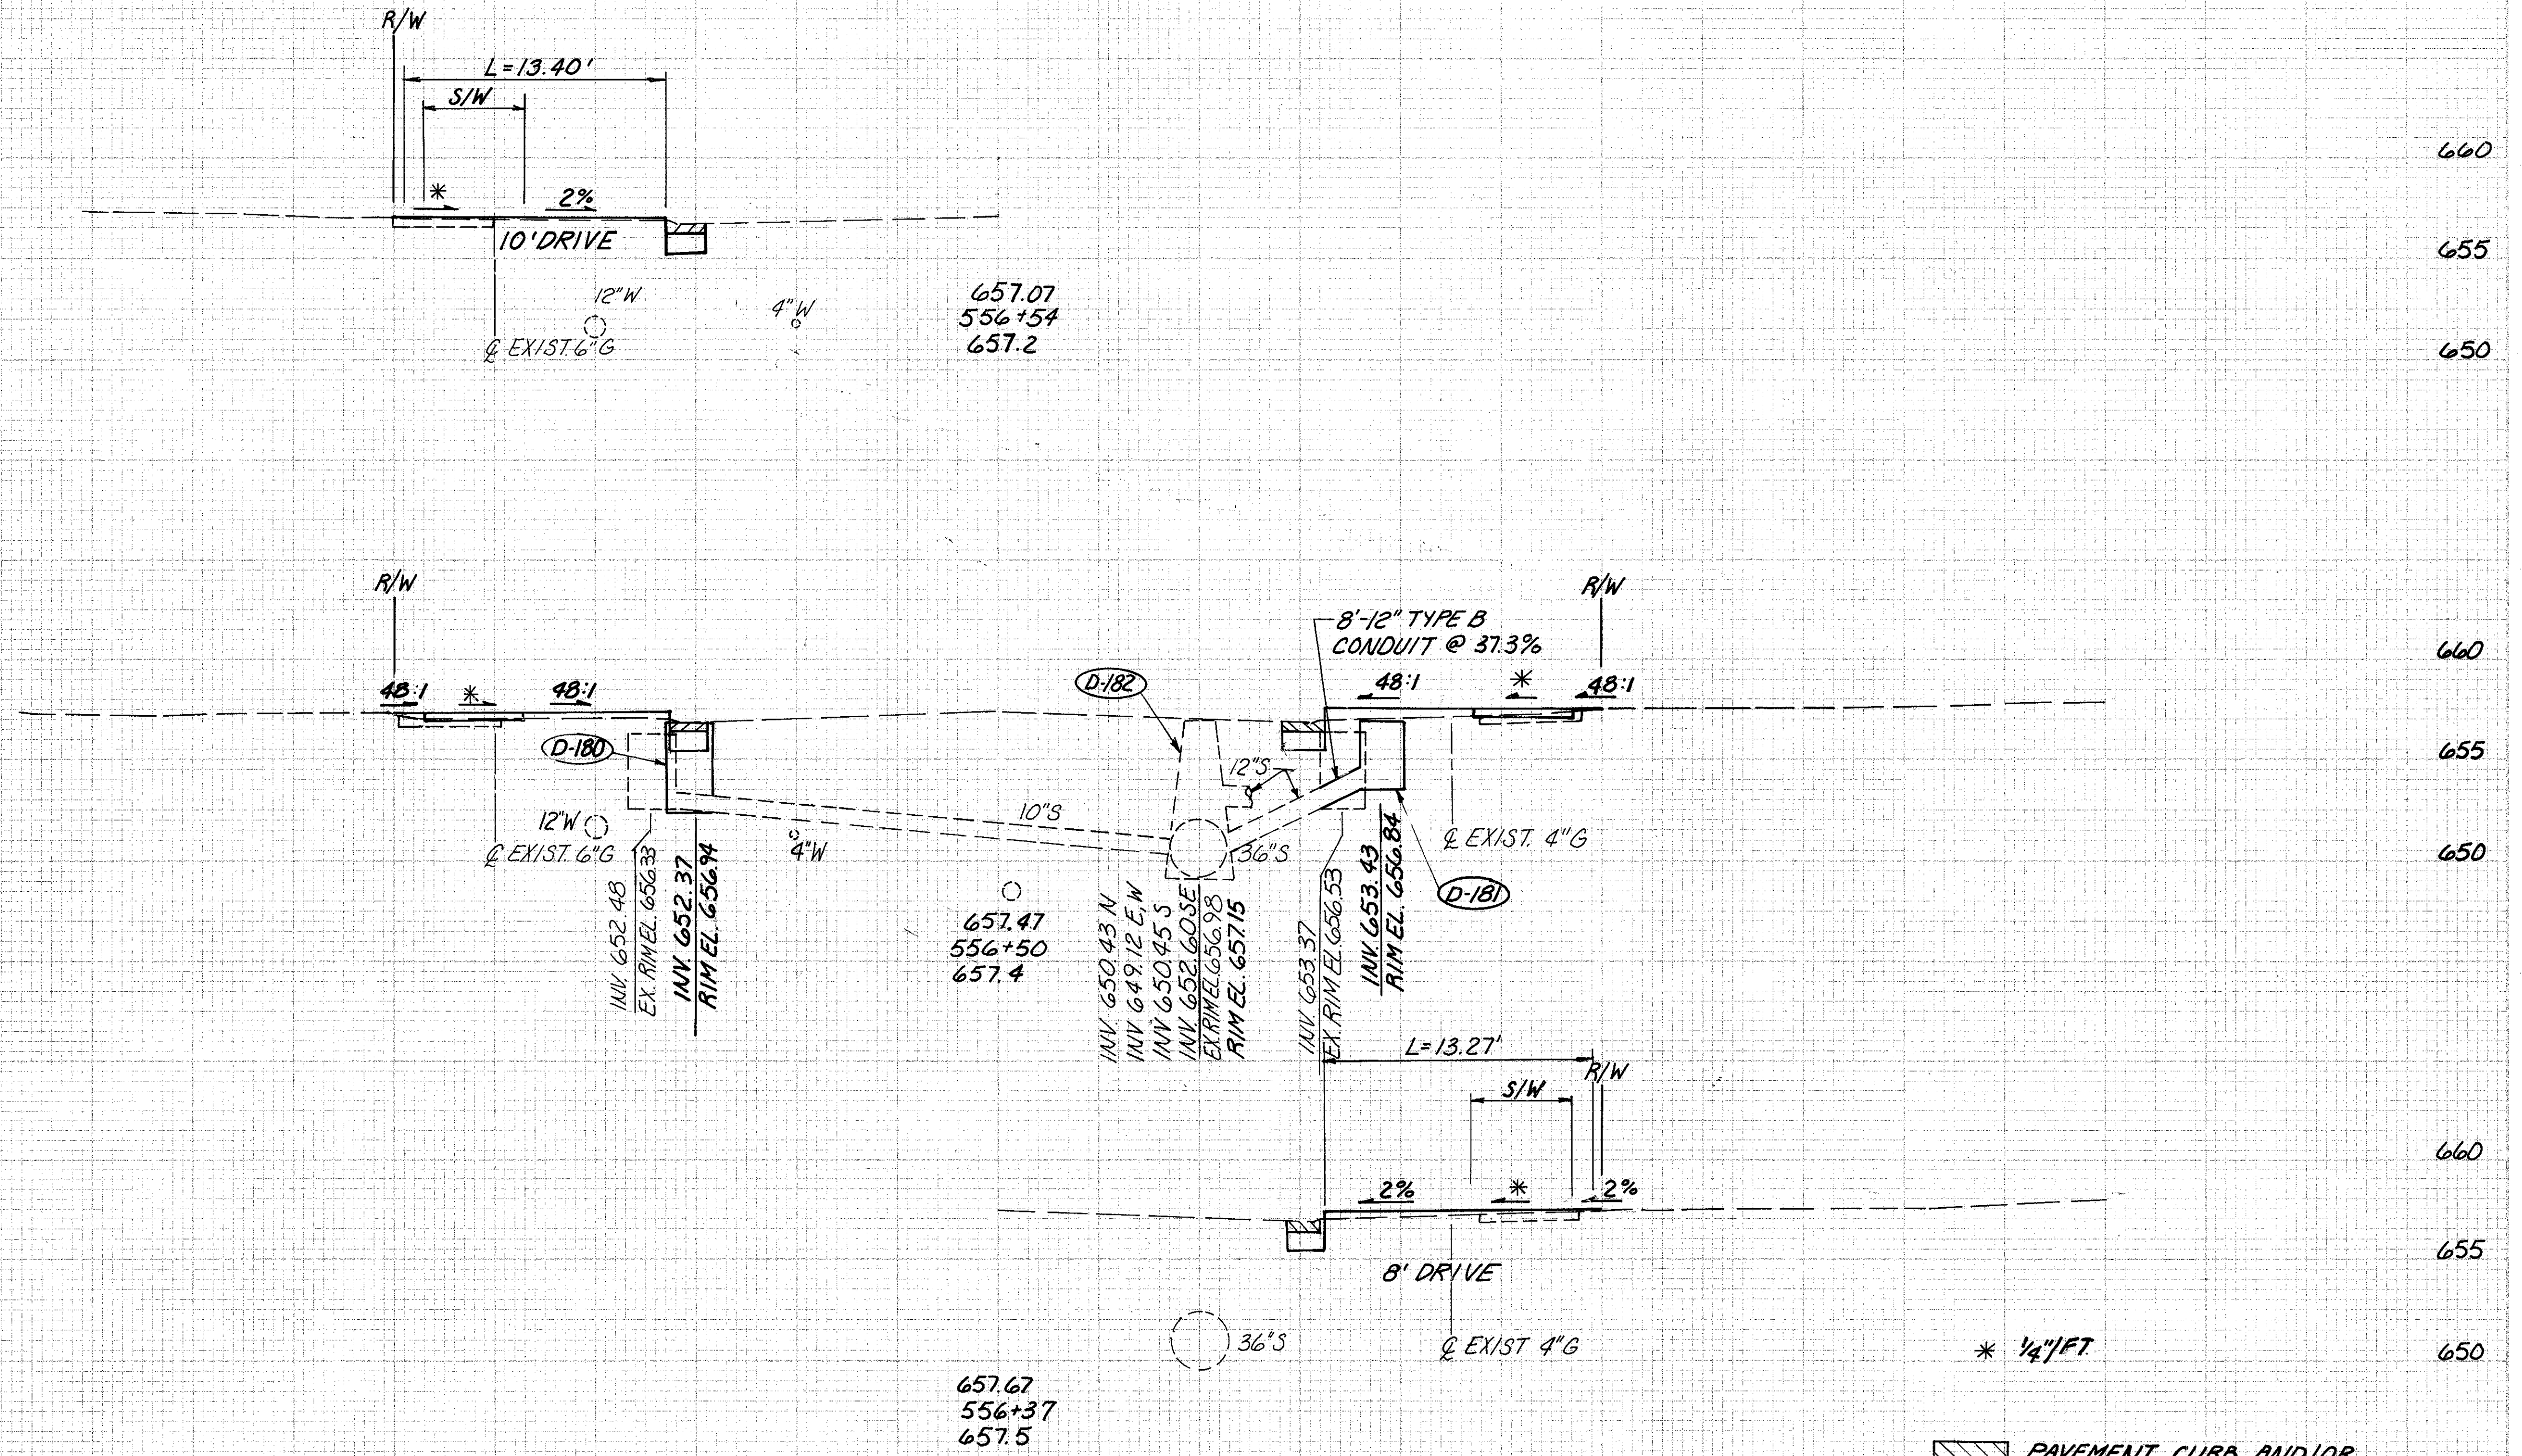

R/W  
CONSTRUCTION

PAVEMENT, CURB AND/OR  
CURB AND GUTTER REMOVED

50

25

25

50