

SEEDING
BY
EPO 1 SQ.
WIDTH YDS.

CALC.
BY
DATE
CM
6-92
SJS
6-92


LAKE COUNTY
LAK-20-15.75

OHIO
FEMA
REGION 5
66
80

END AREA
CUT FILL

VOLUME
CUT FILL


-17

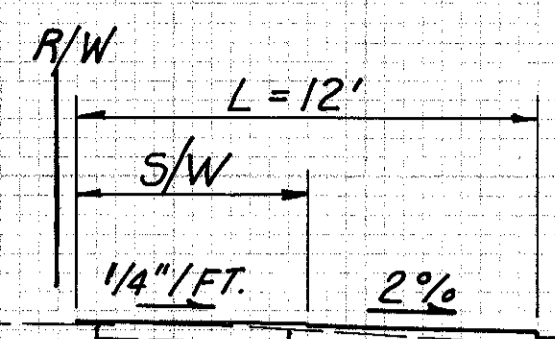

14' DRIVE

661.37
11+00
Q STATE ST.
661.2


-34

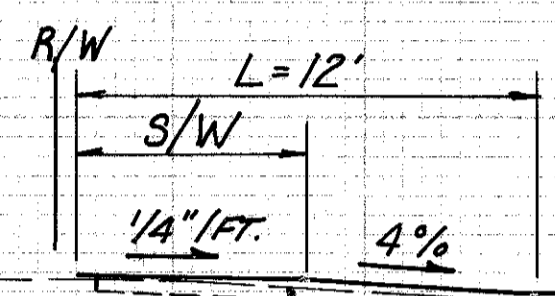

35' DRIVE

660.77
10+57
Q STATE ST.
660.6


-24

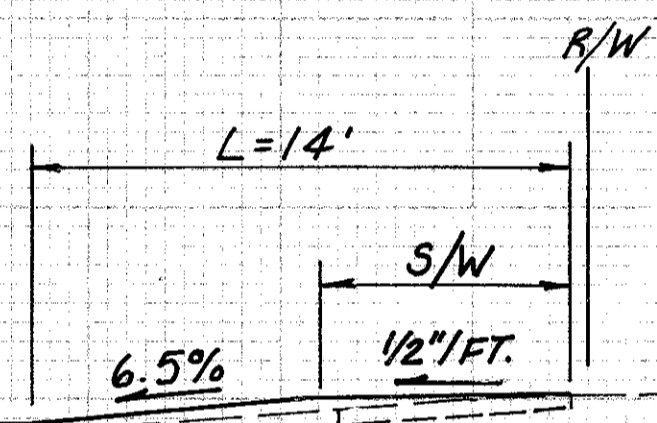

25' DRIVE

659.67
9+55
Q STATE ST.
659.5


-20

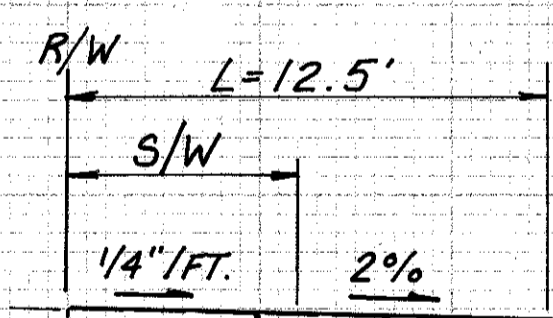

22' DRIVE

662.27
10+36
Q ST. CLAIR ST.
662.1

-9

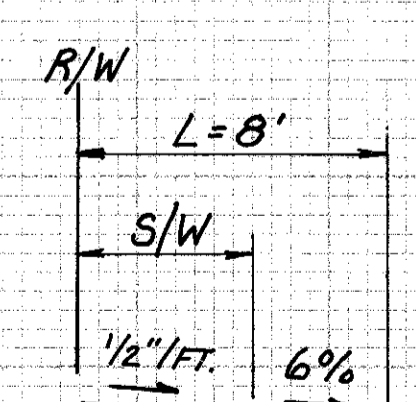

25' DRIVE

673.87
10+61
Q LIBERTY ST.
673.7

50

25

0

25

50