
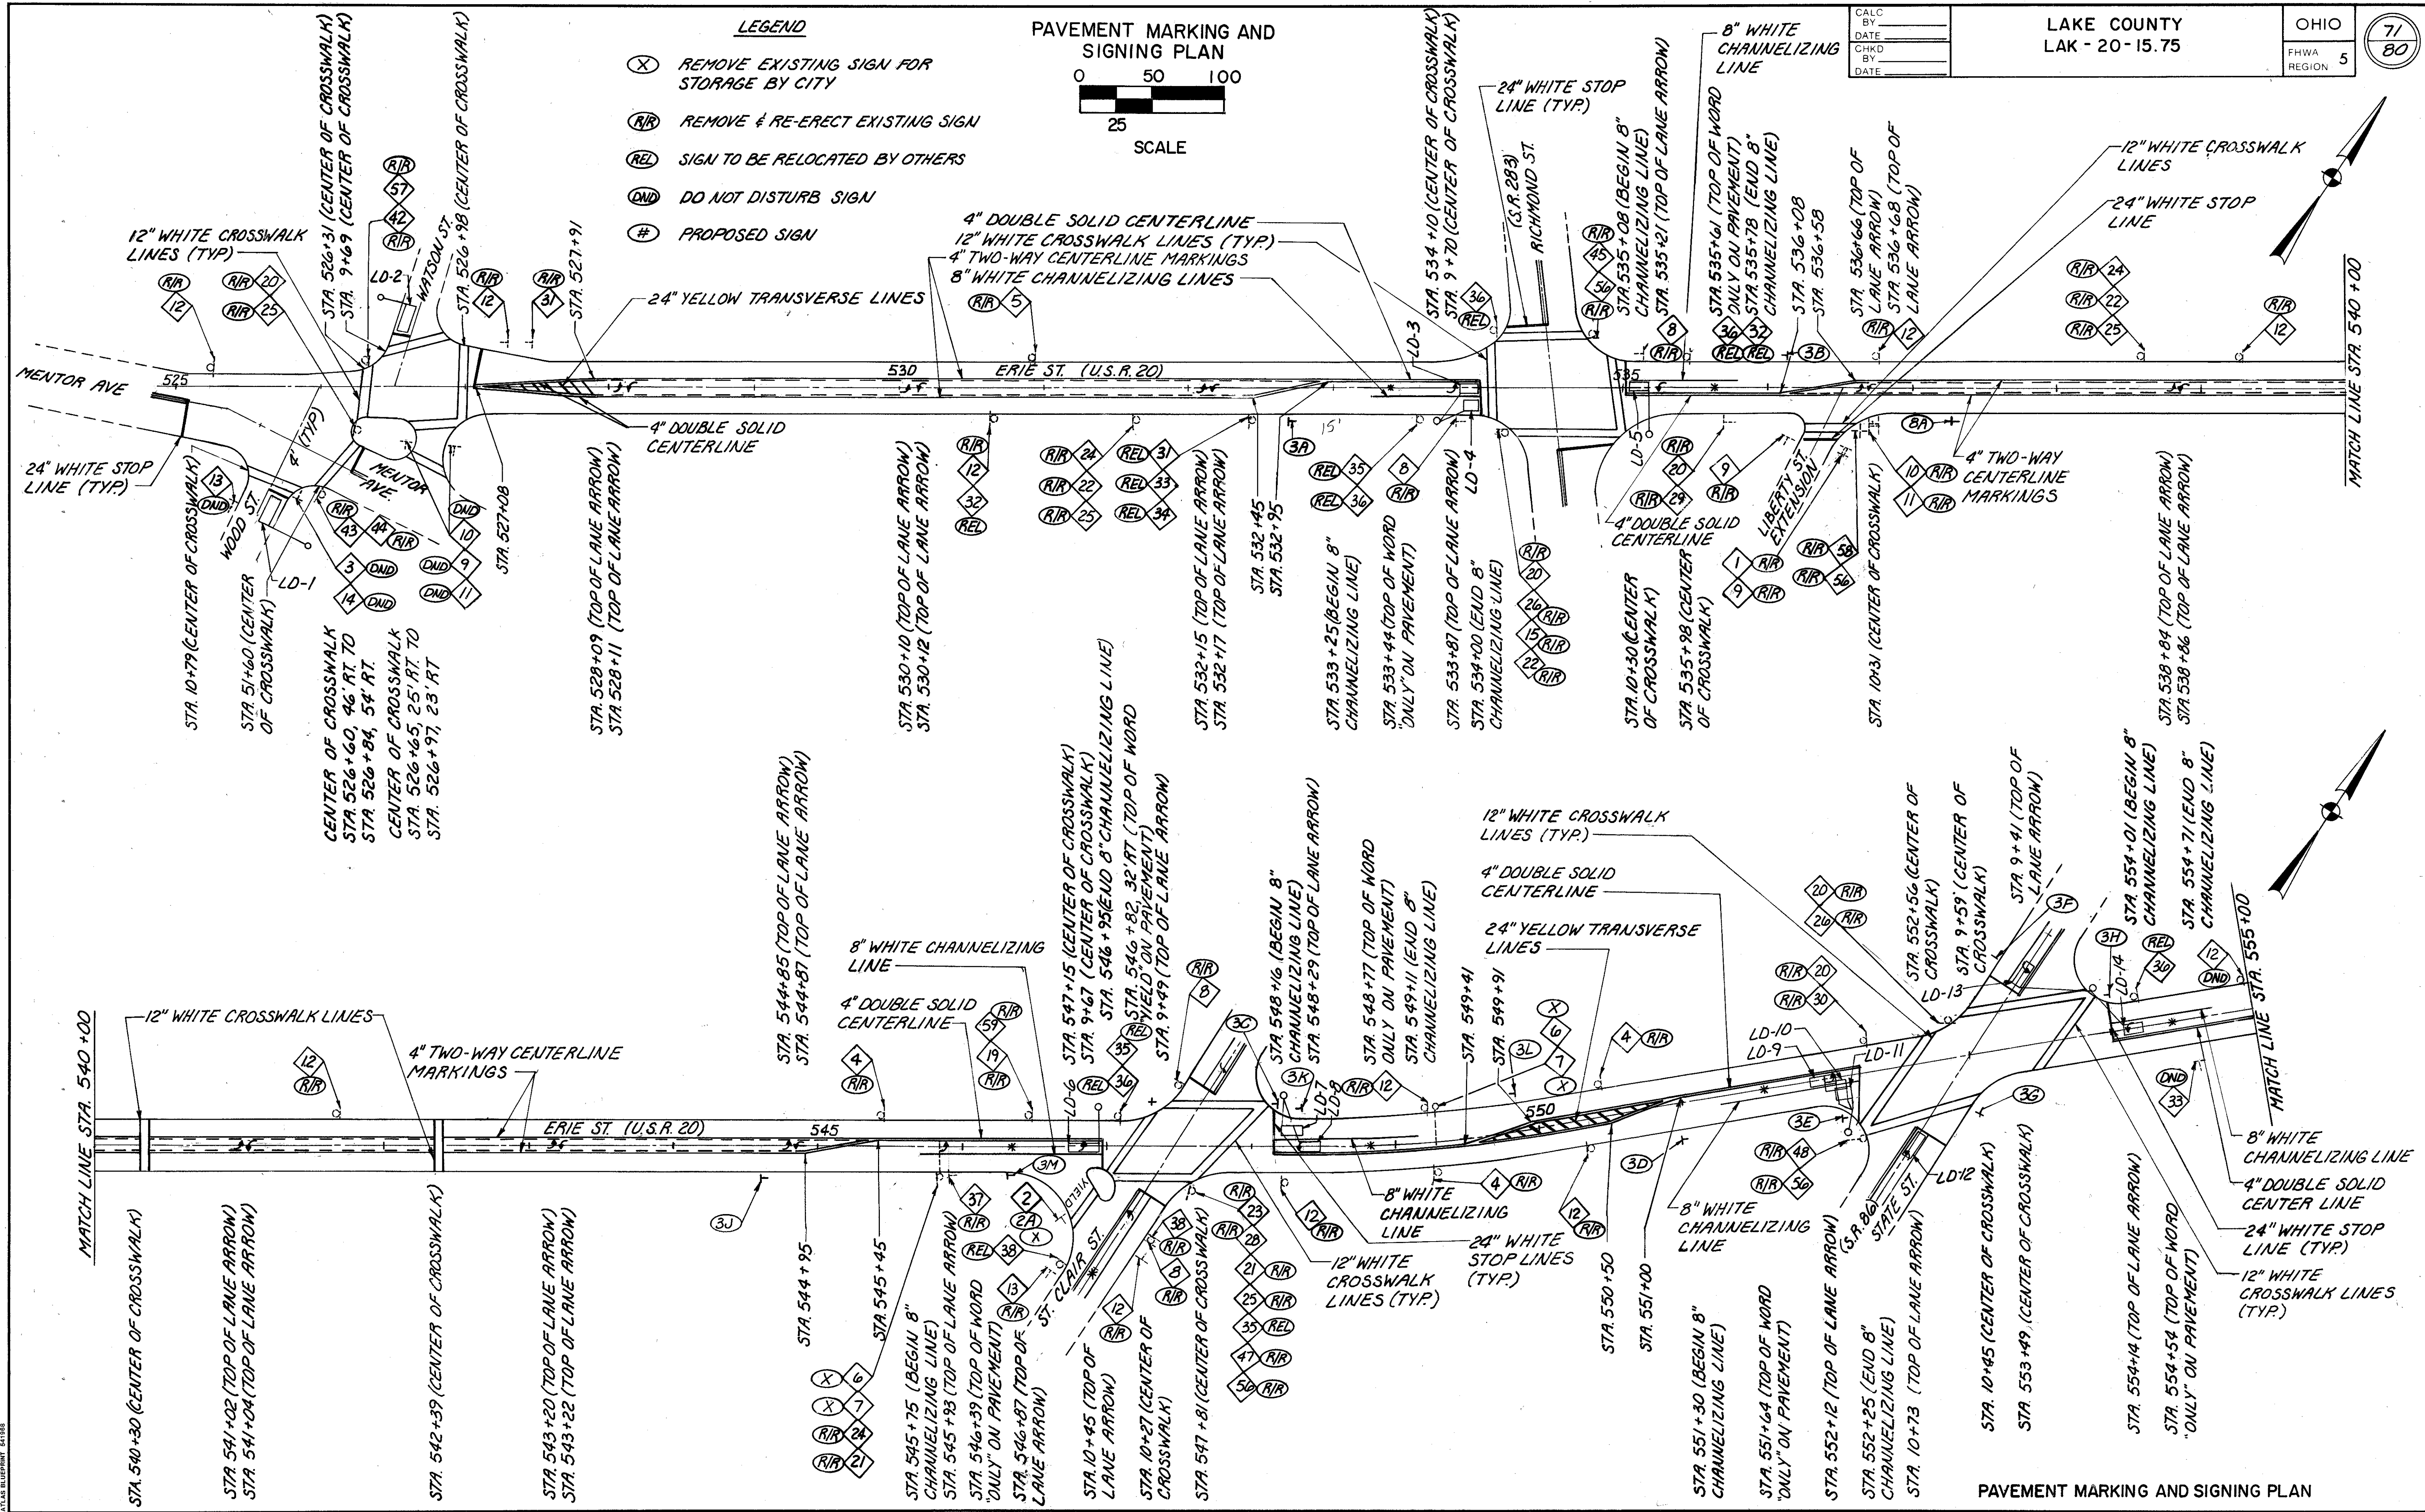


LEGEND

- (X) REMOVE EXISTING SIGN FOR STORAGE BY CITY
- (R/R) REMOVE & RE-ERECT EXISTING SIGN
- (REL) SIGN TO BE RELOCATED BY OTHERS
- (DND) DO NOT DISTURB SIGN
- (#) PROPOSED SIGN

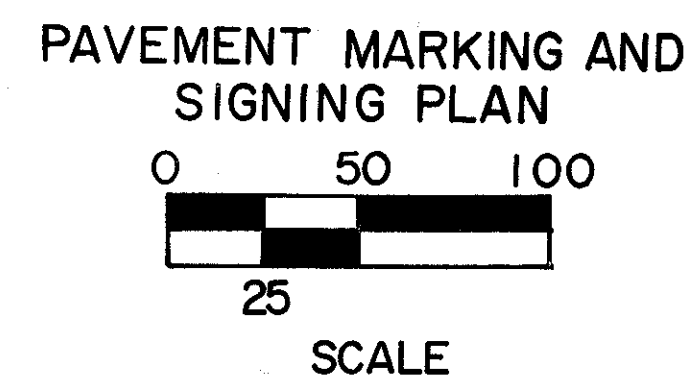

PAVEMENT MARKING AND SIGNING PLAN