

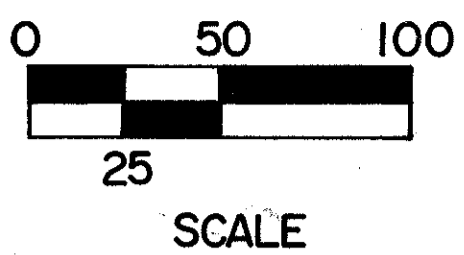


PAVEMENT MARKING AND SIGNING PLAN

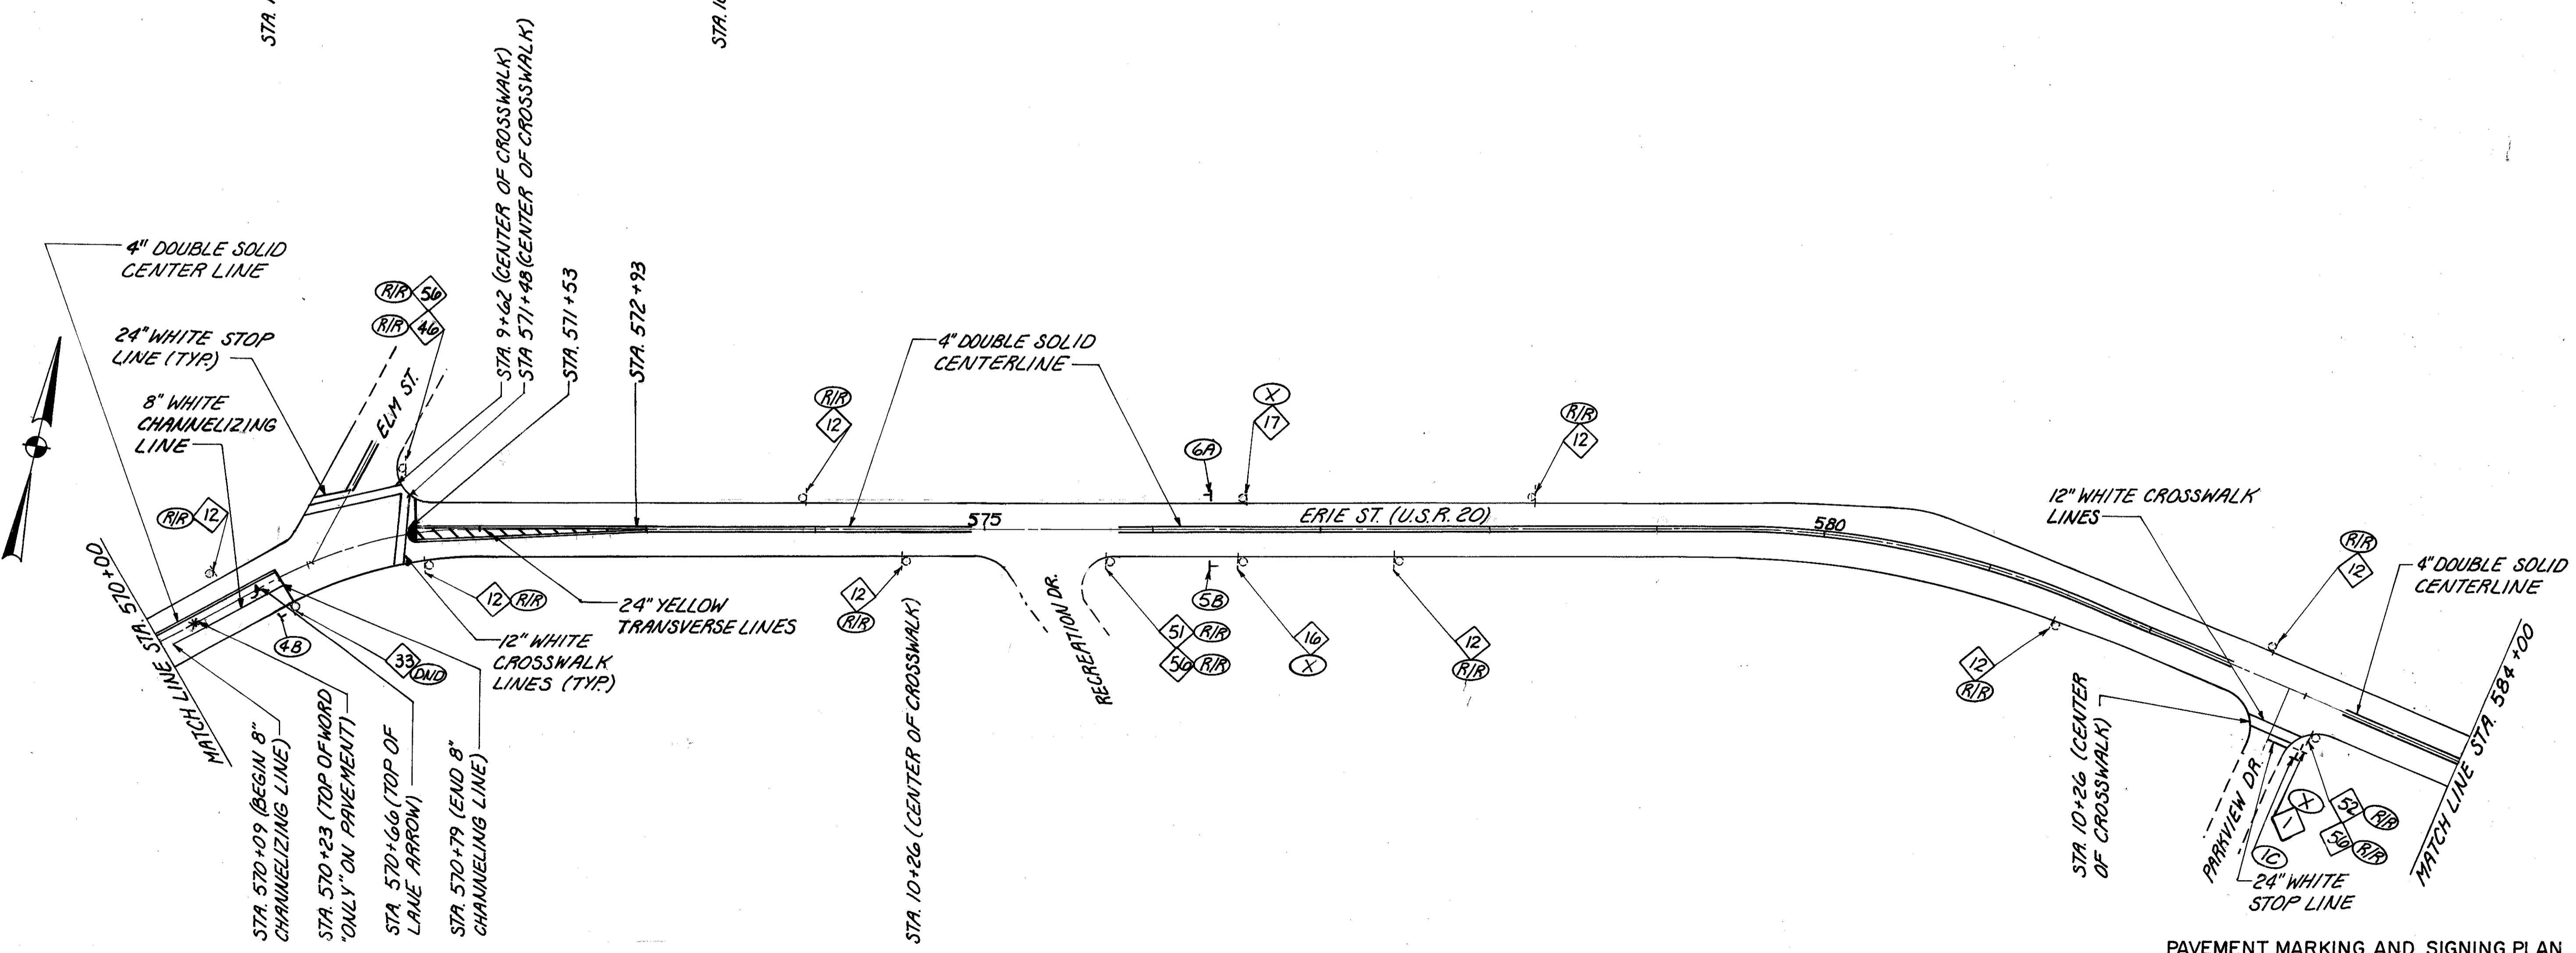

CALC BY	LAKE COUNTY	OHIO	72 80
DATE	LAK-20-15.75	FHWA REGION	
CHKD BY		5	
DATE			

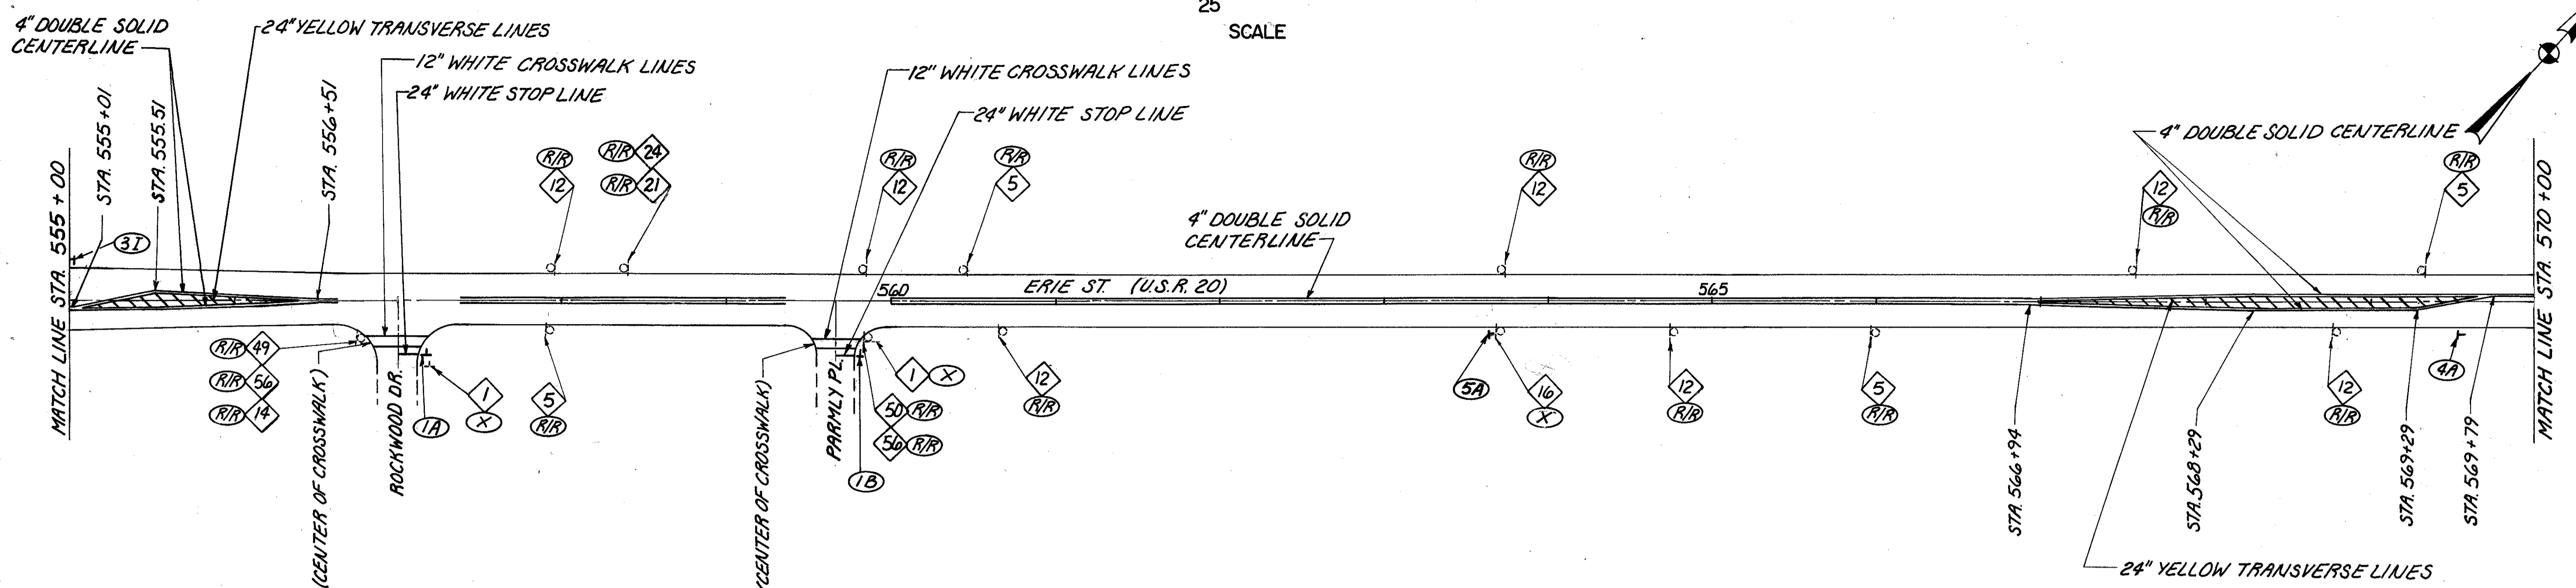

PAVEMENT MARKING AND SIGNING PLAN