
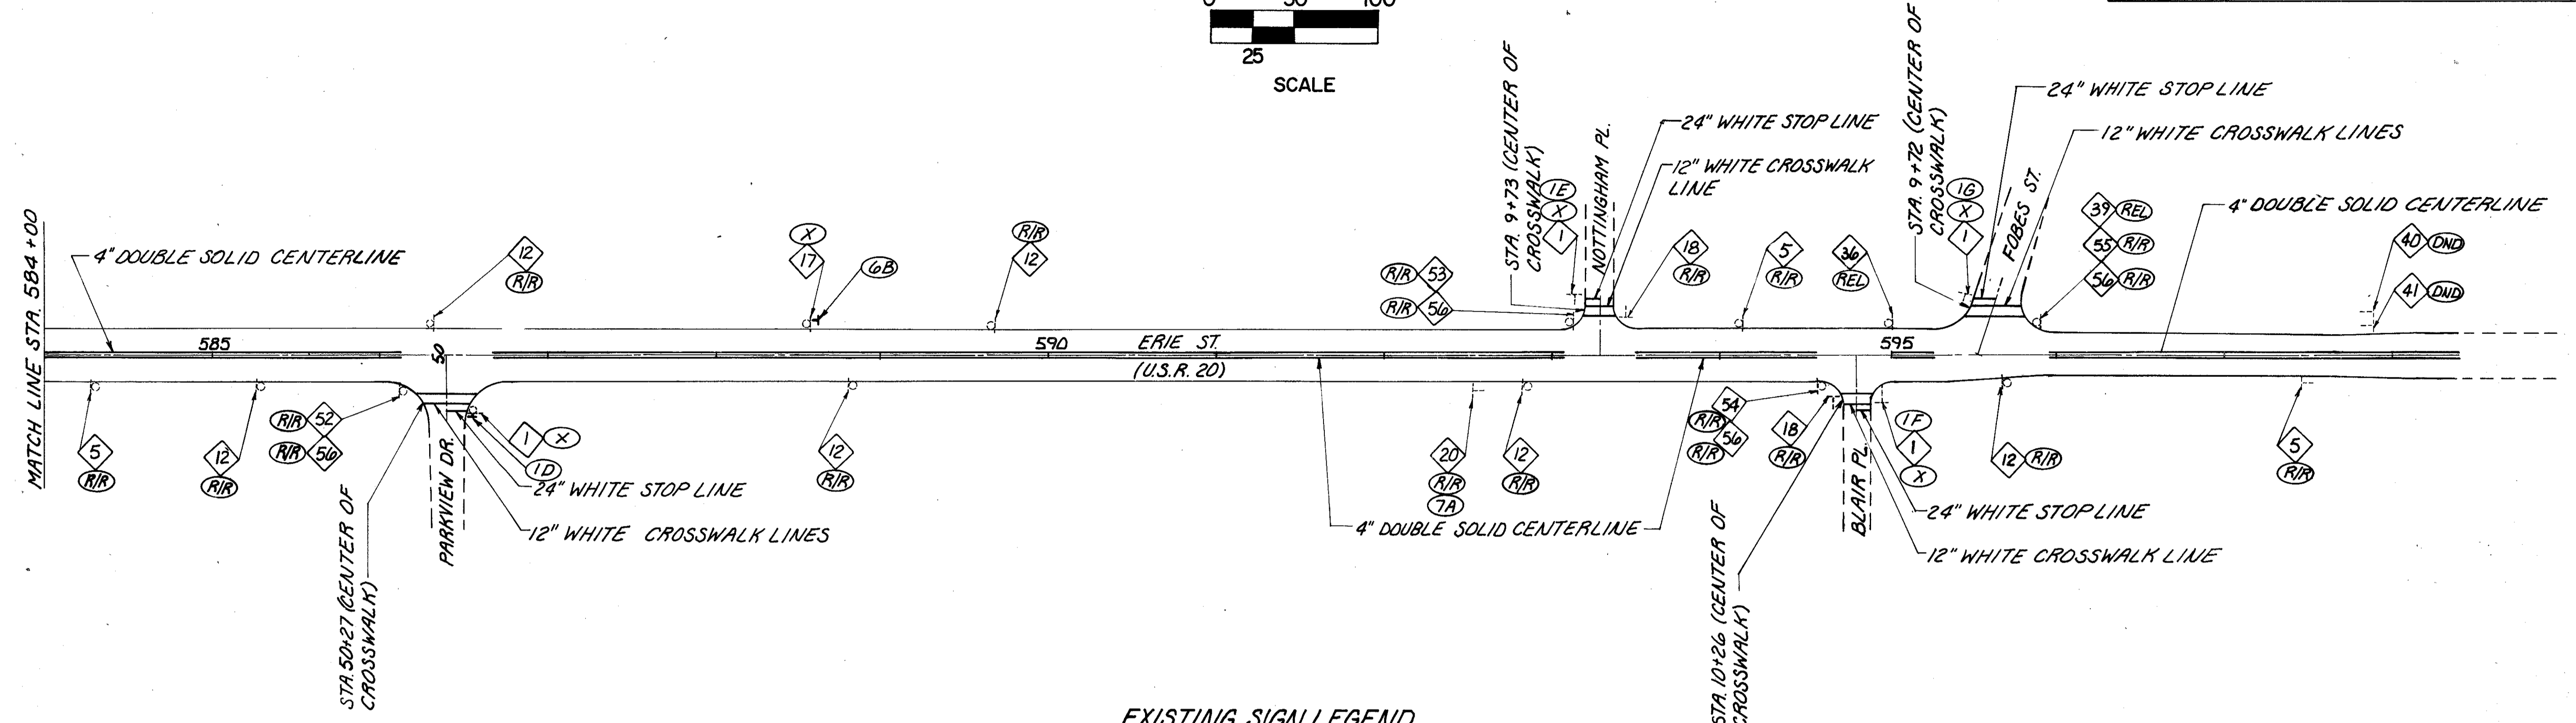


PAVEMENT MARKING AND SIGNING PLAN

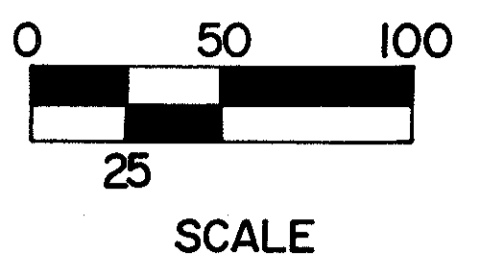

EXISTING SIGN LEGEND

1 STOP R-1	2 YIELD R-2	3 STOP HERE ON RED R-3L	4 SPEED LIMIT 25 R-10	5 SPEED LIMIT 35 R-10	6 ONLY R-26A	7 ONLY R-29A	8 ONLY R-31A	9 DO NOT ENTER R-41B	10 ONE WAY R-43L	11 ONE WAY R-43R	12 NO PARKING ANY TIME R-55	13 NO PARKING ANY TIME R-55L	14 NO PARKING ANY TIME R-55R	15 END RP-51													
16 W-1	17 W-2	18 NO OUTLET W-48	19 W-76P	20 M-1	21 M-2	22 M-2-3	23 M-8	24 M-17	25 M-24	26 M-25	27 M-28	28 M-38	29 M-39	30 M-40													
31 LITTERING PROHIBITED \$50 FINE SPECIAL	32 UNITED STATES POSTAL SERVICE EXPRESS MAIL SPECIAL	33 DO NOT BLOCK DRIVE SPECIAL	34 EMERGENCY VEHICLE EXIT SPECIAL	35 PARKING CENTER SPECIAL	36 VICTORIA PLACE SPECIAL	37 CAUTION CROSSWALK SPECIAL	38 NO BICYCLES OR SKATEBOARDS ON SIDEWALK SPECIAL	39 WARNING NEIGHBORHOOD CRIME WATCH SPECIAL	40 K SPECIAL	41 WELCOME TO PAINESVILLE SPECIAL	42 WATSON ST. SPECIAL	43 MENTOR AVE. SPECIAL	44 WOOD ST. SPECIAL	45 RICHMOND ST. SPECIAL	46 ELM ST. SPECIAL	47 ST. CLAIR SPECIAL	48 STATE ST. SPECIAL	49 ROCKWOOD DR. SPECIAL	50 PARMLY PL. SPECIAL	51 RECREATION DR. SPECIAL	52 PARKVIEW DR. SPECIAL	53 NOTTINGHAM PL. SPECIAL	54 BLAIR ST. SPECIAL	55 FOBES ST. SPECIAL	56 E. ERIE ST. SPECIAL	57 W. ERIE ST. SPECIAL	58 LIBERTY ST. EXT. SPECIAL

PROPOSED SIGN LEGEND

1 STOP R-1-30	2 YIELD R-2-36	3 ONLY R-31A-36	4 ONLY R-31Q-36	5 W-1-30	6 W-2-30	7 EAST M-39-24	8 W-76P-30
---------------	----------------	-----------------	-----------------	----------	----------	----------------	------------

ITEM 42 THRU 58 ARE "STREET NAME" SIGNS