


LAKE COUNTY
LAK-20-17.14

SUB-SUMMARIES
SEEDING 1851 SQ. YDS.
EMBANKMENT 2485 CU. YDS

SEEDING	LIN. SQ. FT.	CU. YDS.
0		
0		
0		
0		
0		
239		
86		
681		
159		
931		

END AREA		CU. YDS.	
CUT	FILL	CUT	FILL
0	0	0	0
0	35	0	0
0	0	0	19
0	35	0	0
0	0	0	285
0	263	0	0
0	0	0	889
0	700	0	0
0	0	0	1292
0	635	0	0

LEGEND
PAVEMENT REMOVED

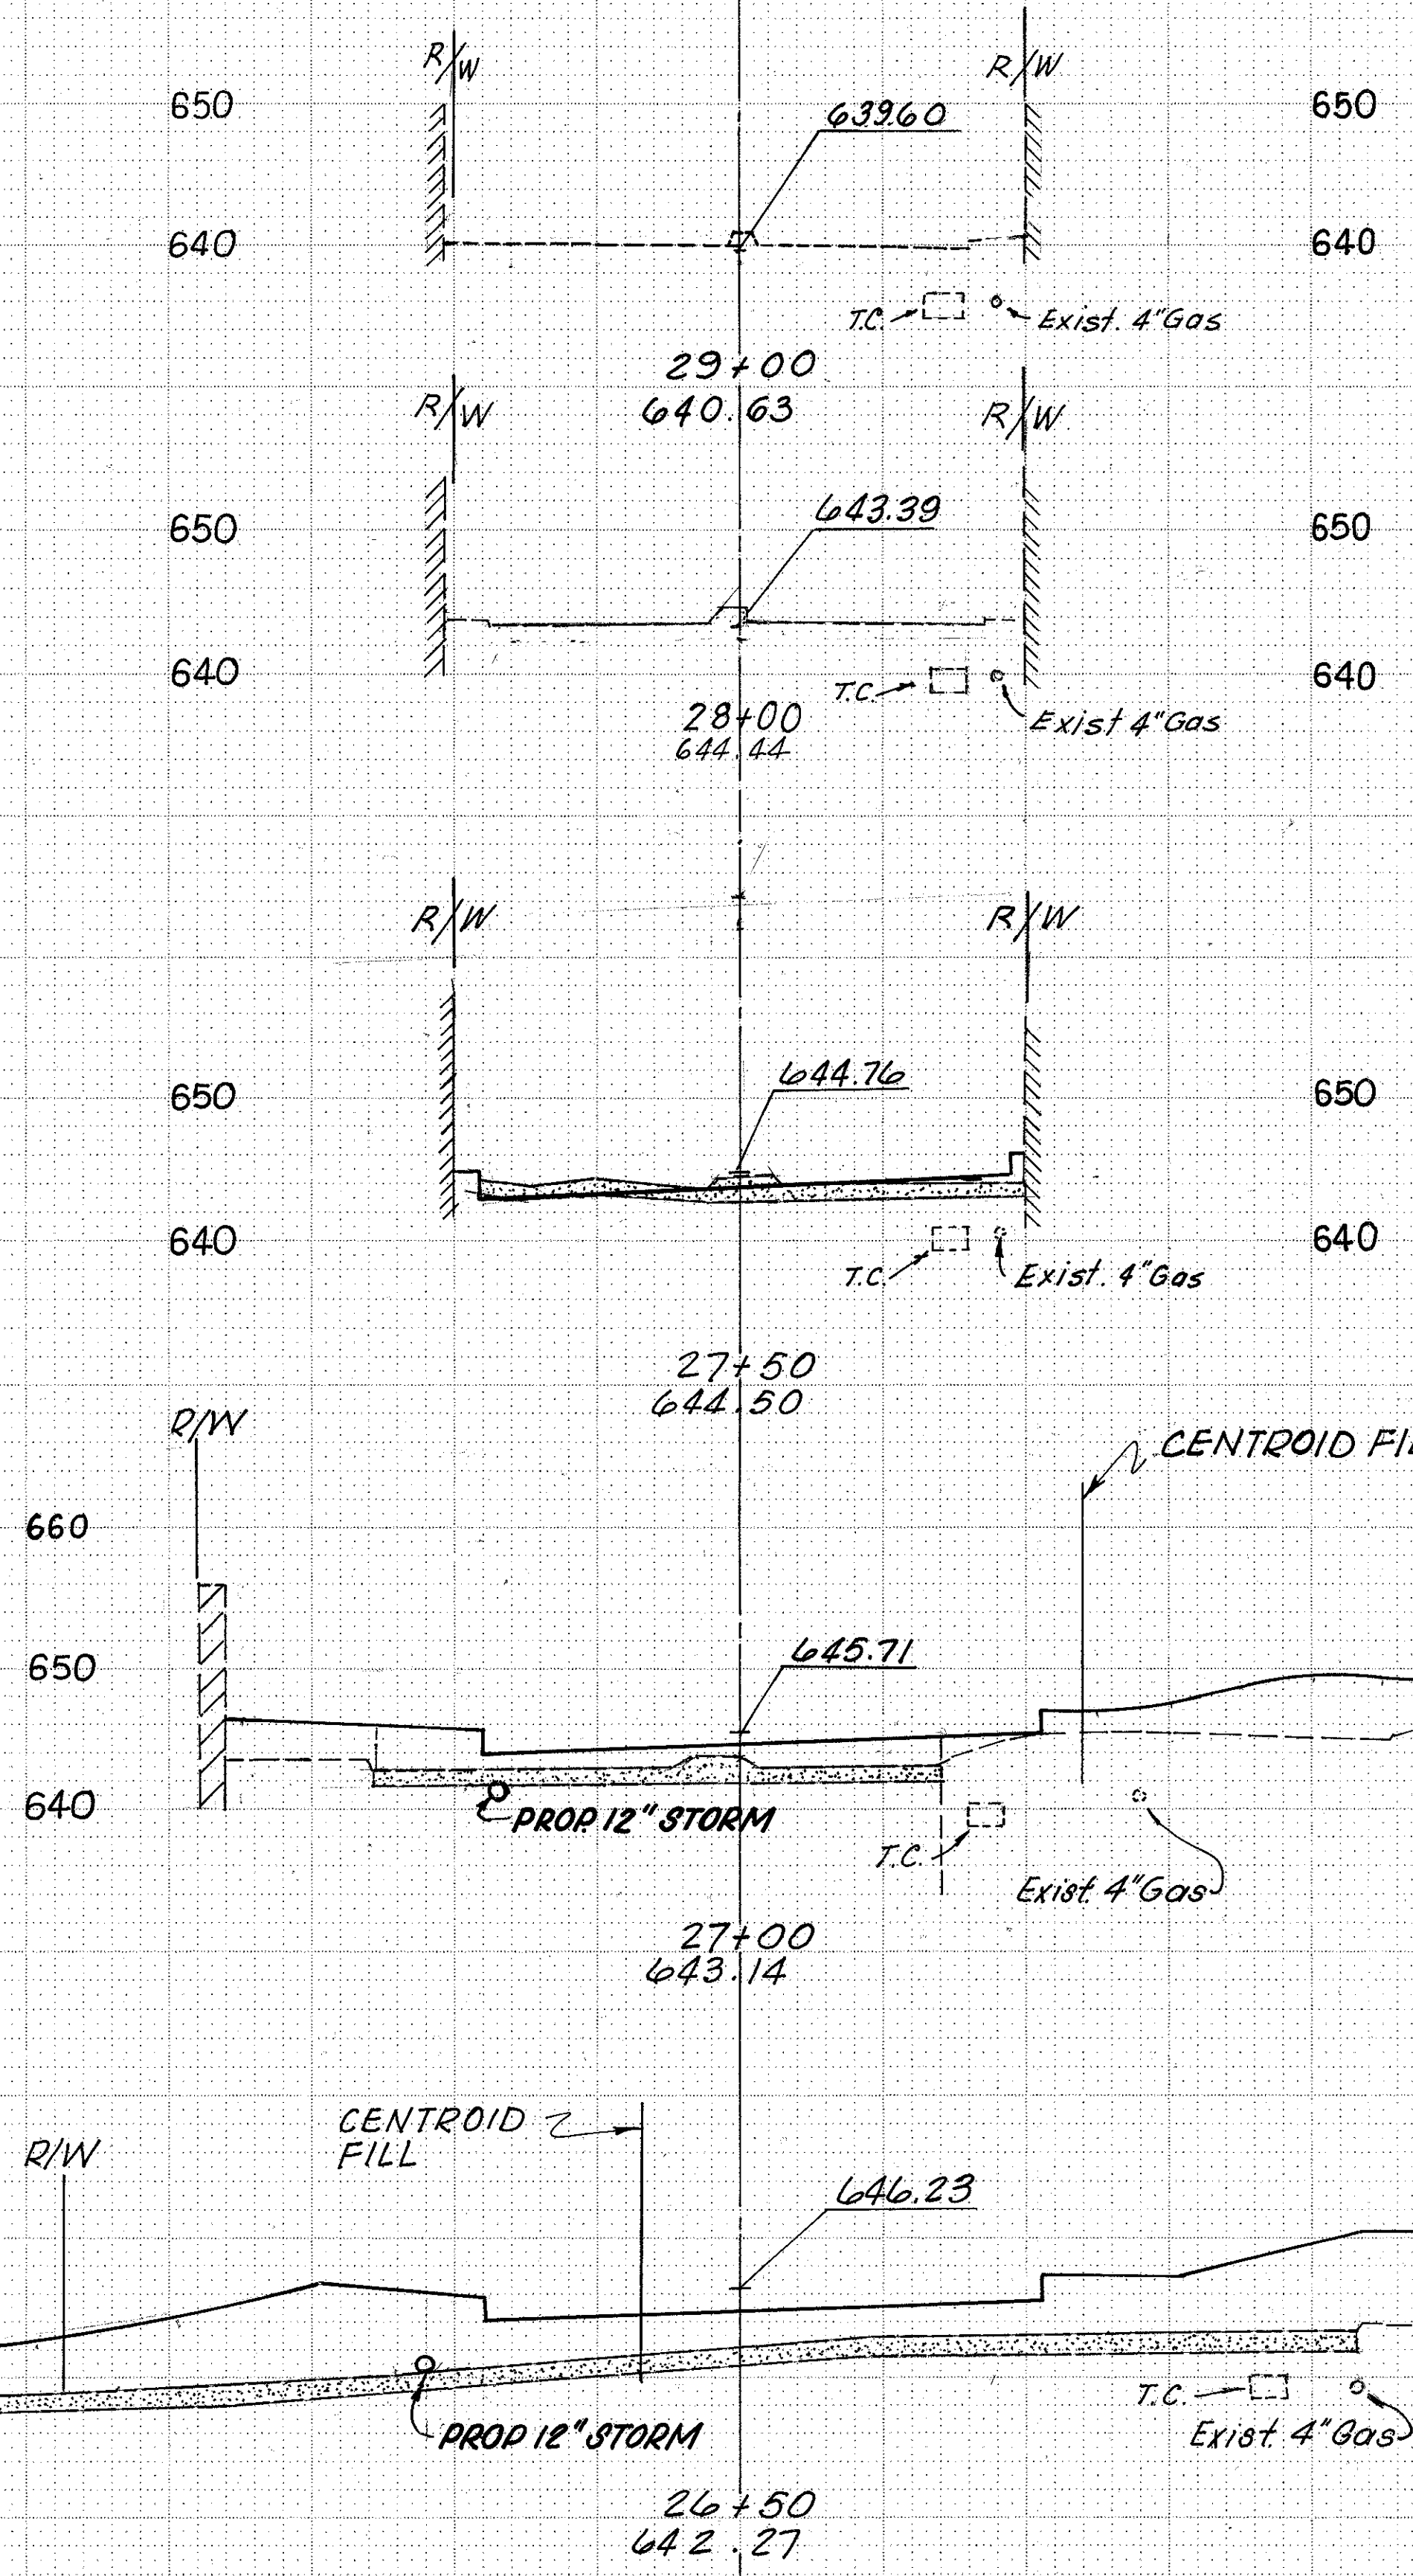

FILL $\frac{393.97}{381.97}$ 1.03
 $1.03 \times 50 =$ CORRECTED LENGTH $\text{C} = 51.57'$

FILL $\frac{397.97}{381.97}$ 1.04
 $1.04 \times 50 =$ CORRECTED LENGTH $\text{C} = 52.03'$

END PROJECT STA. 27+65

STA. 26+00