

70 60 50 40 30 20 10 0 10 20 30 40 50 60 70 80

F.H.W.A. REGION	STATE	PROJECT
5	OHIO	

30  
86


LAKE COUNTY  
LAK-20-17.14

SUB-SUMMARIES  
SEEDING 2249 SQ. YDS.  
CUT 642 CU. YDS.  
FILL 2260 CU. YDS.

SEEDING	LIN.	SQ.	FT.	YDS.
	392			
	63			
	339			
	59			
	323			
	57			
	342			
	66			
	442			
	93			
	411			
	92			

DATE  
BY  
CHECKED  
DATE  
BY  
CHECKED  
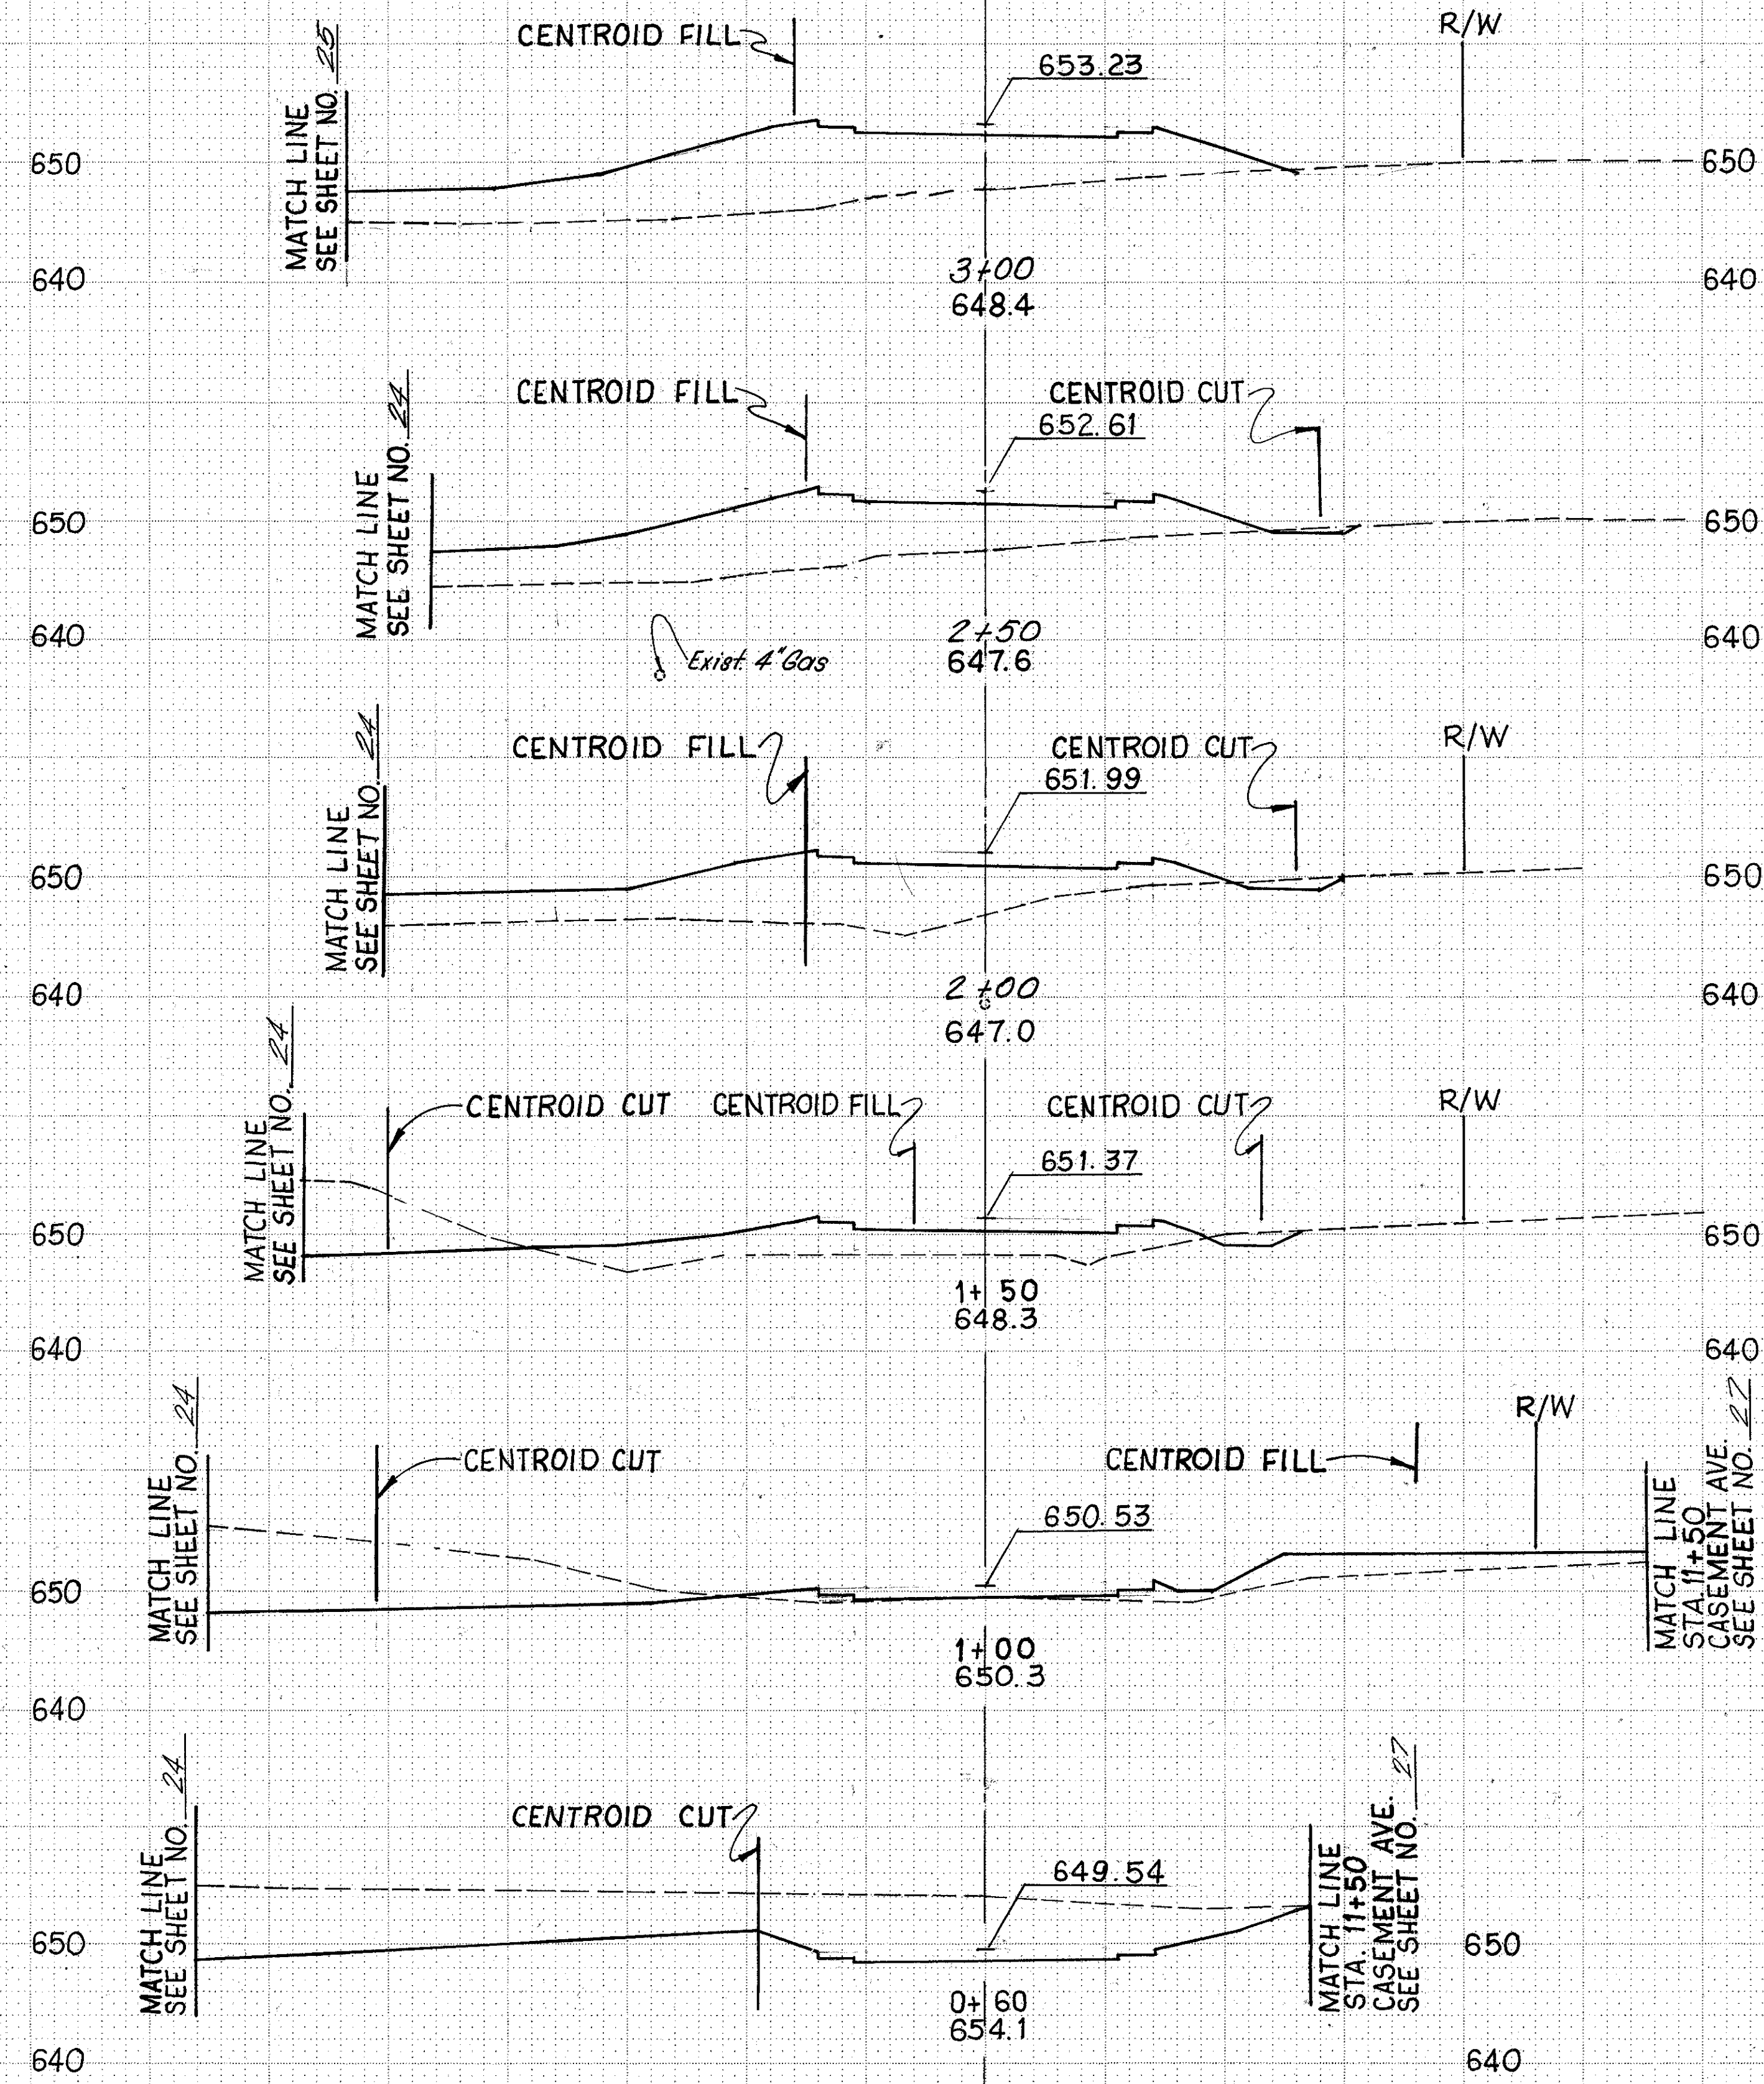

CUT  $\frac{215}{250} = 0.86$   
 $0.86(50) = 43$  CORRECTED FOR  $Q$  LENGTH  
 FILL  $\frac{262}{250} = 1.048$   
 $1.048(50) = 52.4$  CORRECTED FOR  $Q$  LENGTH

CUT NO CORRECTION  
 FILL  $\frac{265.5}{250} = 1.062$   
 $1.062(50) = 53.1$  CORRECTED FOR  $Q$  LENGTH

CUT  $\frac{223}{250} = 0.892$   
 $0.892(50) = 44.6$  CORRECTED FOR  $Q$  LENGTH

NO CORRECTION

NO CORRECTION

CUT  $\frac{395}{65} = 0.607$   
 $0.607(40) = 24.3$  CORRECTED FOR  $Q$  LENGTH  
 FILL  $\frac{111}{65} = 1.71$   
 $1.71(40) = 68.4$  CORRECTED FOR  $Q$  LENGTH

END AREA	CU. YDS.	
	CUT	FILL
	37	537
0	332	
1	278	
8	260	
81	120	
	246	180
185	74	
	275	94
425	0	