


PAVEMENT MARKING AND SIGNING PLAN

FED. ROAD DIST. NO.	STATE	PROJECT
5	OHIO	

LAKE COUNTY
LAK-20-17.14

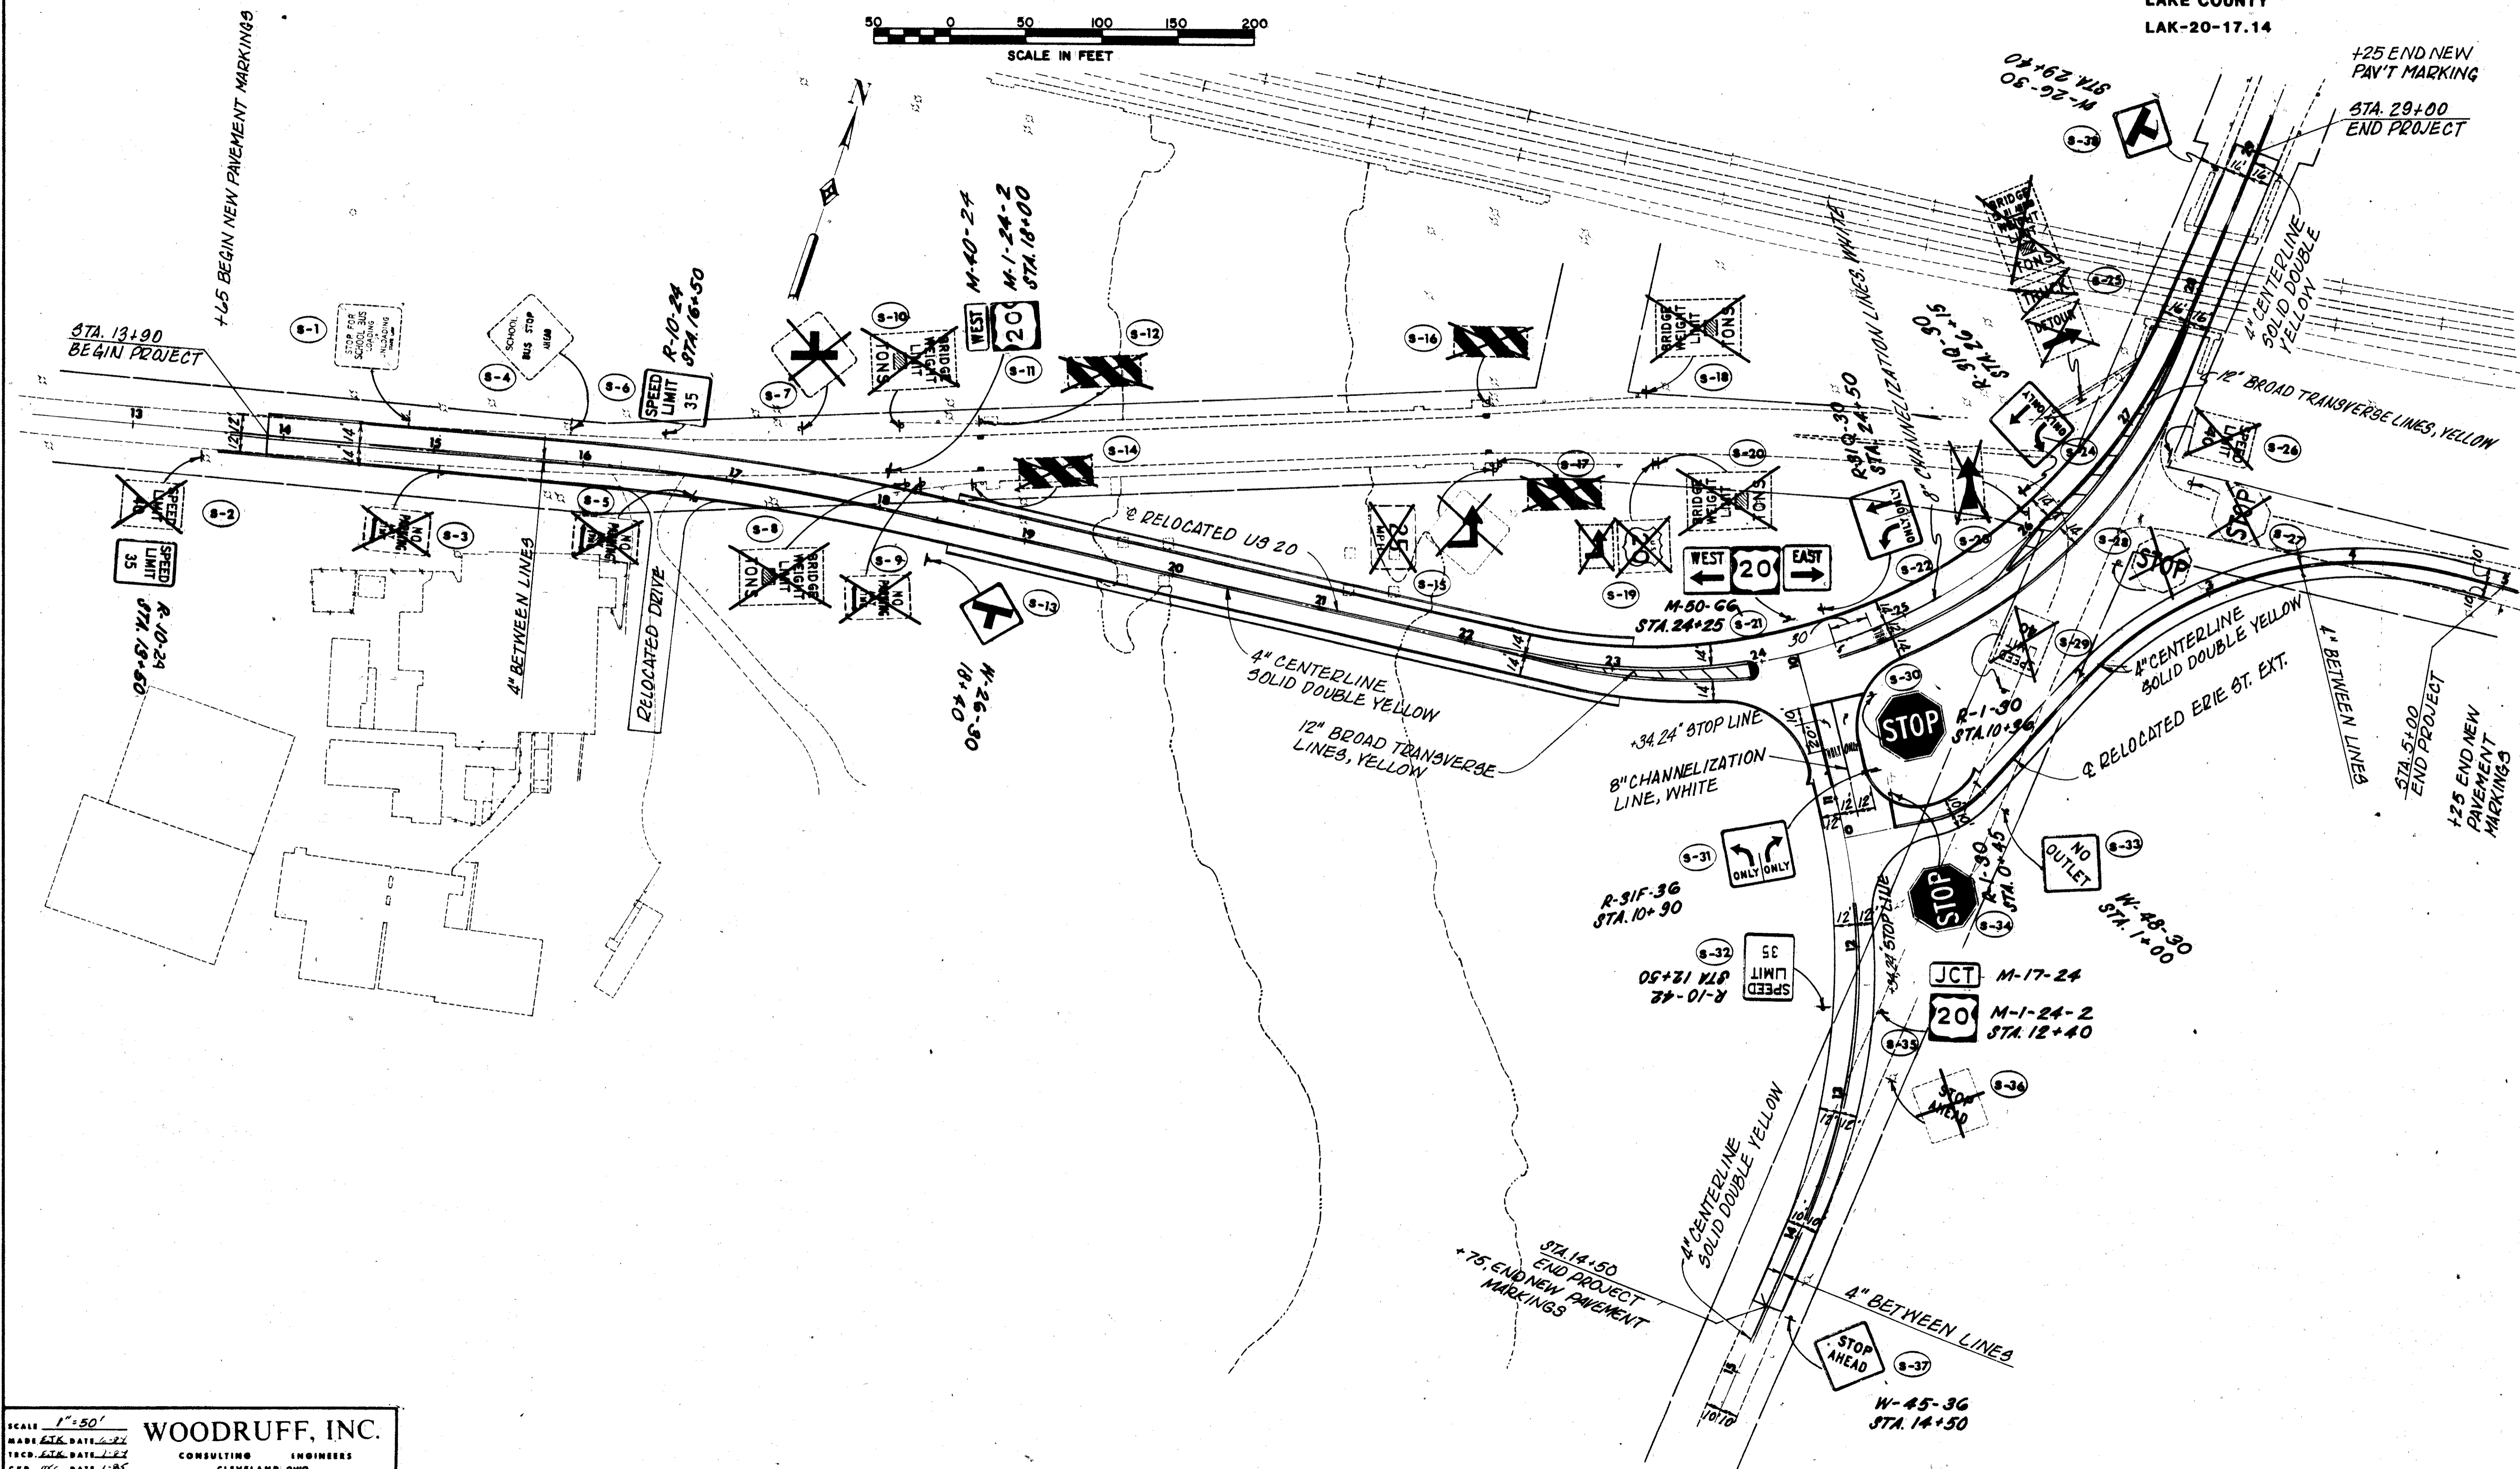

SCALE 1"=50'
 MADE & CHK. DATE 1-27
 TRCD. DATE 1-27
 CEB. DATE 1-25

WOODRUFF, INC.
 CONSULTING ENGINEERS
 CLEVELAND OHIO

U.S. 20 OVER GRAND RIVER