



F.H.W.A. REGION	STATE	PROJECT
5	OHIO	

53
86

LAKE COUNTY
LAK-20-17.14

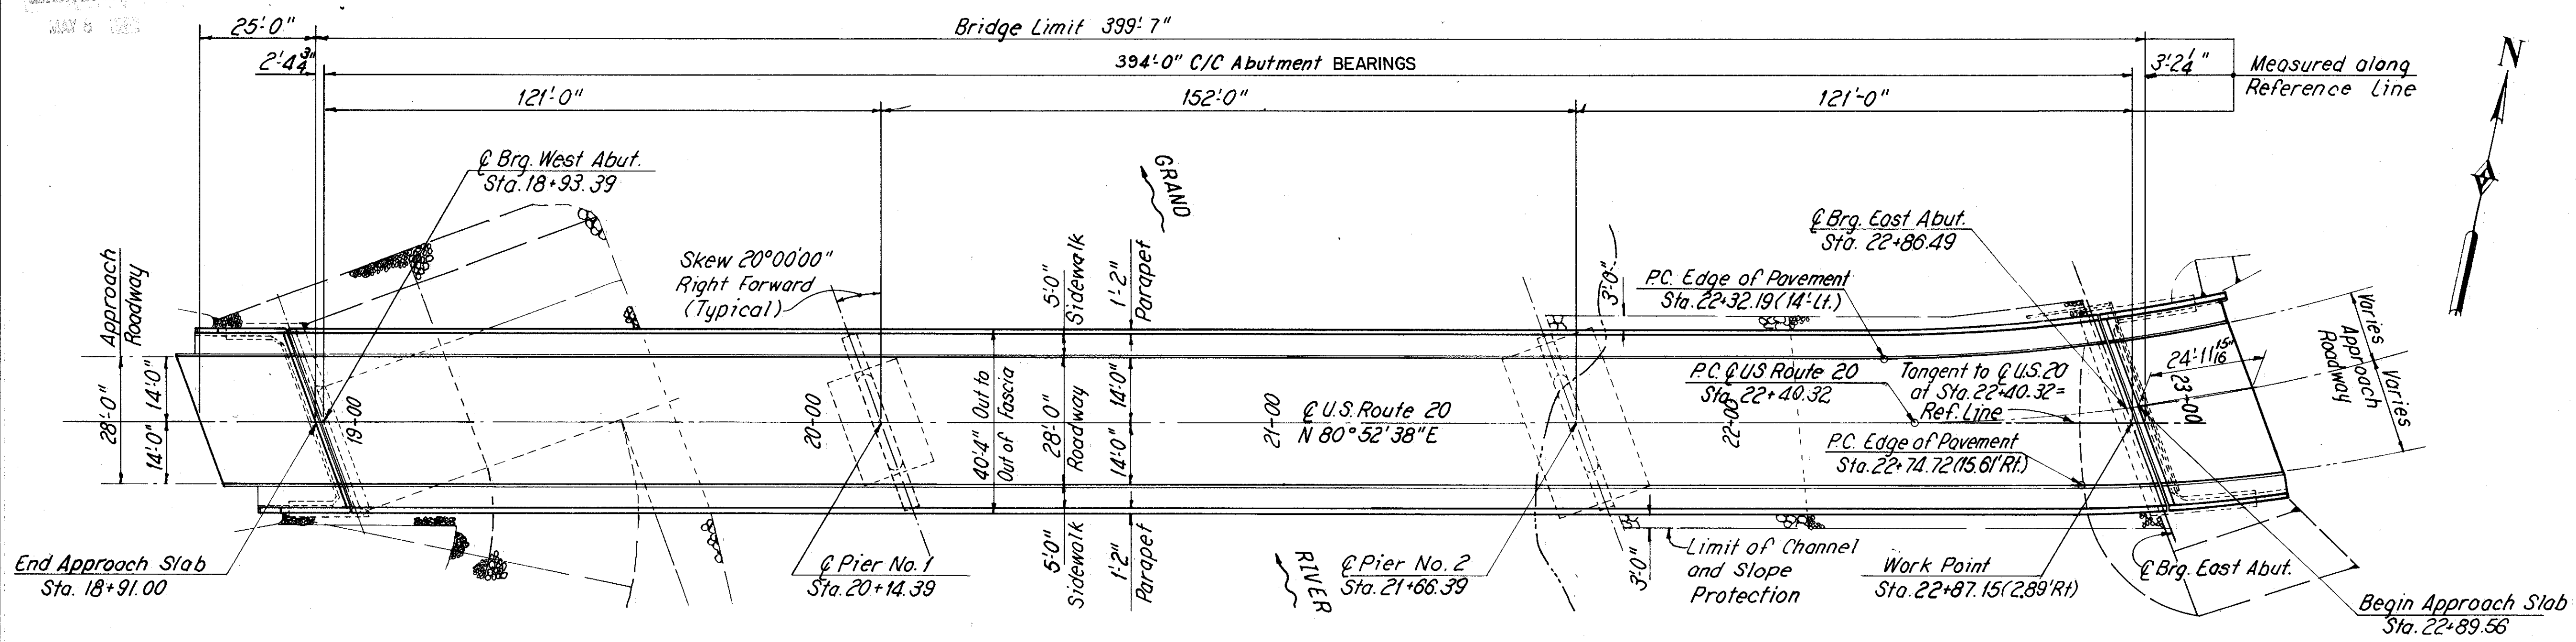

GENERAL PLAN

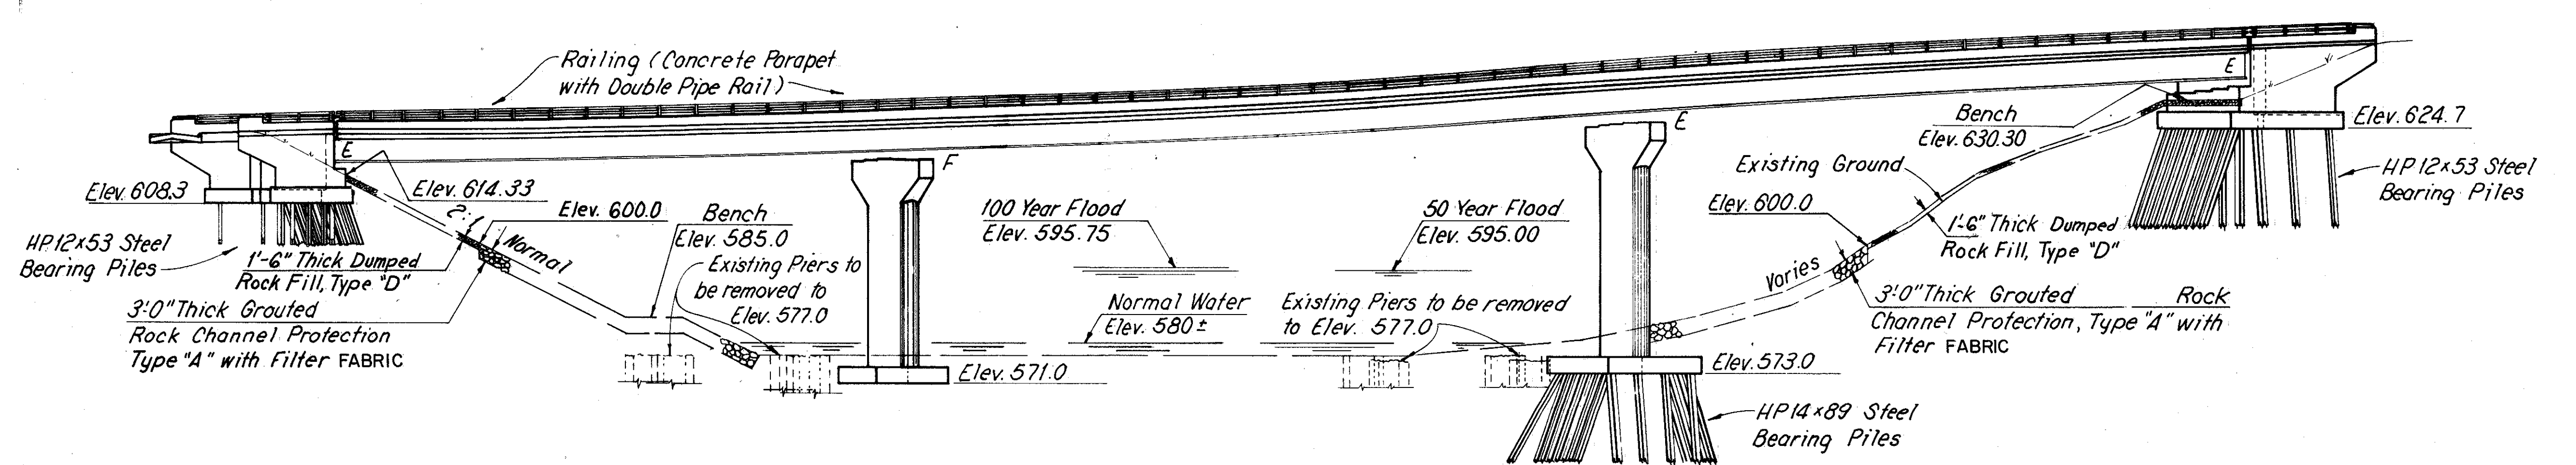

ELEVATION

WOODRUFF, INC. CONSULTING ENGINEERS CLEVELAND, OHIO			
GENERAL PLAN AND ELEVATION U.S. ROUTE 20 OVER THE GRAND RIVER			
BR. NO. LAK-20-1723		FROM STA. 18+91.00 TO STA. 22+89.56	
LAKE COUNTY		OHIO	
MADE RCK	TRACED RCK	CHECKED J.S.	REVIEWED
DATE 5-22-85	DATE 5-22-85	DATE 5-85	DATE
			REVIS SHEET 6 / 22

U.S. 20 OVER GRAND RIVER