


NOTES

FOR FOUNDATION PLAN AND WINGWALL ELEVATIONS SEE SHEET 10/22


FOR WINGWALL DETAILS SEE SHEET 10/22

FOR ADDITIONAL NOTES SEE SHEET 8/22

FOR DETAIL (C) SEE SHEET 7/22

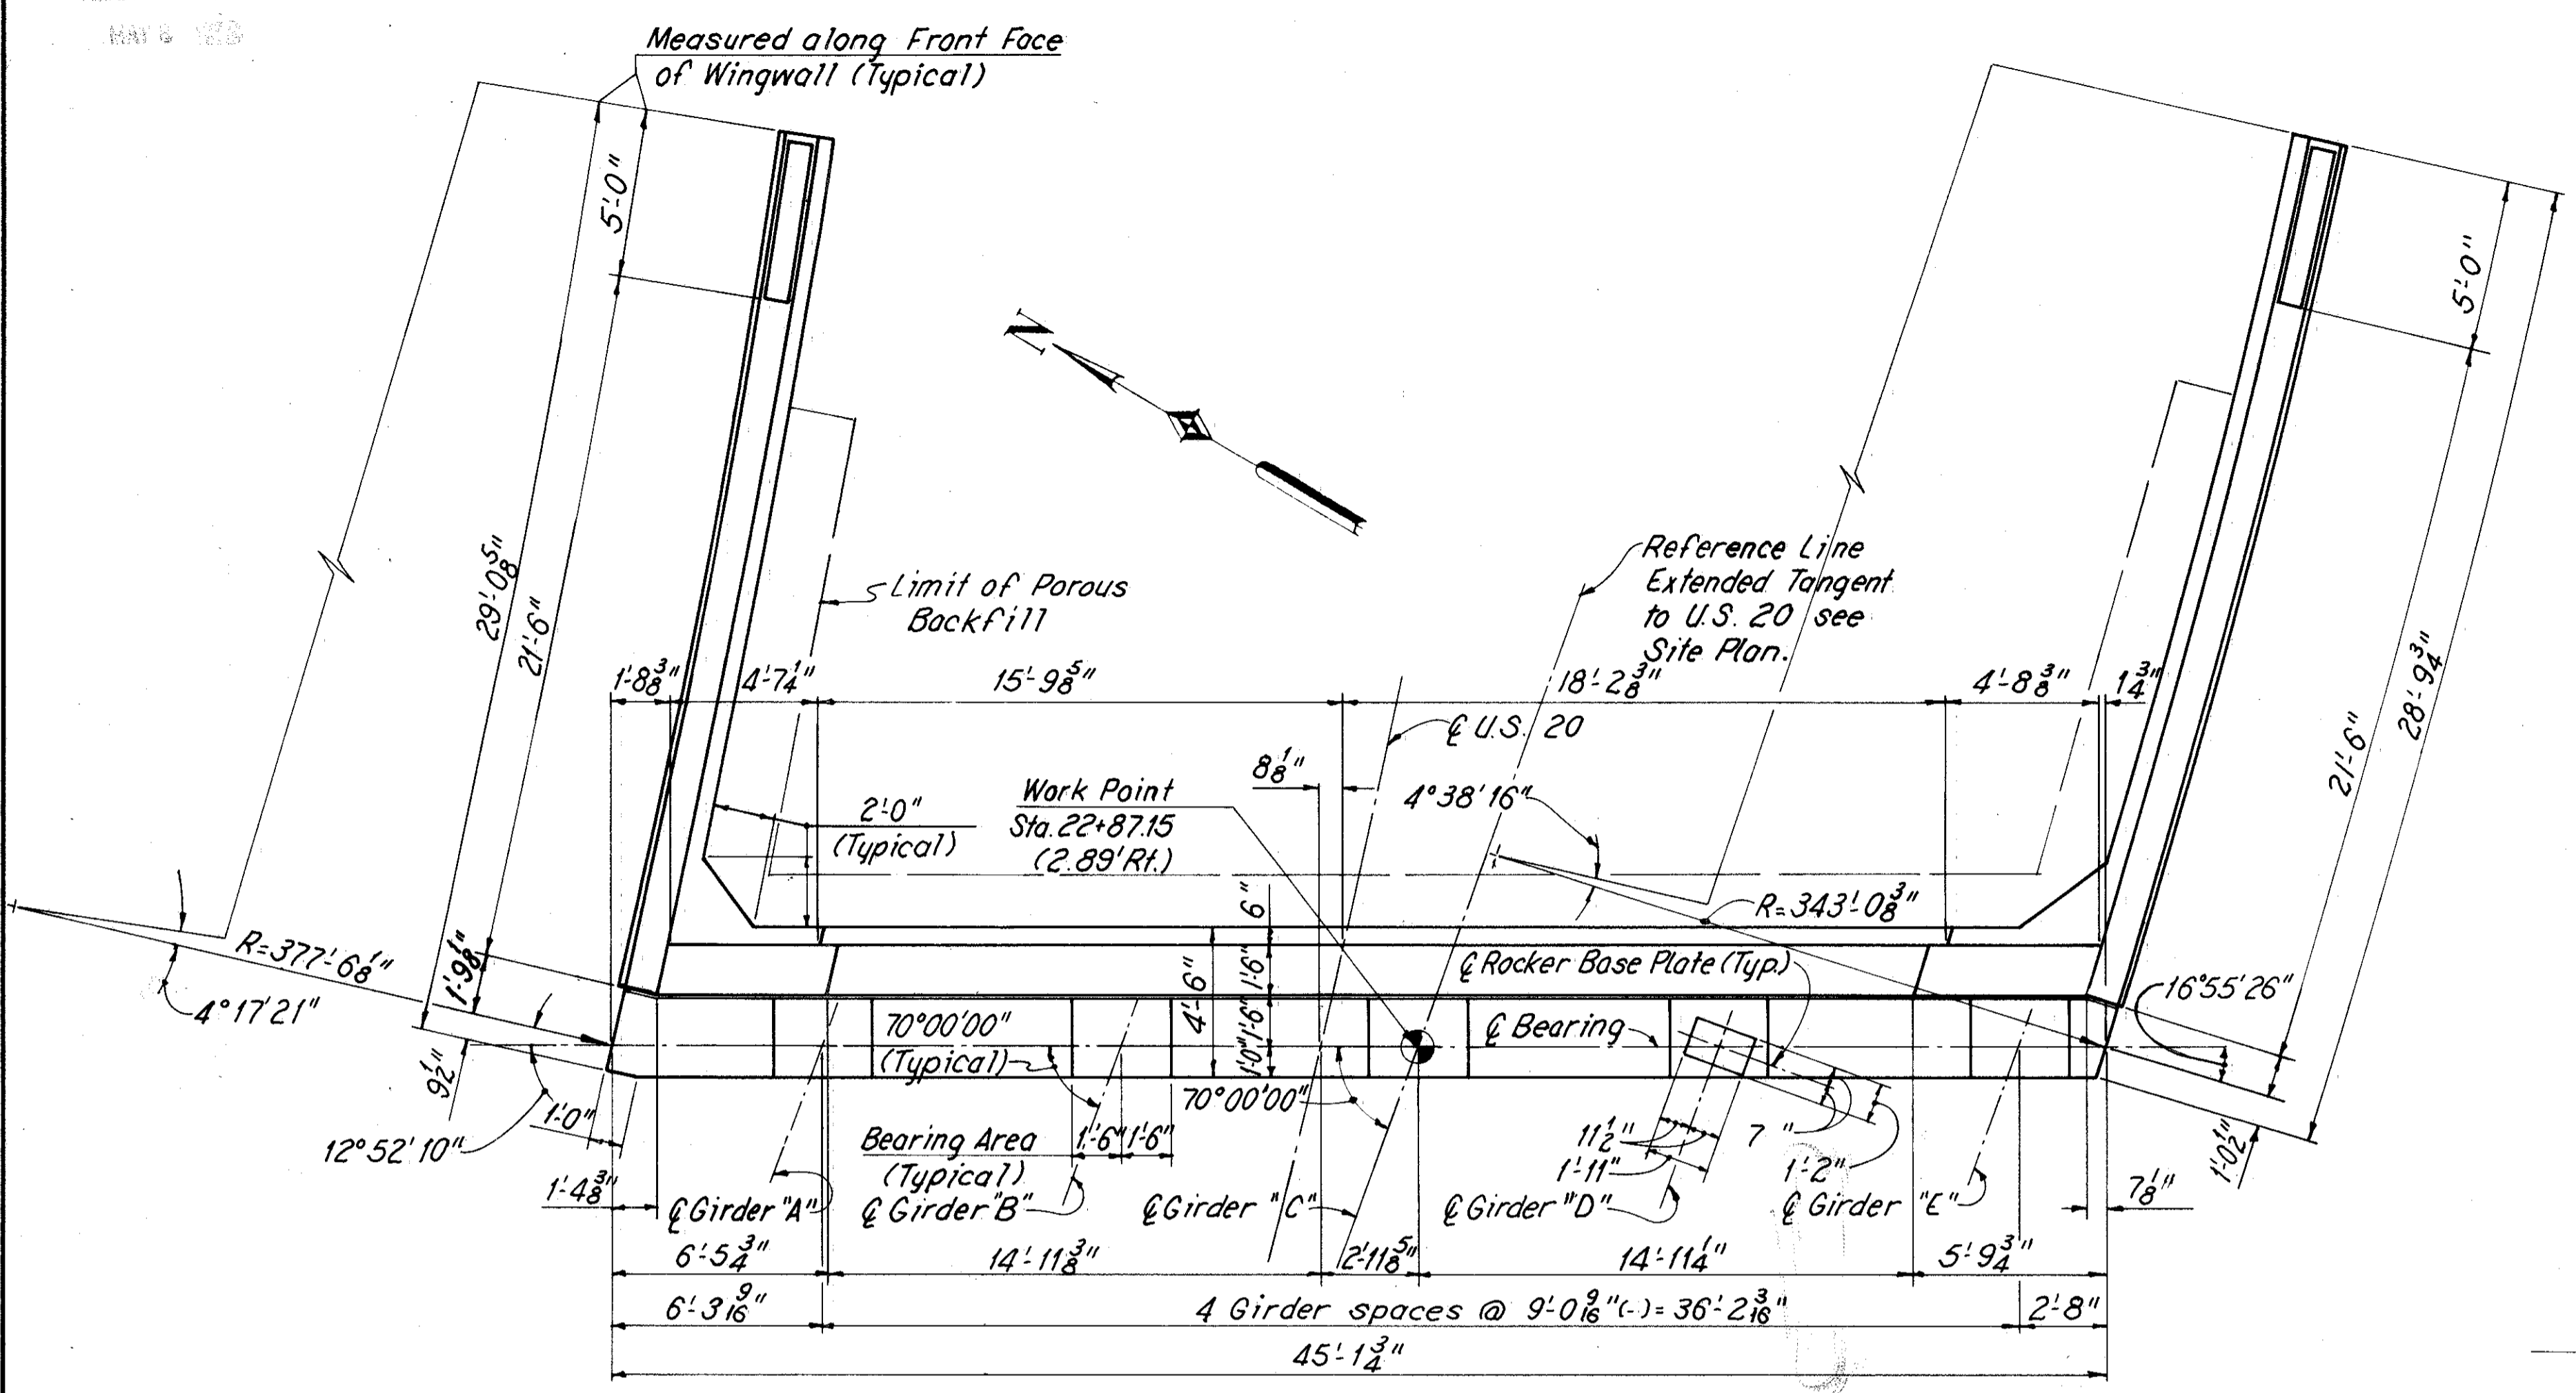


PLAN

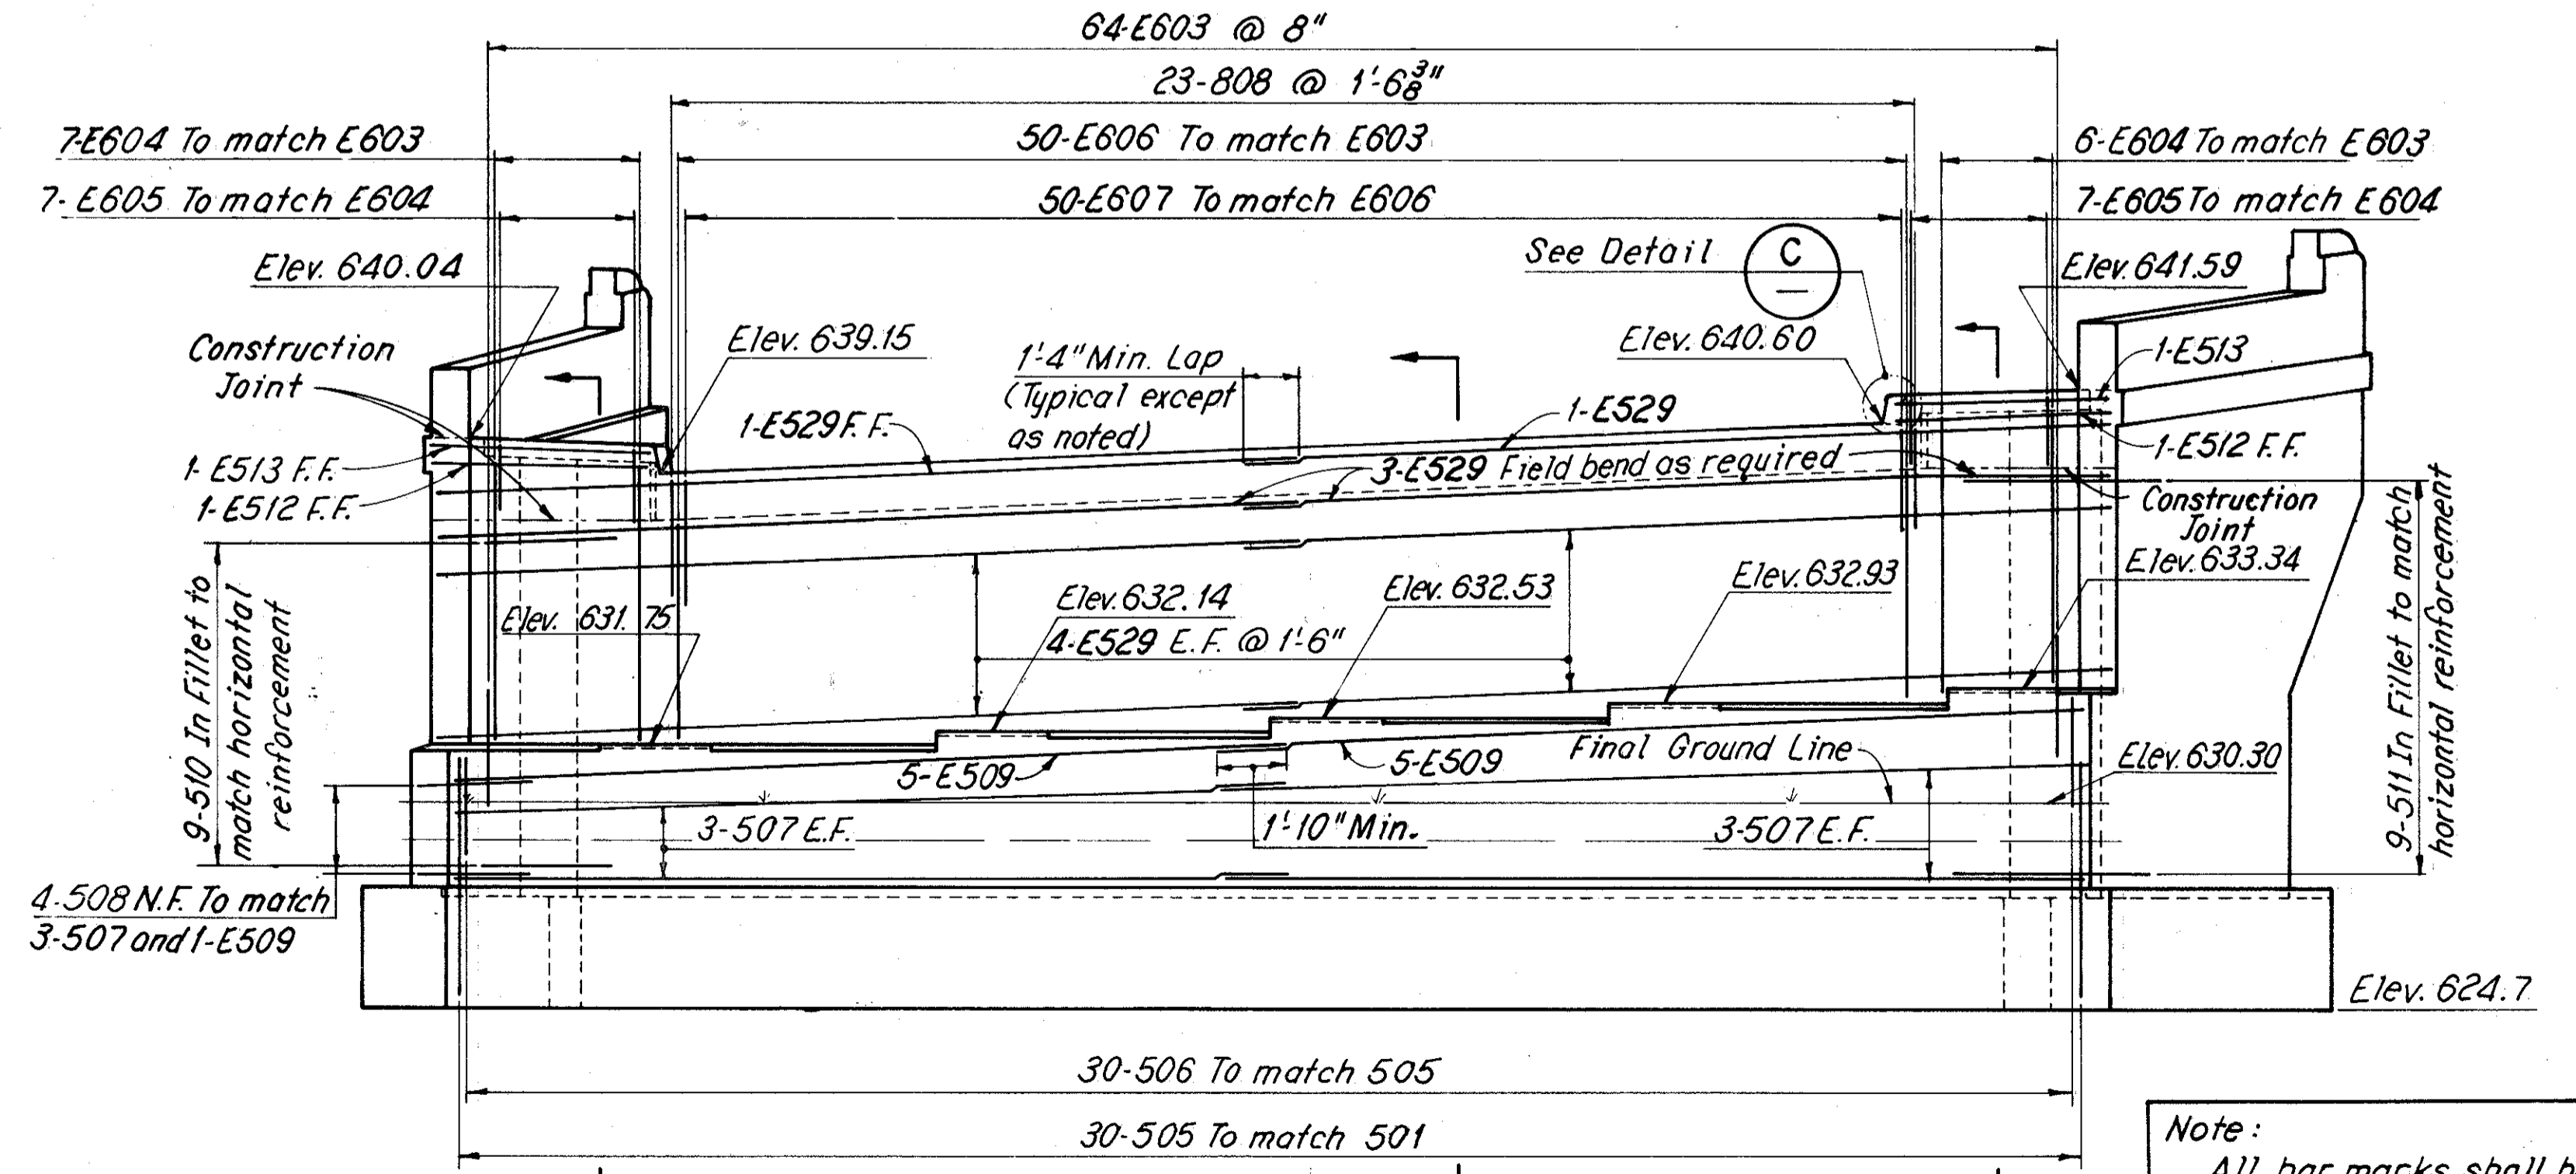

ELEVATION

Note:  
All bar marks shall be prefixed AE.

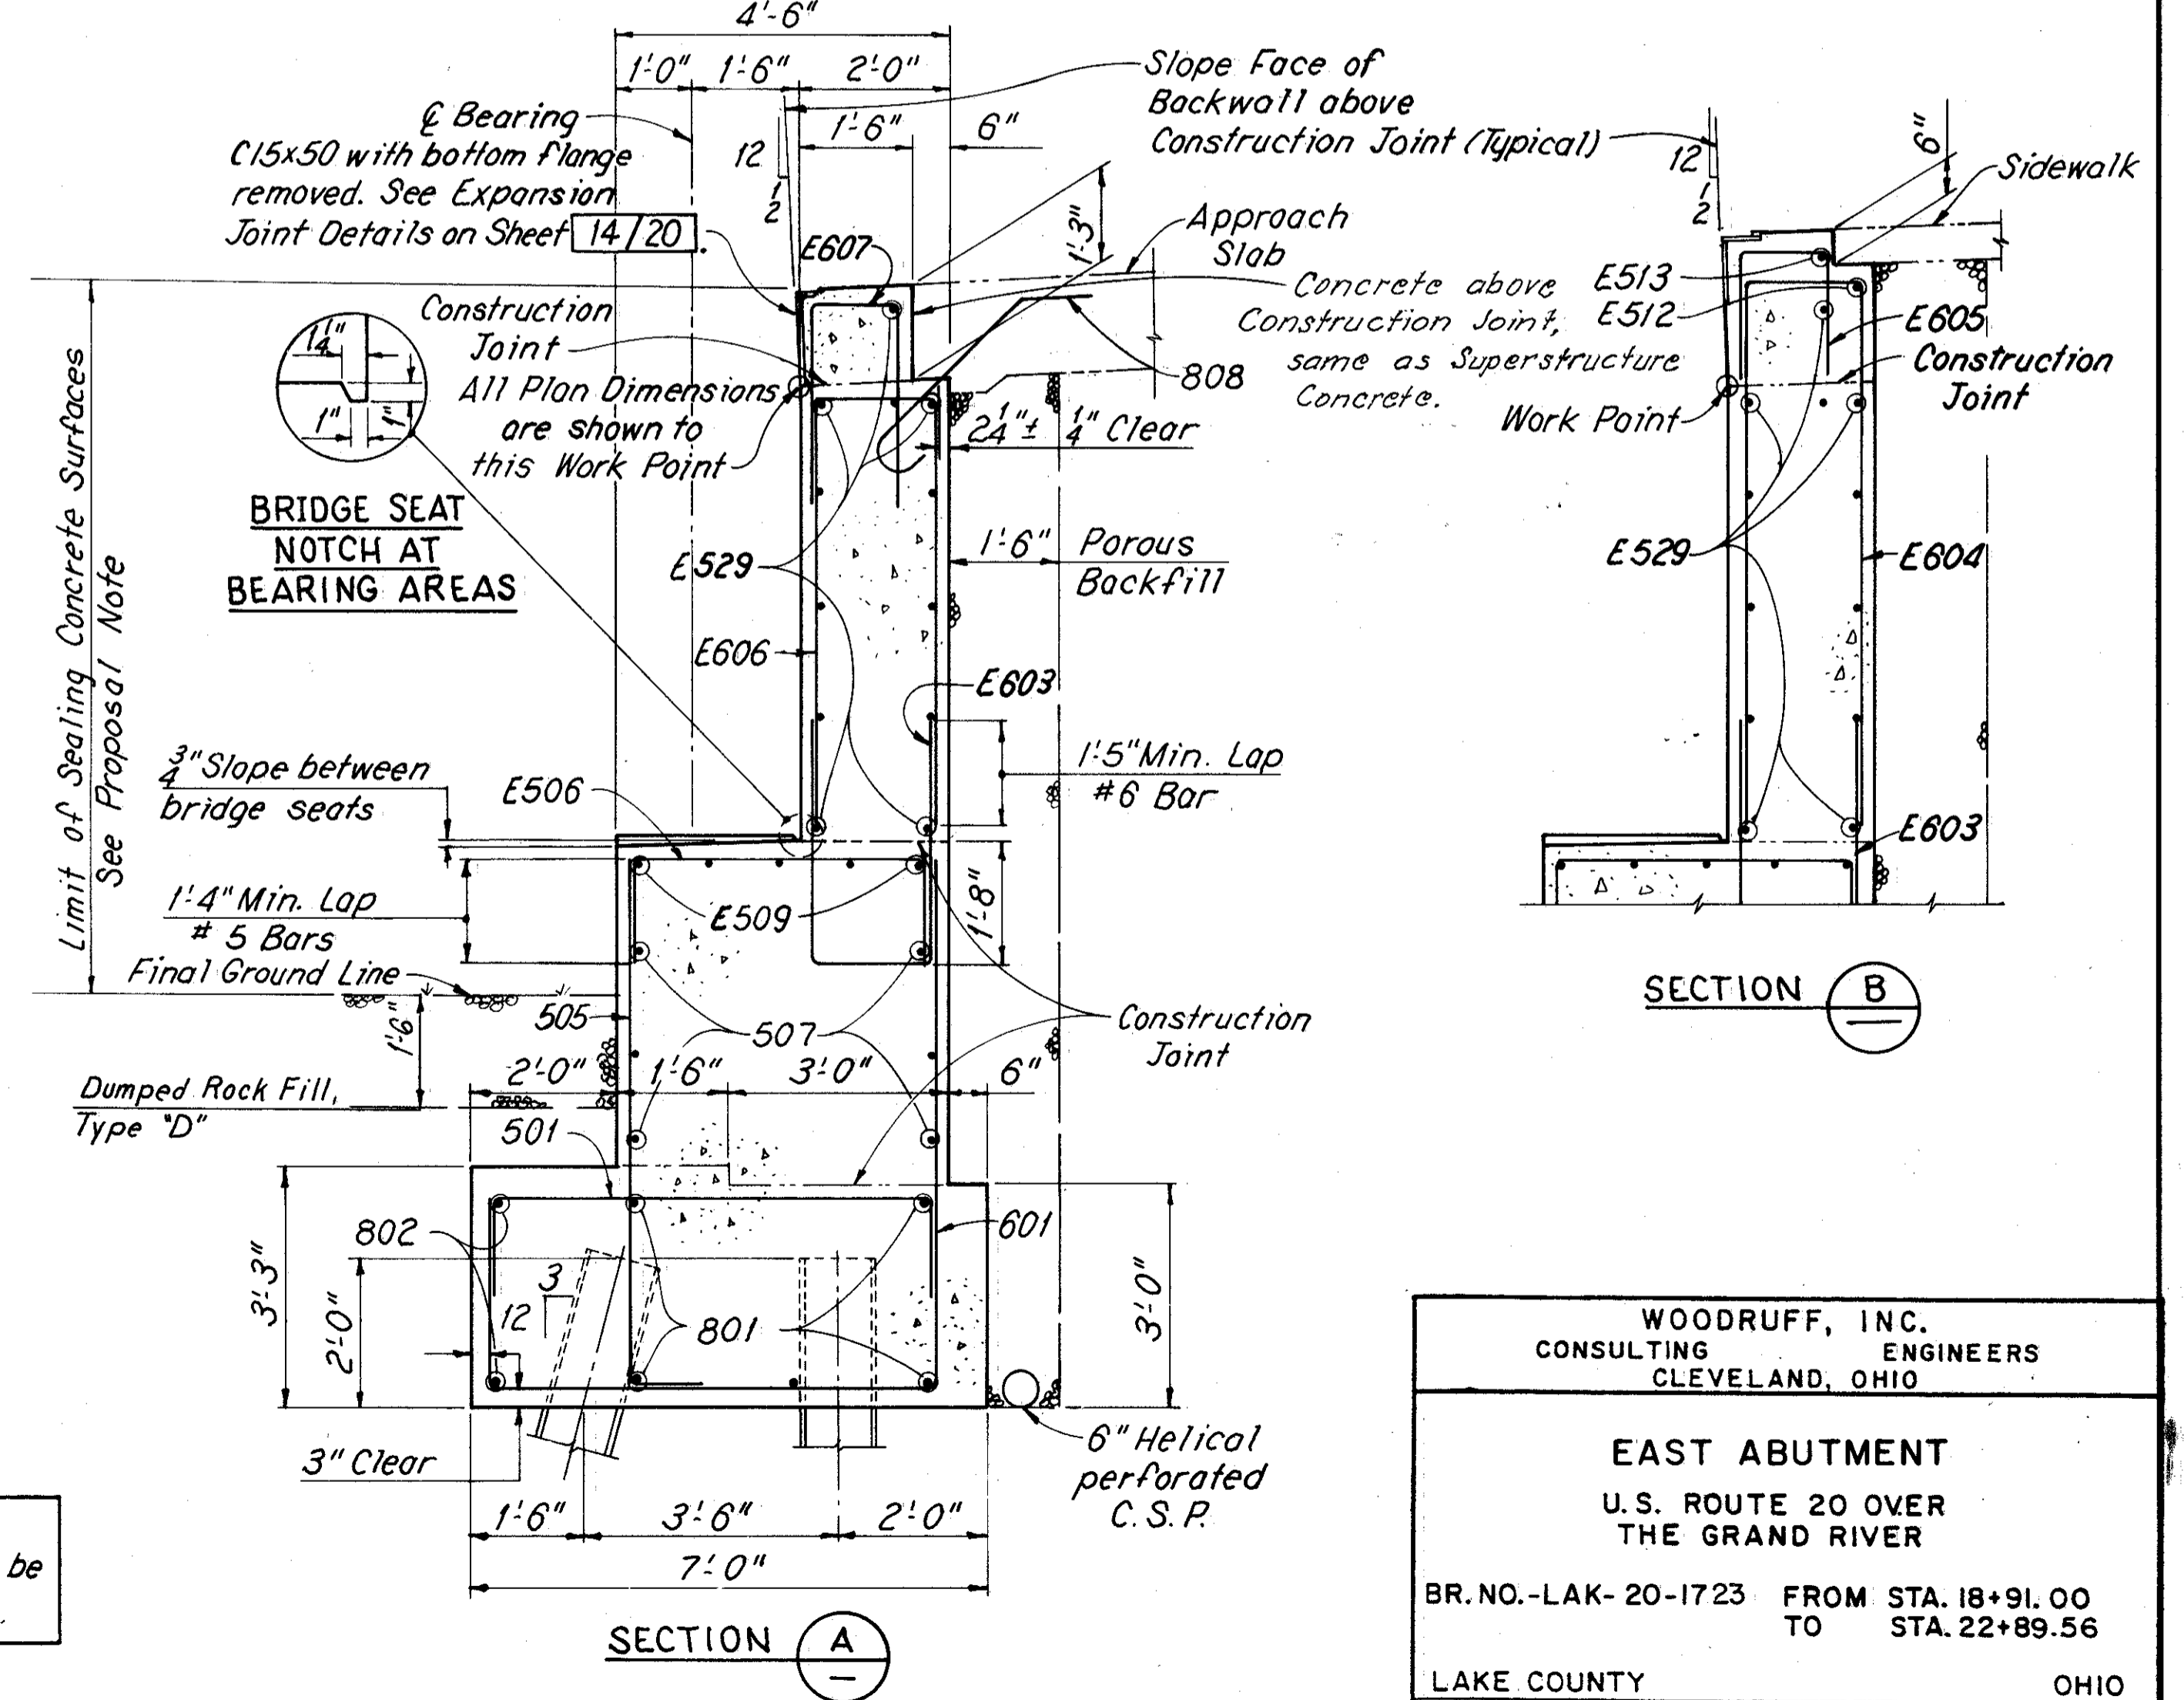

SECTION B

SECTION A

WOODRUFF, INC.  
CONSULTING ENGINEERS  
CLEVELAND, OHIO

EAST ABUTMENT  
U.S. ROUTE 20 OVER  
THE GRAND RIVER

BR. NO.-LAK-20-1723 FROM STA. 18+91.00  
TO STA. 22+89.56

LAKE COUNTY OHIO

MADE BY: [Signature] TRACED BY: [Signature] CHECKED BY: [Signature] REVIEWED BY: [Signature] REVISION: 9-3-86  
DATE: 9-84 DATE: 9-84 DATE: 10-84 DATE: 10/84 SHEET 9, 22

U.S. 20 OVER GRAND RIVER