


FED. ROAD DIST. NO.	STATE	FED. AID PROJ. NO.	FISCAL YEAR
10	OHIO	4	1918

15  
29

I.C.H. No. 2 SEC. J  
LAKE COUNTY

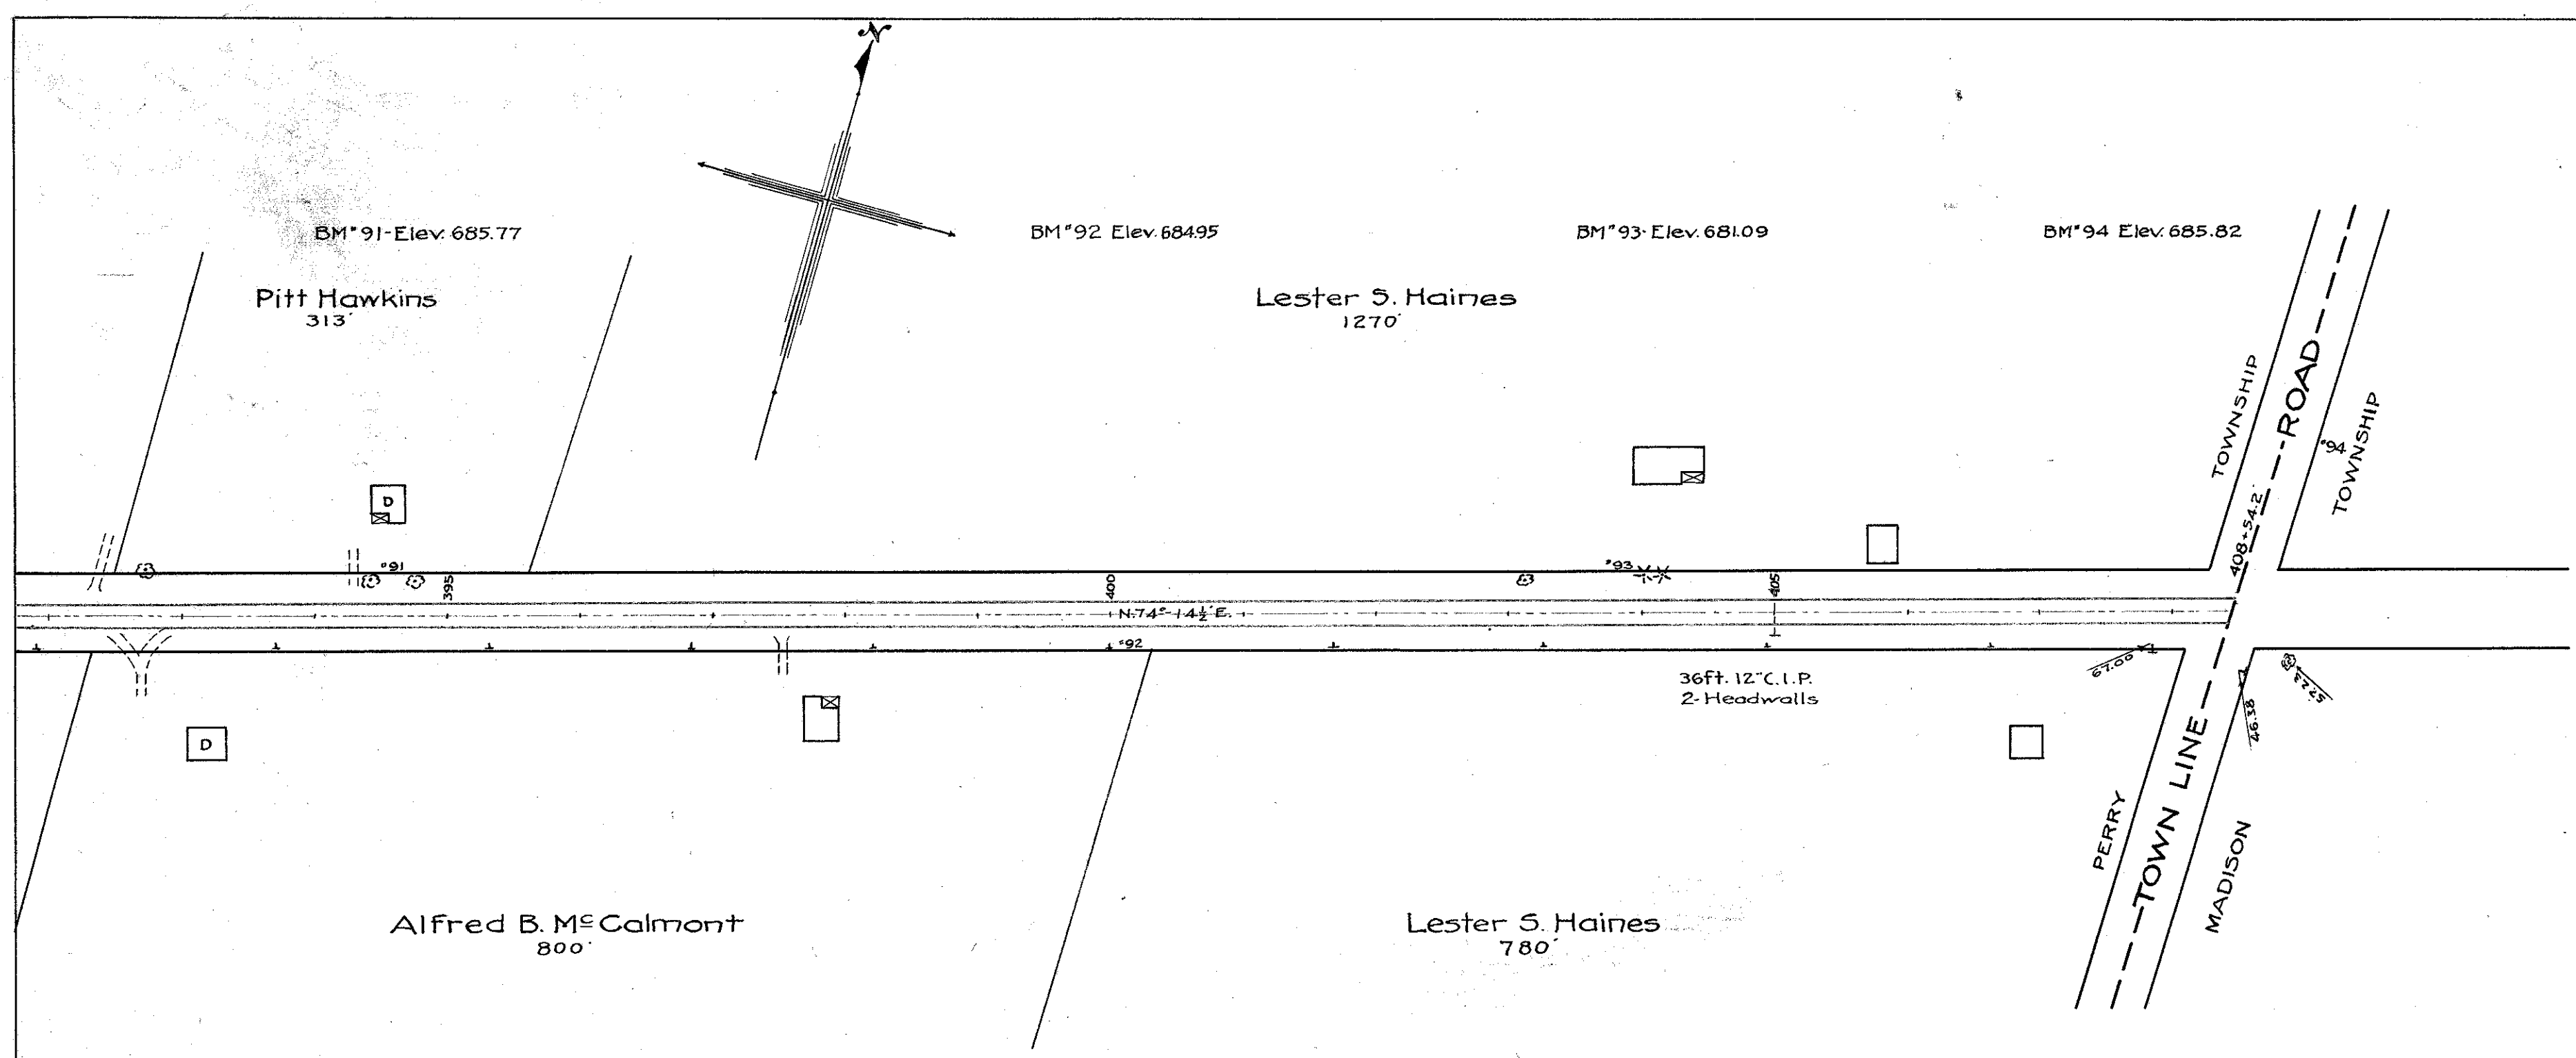

*Handwritten:*  
408+54.20  
405+27.74  
271.46

