


Note: Section and quantities shown for Concrete Pavement

FED. ROAD DIST. NO.	STATE	FED. AID PROJ. NO.	FISCAL YEAR
10	OHIO	4	1918

16  
29

I.C.H. No. 2 SEC. J  
LAKE COUNTY

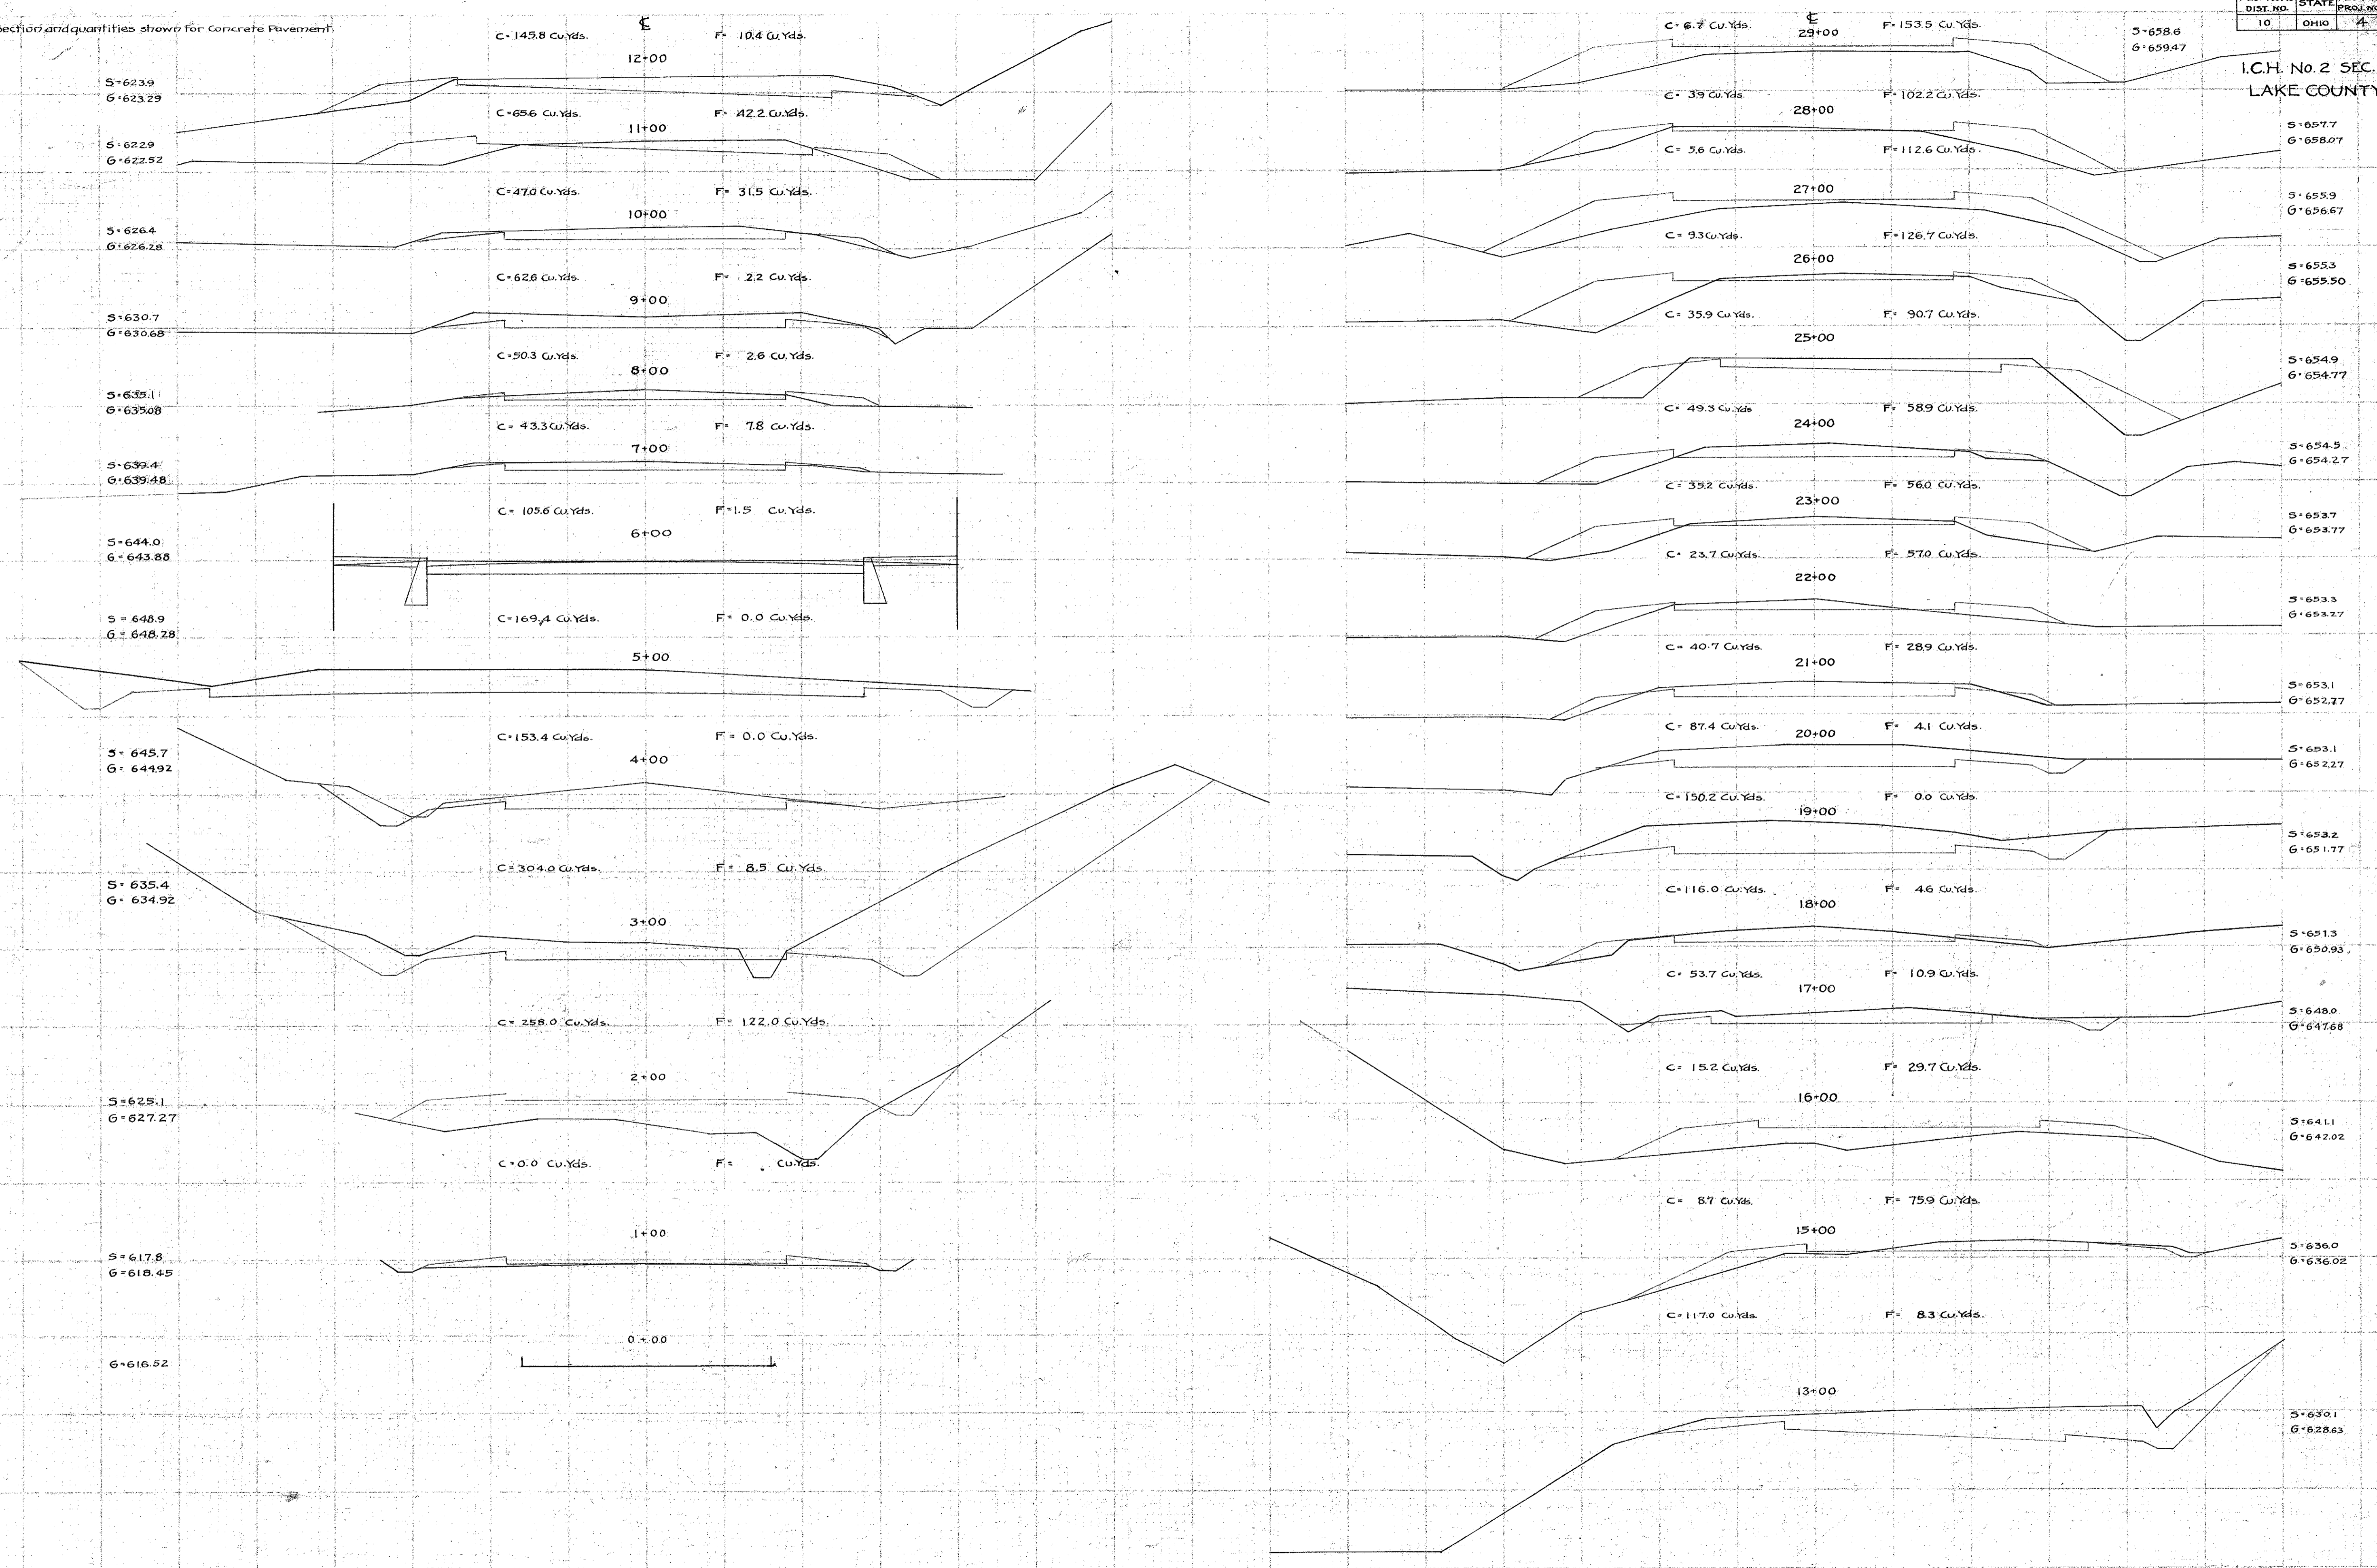

G=616.52

S=617.8  
G=618.45

S=625.1  
G=627.27

S=635.4  
G=634.92

S=645.7  
G=644.92

S=648.9  
G=648.28

S=644.0  
G=643.88

S=639.4  
G=639.48

S=635.1  
G=635.08

S=630.7  
G=630.65

S=626.4  
G=626.28

S=622.9  
G=622.52

S=623.9  
G=623.29

S=657.7  
G=658.07

S=655.9  
G=656.67

S=655.3  
G=655.50

S=654.9  
G=654.77

S=654.5  
G=654.27

S=653.7  
G=653.77

S=653.3  
G=653.27

S=653.1  
G=652.77

S=653.1  
G=652.27

S=653.2  
G=651.77

S=651.3  
G=650.93

S=648.0  
G=647.68

S=644.1  
G=642.02

S=636.0  
G=636.02

S=630.1  
G=628.63

