
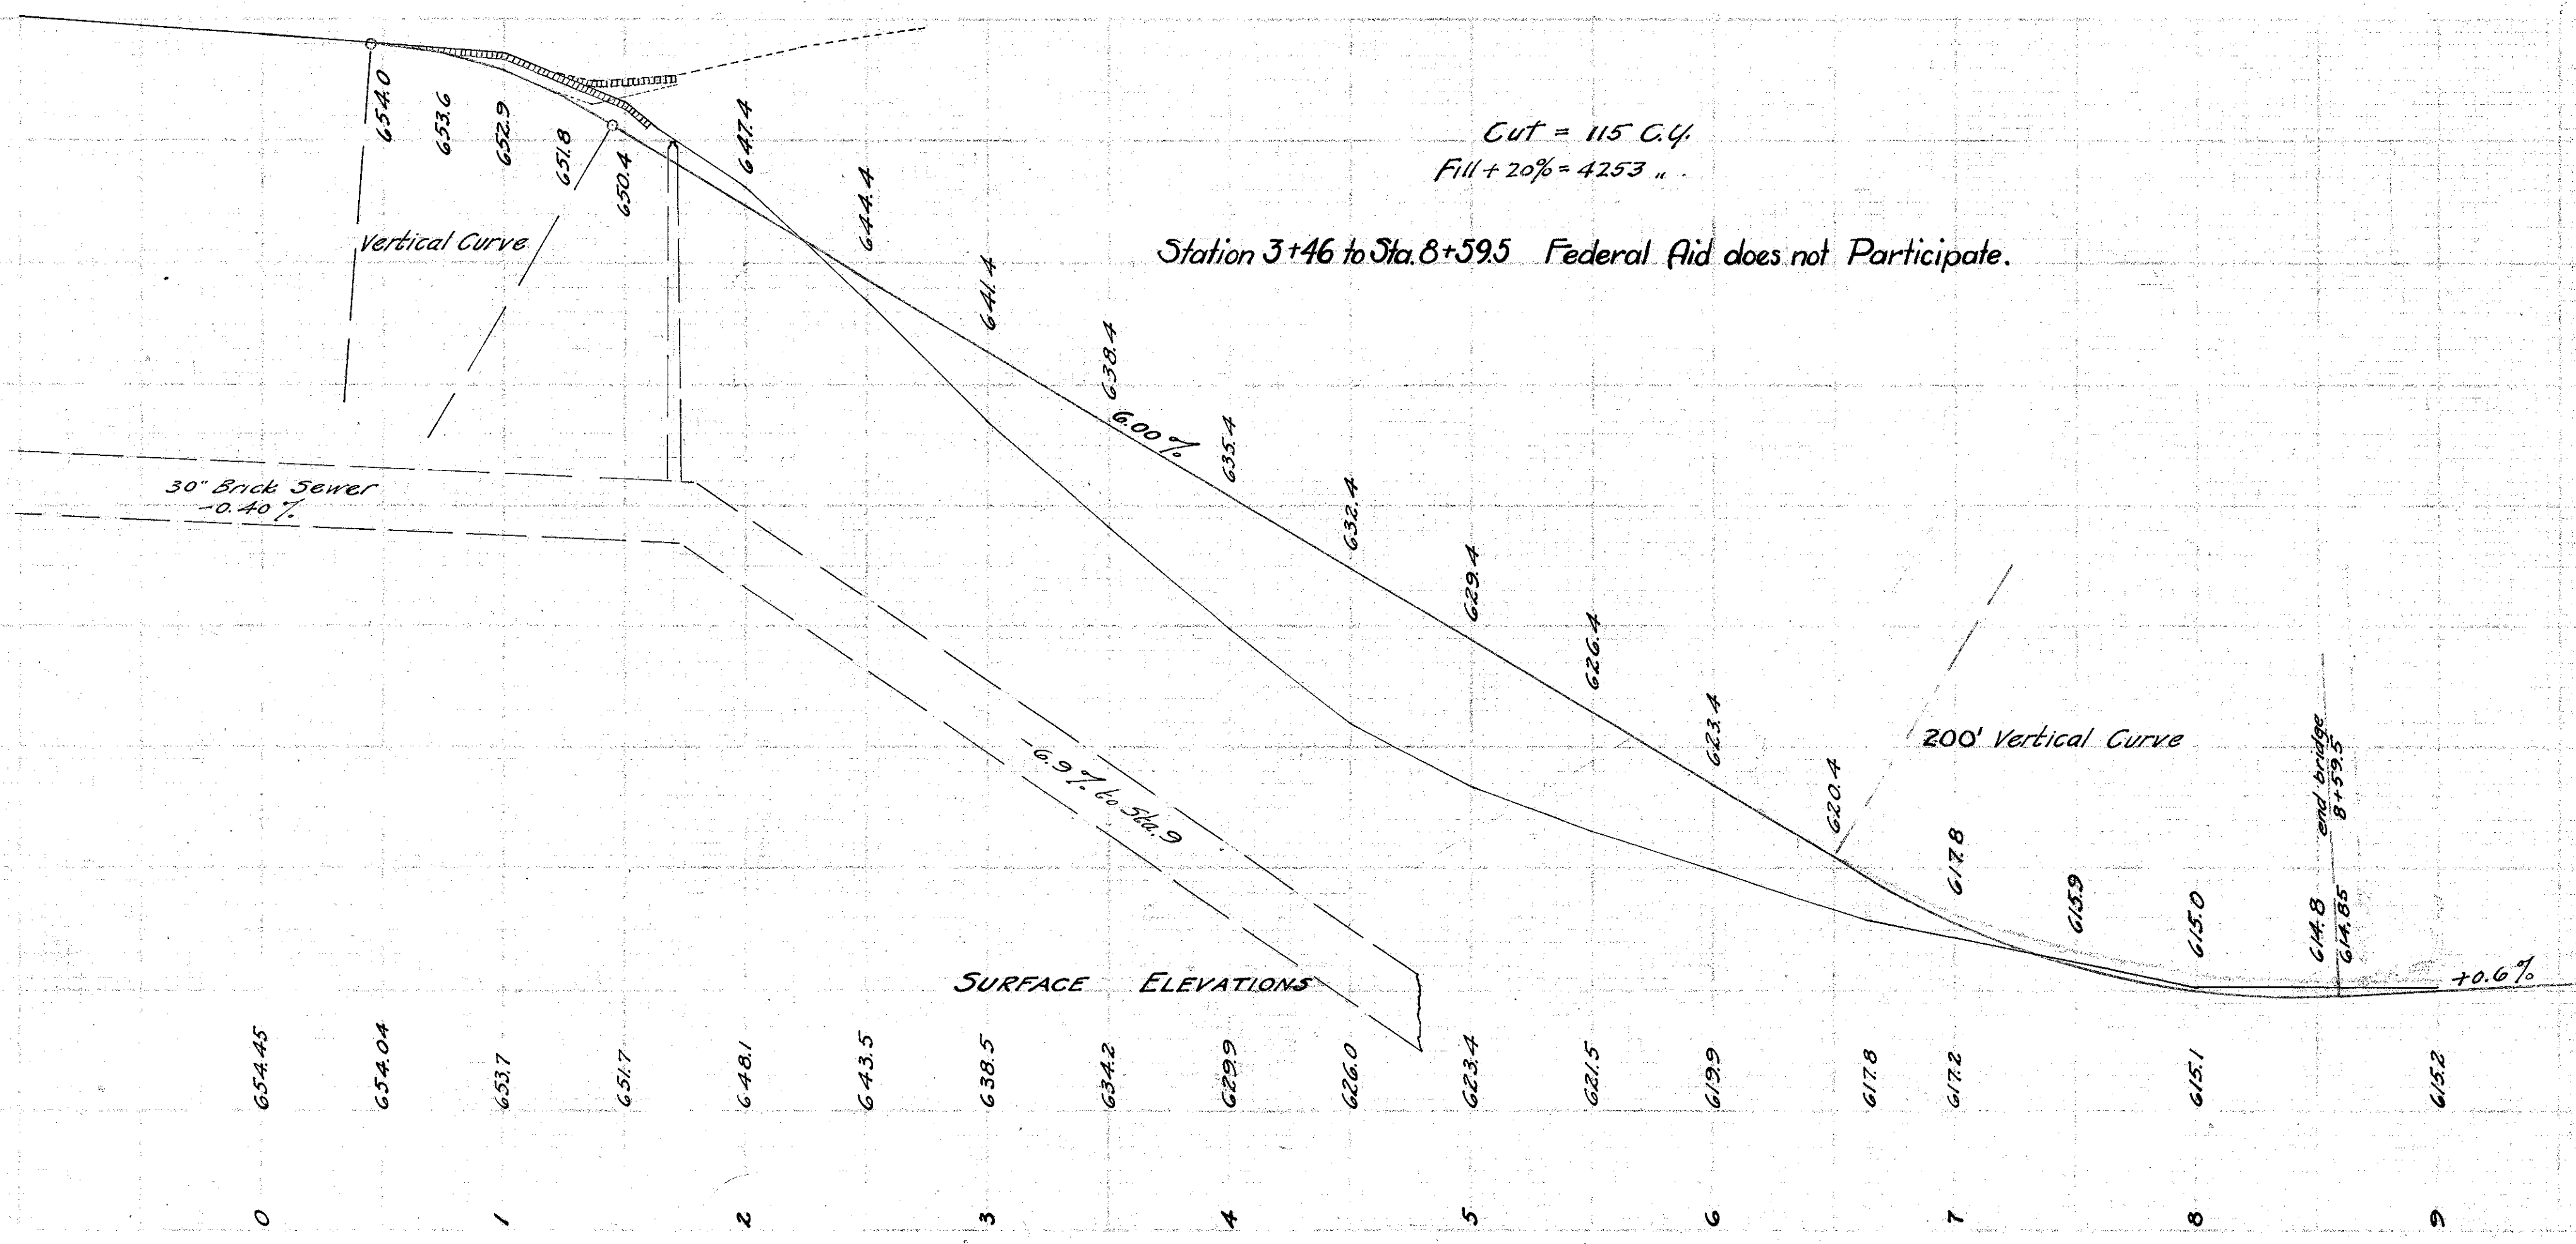
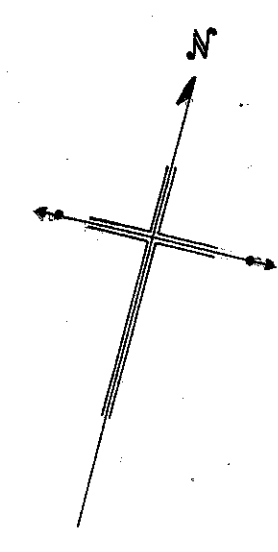


I.C.H. No 2 SEC. J+
LAKE COUNTY

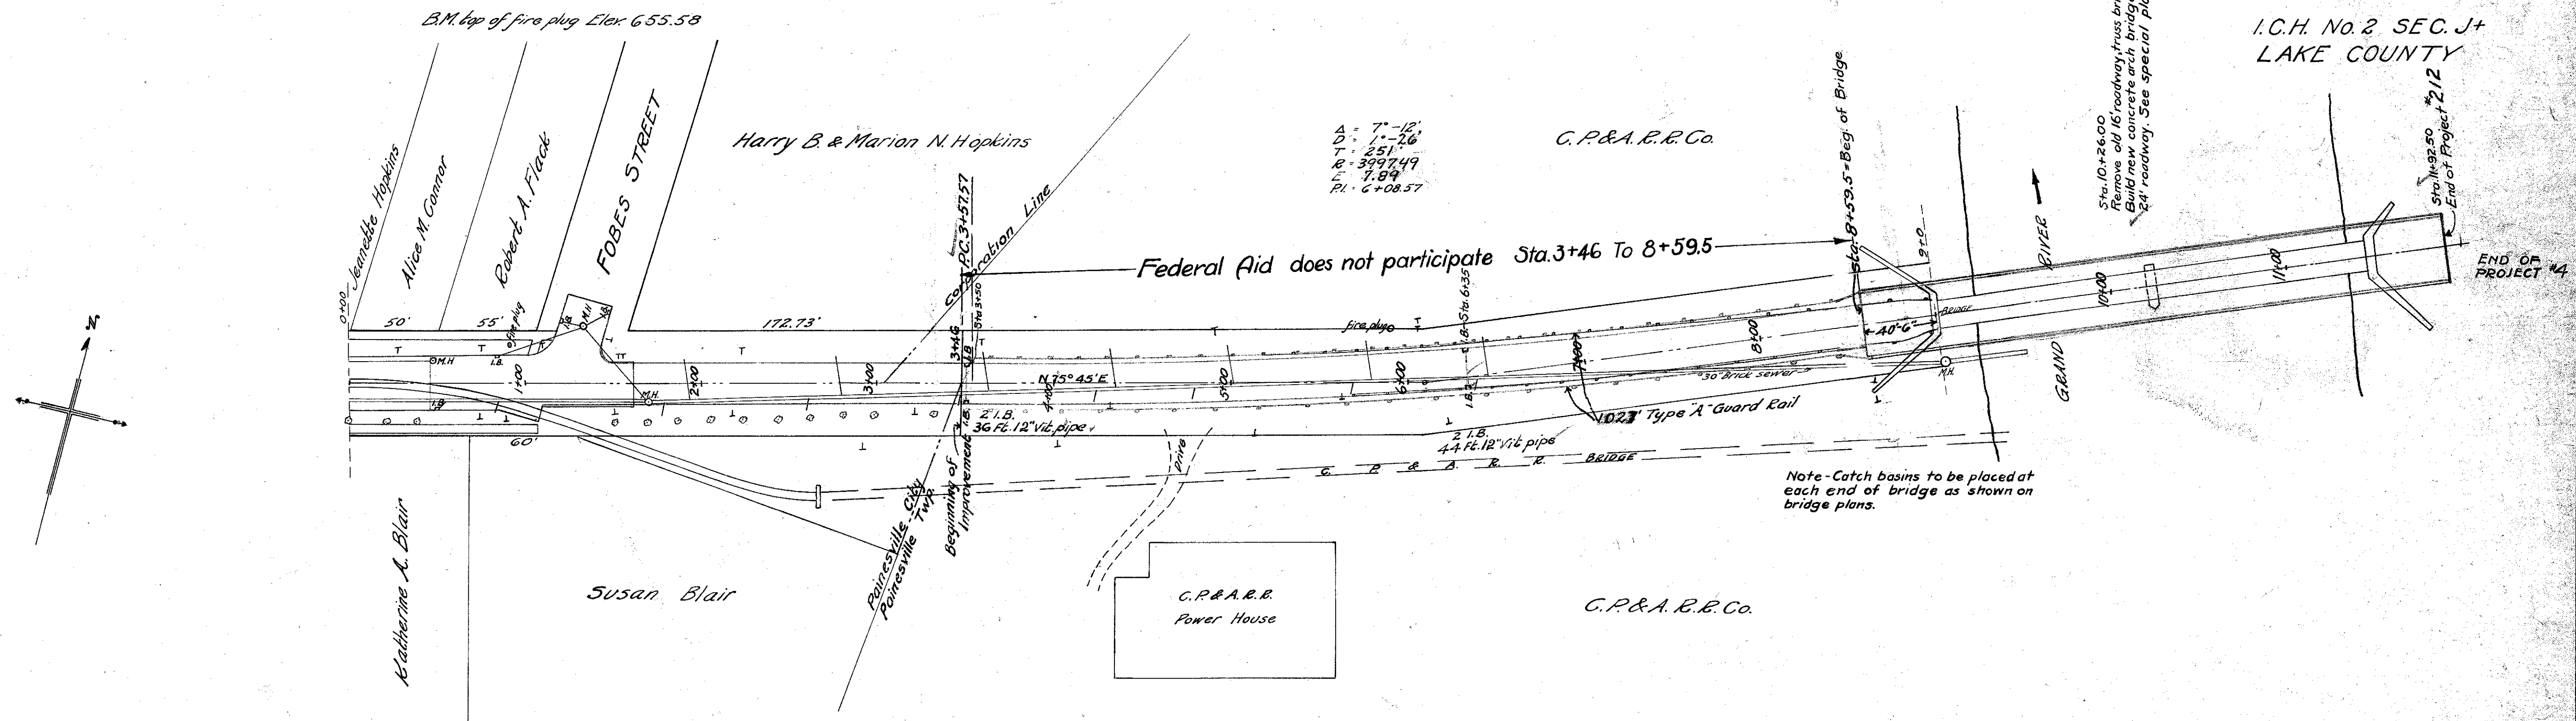

Cut = 115 C.Y.
Fill + 20% = 4253 "

Station 3+46 to Sta. 8+59.5 Federal Aid does not Participate.

Note: Catch basins to be placed at each end of bridge as shown on bridge plans.

Sta. 10+26.00
Remove old roadway from bridge.
Construct concrete bridge 115 ft. with
24 roadway. See special plan.

END OF PROJECT 14