


30 25 20 15 10 5 0 5 10 15 20 25 30

30 25 20 15 10 5 0 5 10 15 20 25 30

Fed.Aid	Fed.Rd	State	Fiscal
Project	Dist.No.	Ohio	Year
4(Reop)	10	Ohio	1931
S.H.(I.C.H.) No.2		Sec't. J.	
Lake		County	

End Area	Cu. Yds.
Cut	Fill
Cut	Fill

5
11

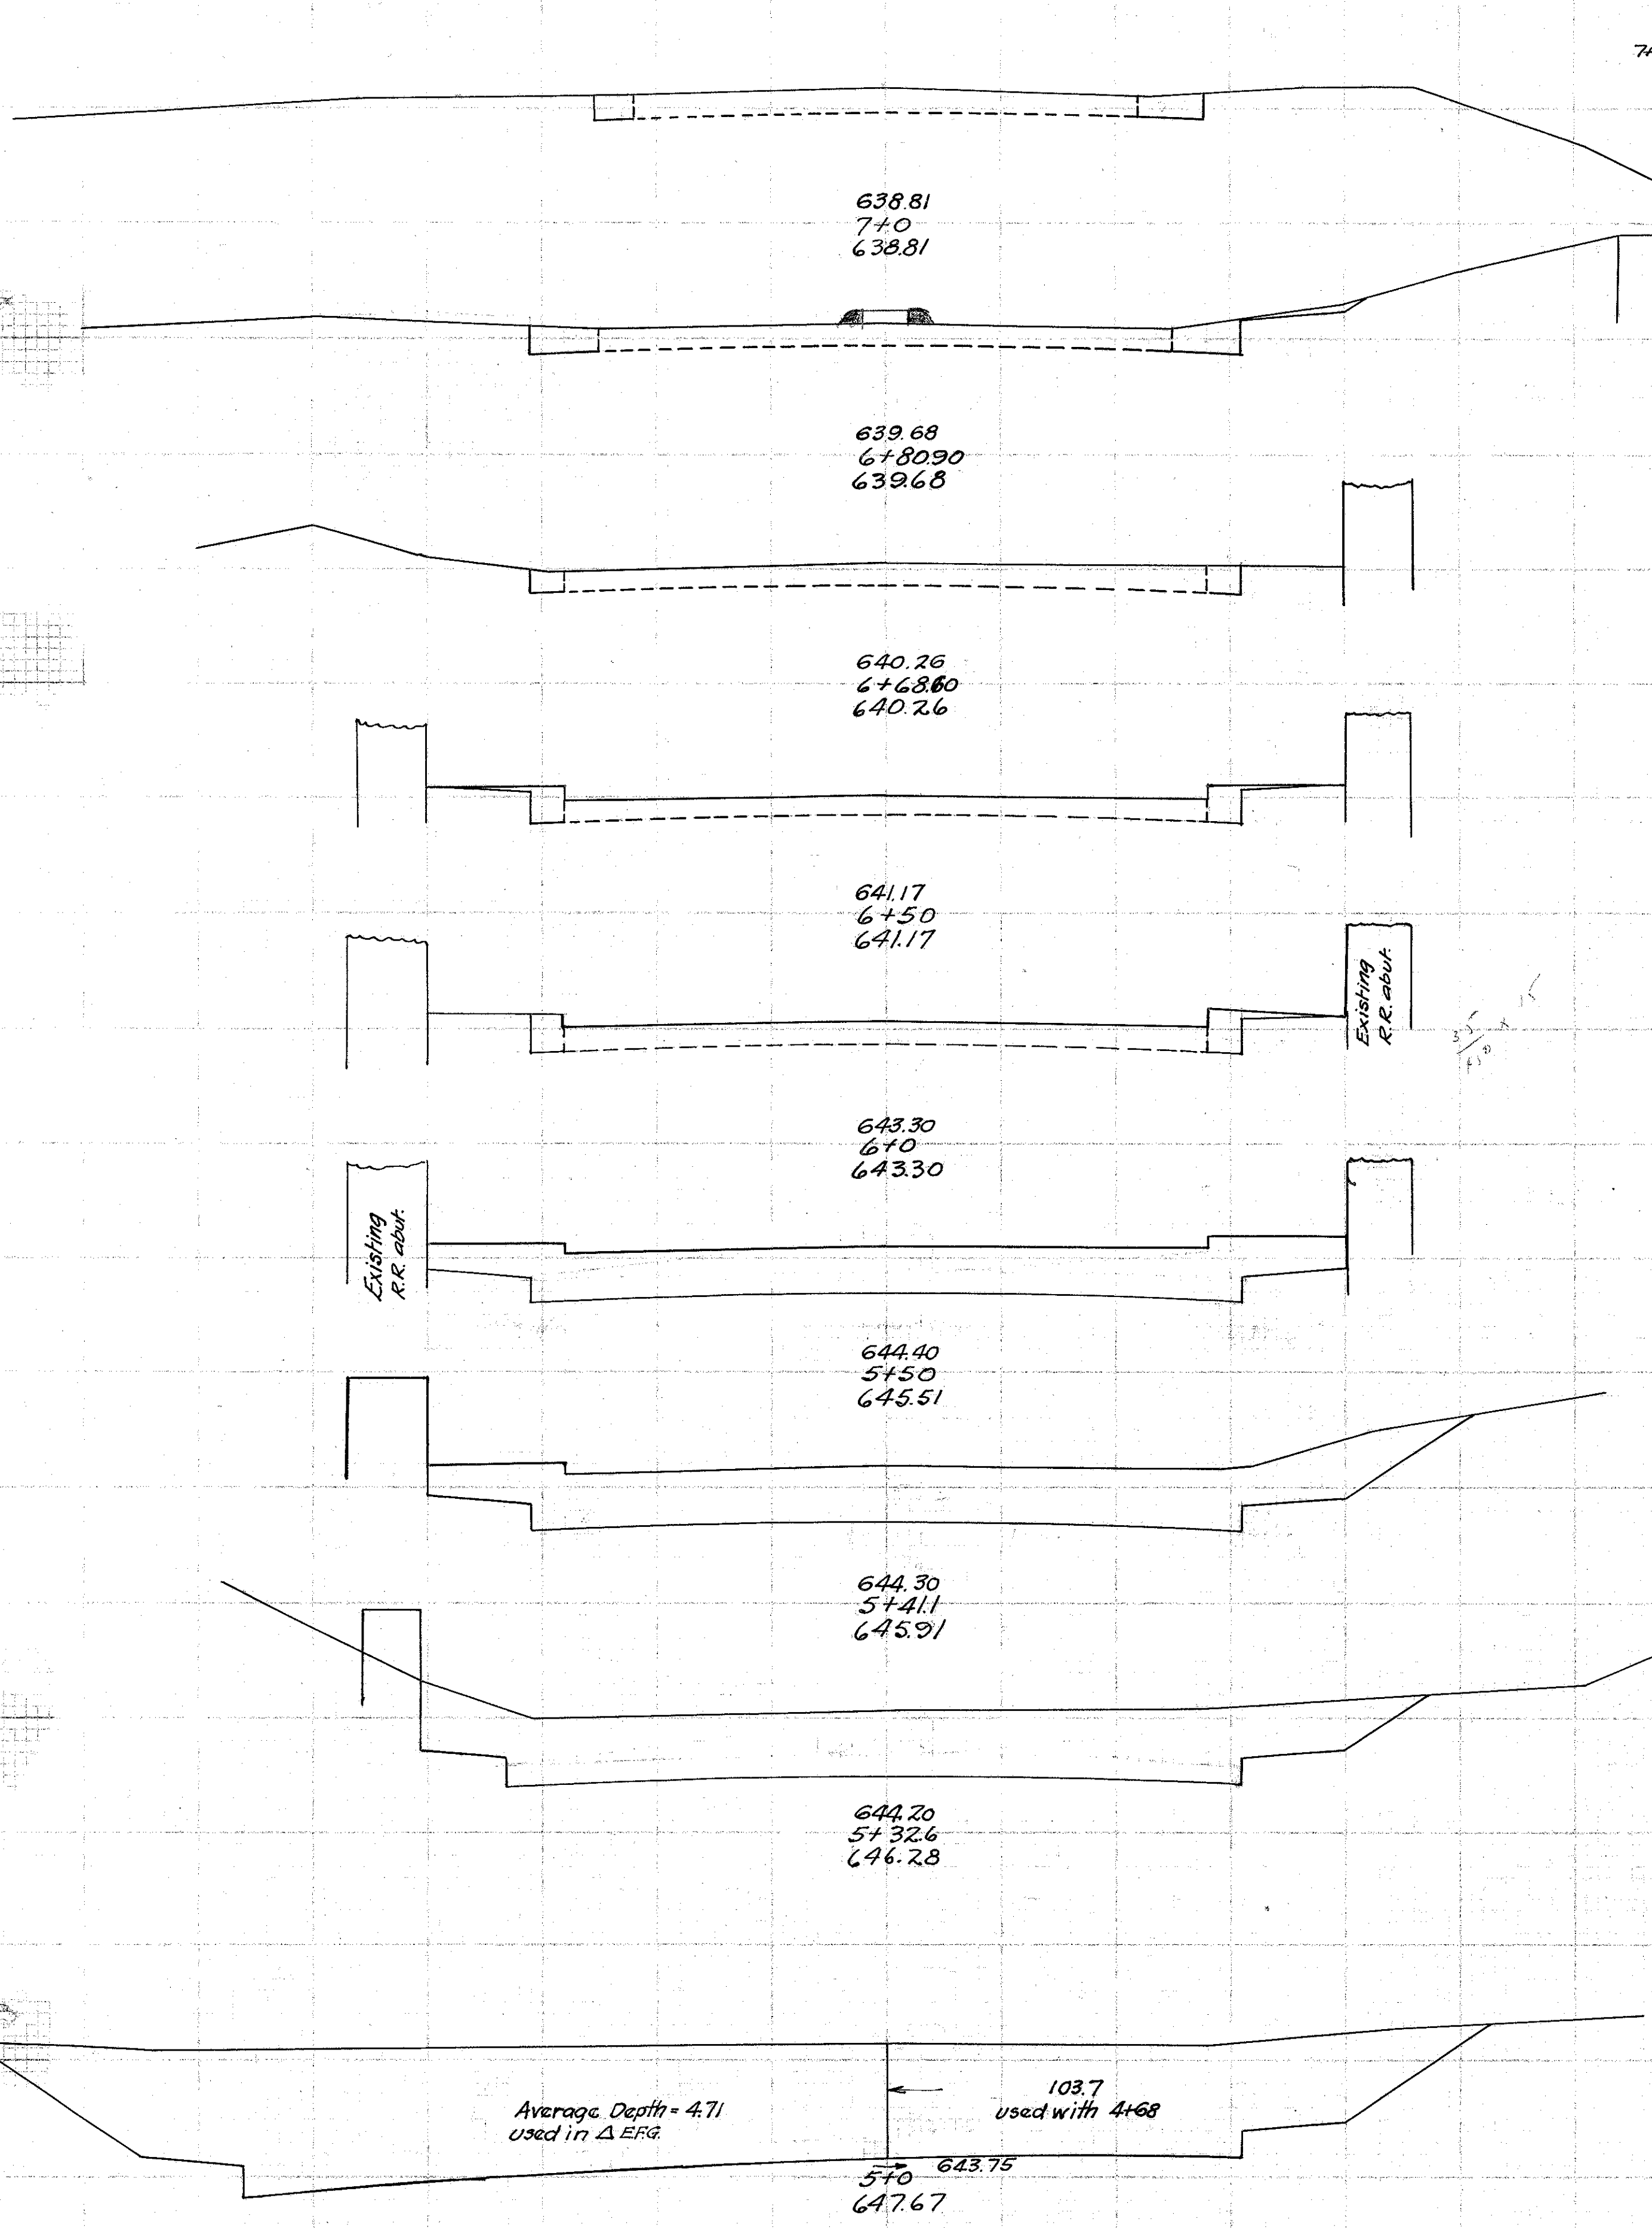

End Area	Cu. Yds.
Cut	Fill
Cut	Fill

7+25

4.3 0.0

4.3 0.0

7.5 0.0

2.4 0.0

3.1 0.0

3.1 0.0

6.0 0.0

106 0.0

56
33.4

103.0 0.0

778 0.0

291 0.0

96.3 0.0

31.7 0.0


105.0 0.0

239.6 0.0

292.0
103.7

307.1

Exc. 5180 cu. yds.
Emb. 288.3 cu. yds.

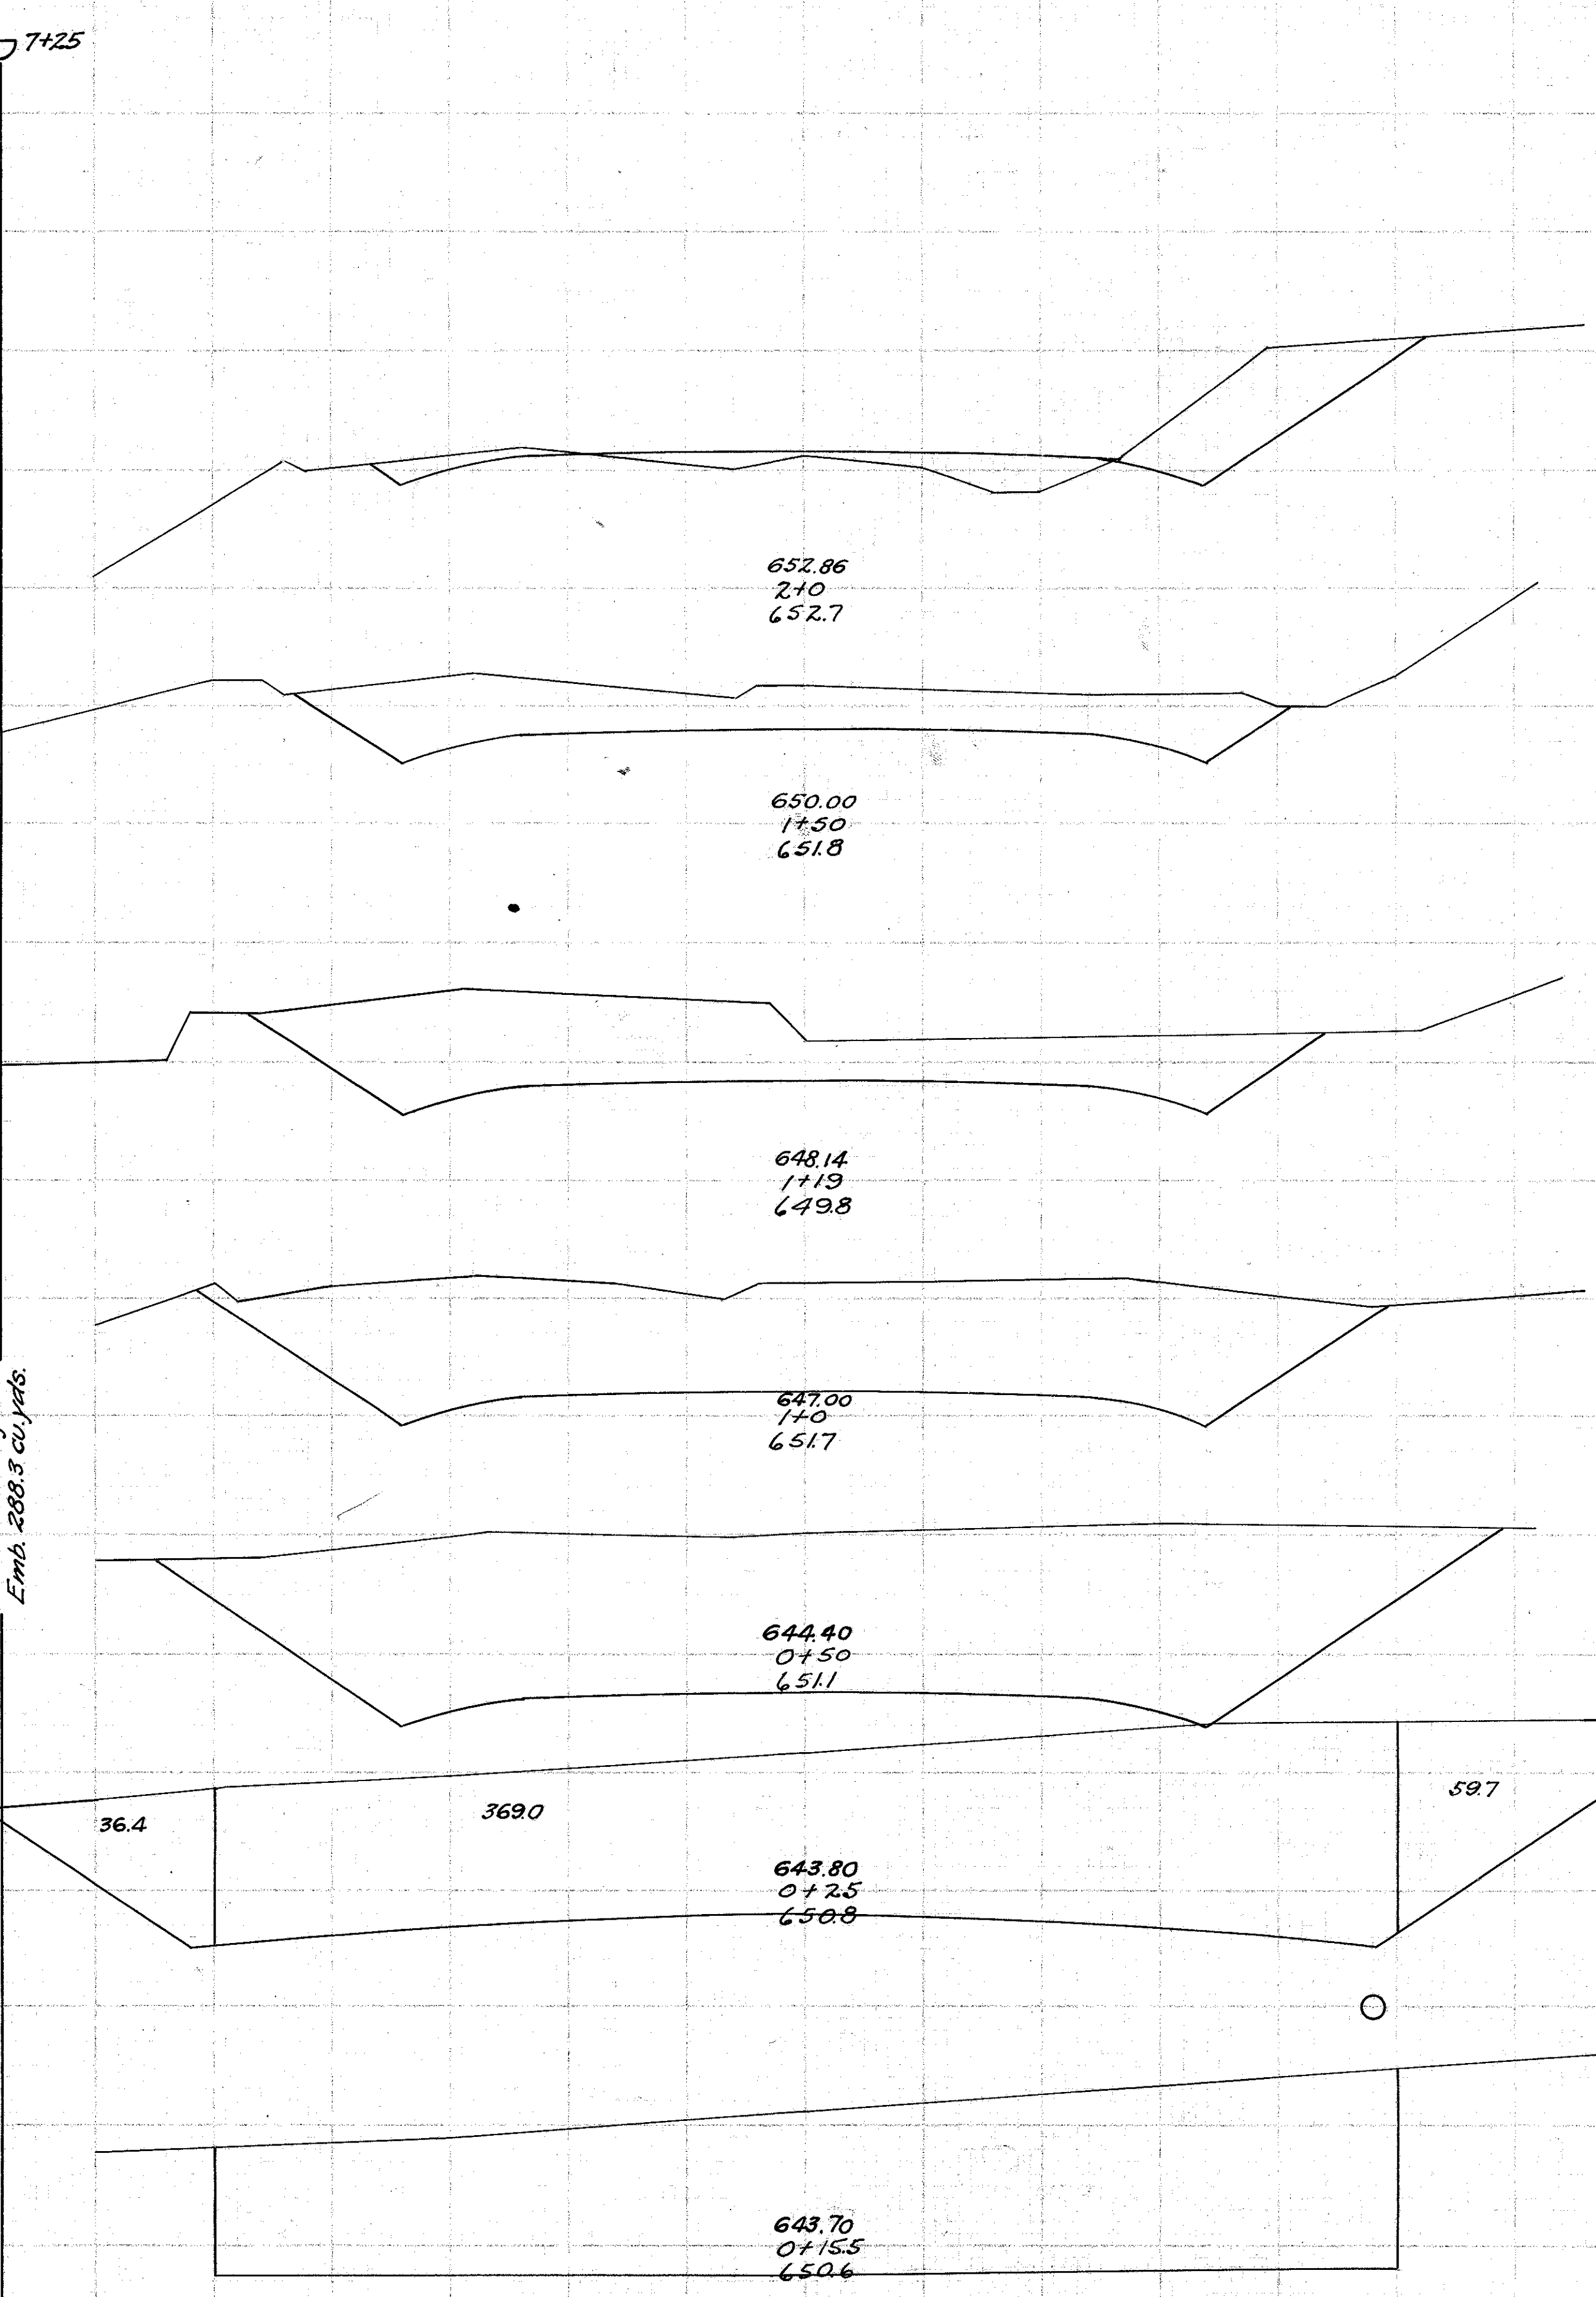

End Area	Cu. Yds.
Cut	Fill
Cut	Fill

36.5 14.5

109.3 13.5

81.0 0.0

116.5 0.0

122.0 0.0

118.5 0.0

215.0 0.0

541.7 0.0

330.0 0.0

368.5 0.0

46.1
36.30

123.0 0.0

330.0 0.0

N. Ridge East of P.I.