

30 25 20 15 10 5 0 5 10 15 20 25 30

30 25 20 15 10 5 0 5 10 15 20 25 30



Fed. Aid	Fed. Rd.	State	Fiscal
Project	Dist. No.	Ohio	Year
4 (Reop)	10	Ohio	1931
S.H. (I.C.H.) No. 2		Sec. J.	
Lake		County	

End Area	Cu. Yds.
Cu. Fill	Cu. Fill
6995.0	0.0
4021.0	0.0
6575.0	0.0
2639.0	0.0
530.0	0.0
4534	
4983	
2089.0	0.0
3075.0	0.0
2226.0	0.0
154.7	0.0
48.7	0.0
99.5	0.0

6
11

End Area	Cu. Yds.
Cu. Fill	Cu. Fill
0.0	0.0
8.3	13.0
14.0	
66.1	20.7
62.4	8.4
69.1	4.3
86.5	0.9
84.3	0.4
95.5	0.0
85.7	0.0
89.8	0.0
74.8	0.2
71.7	0.4
100.2	13.9

Exc. 1866 cu yds
Emb. 66 cu yds

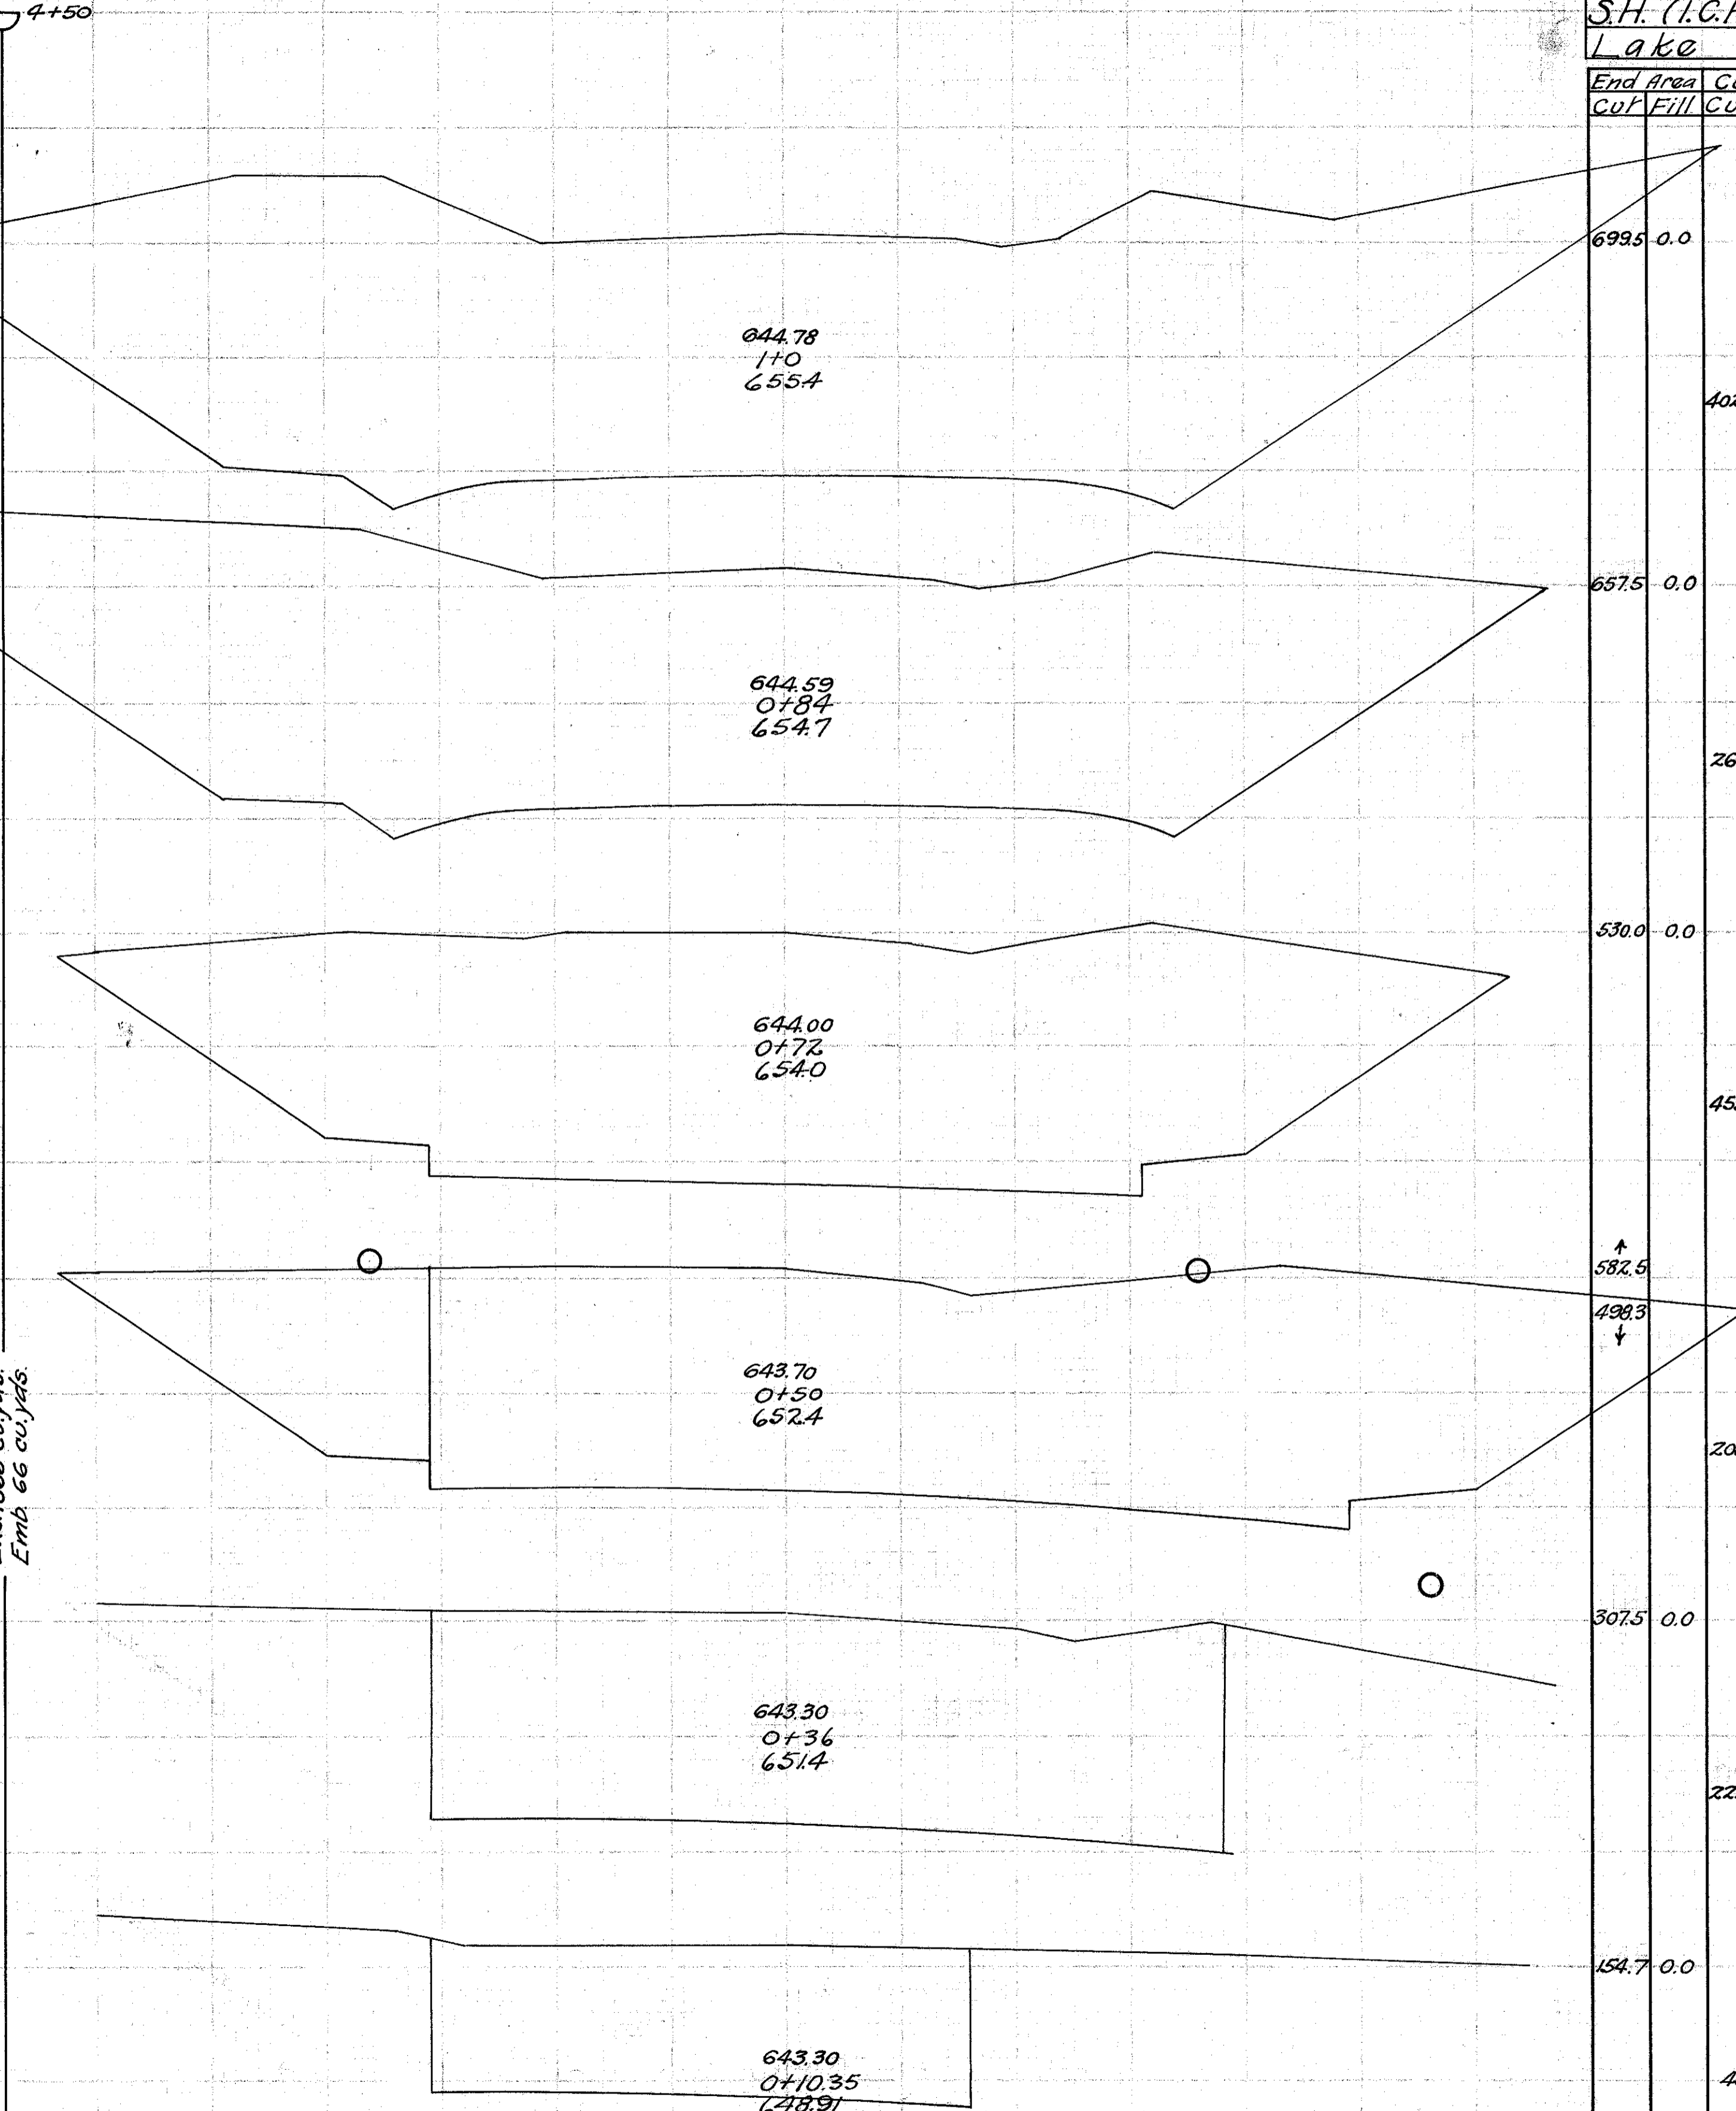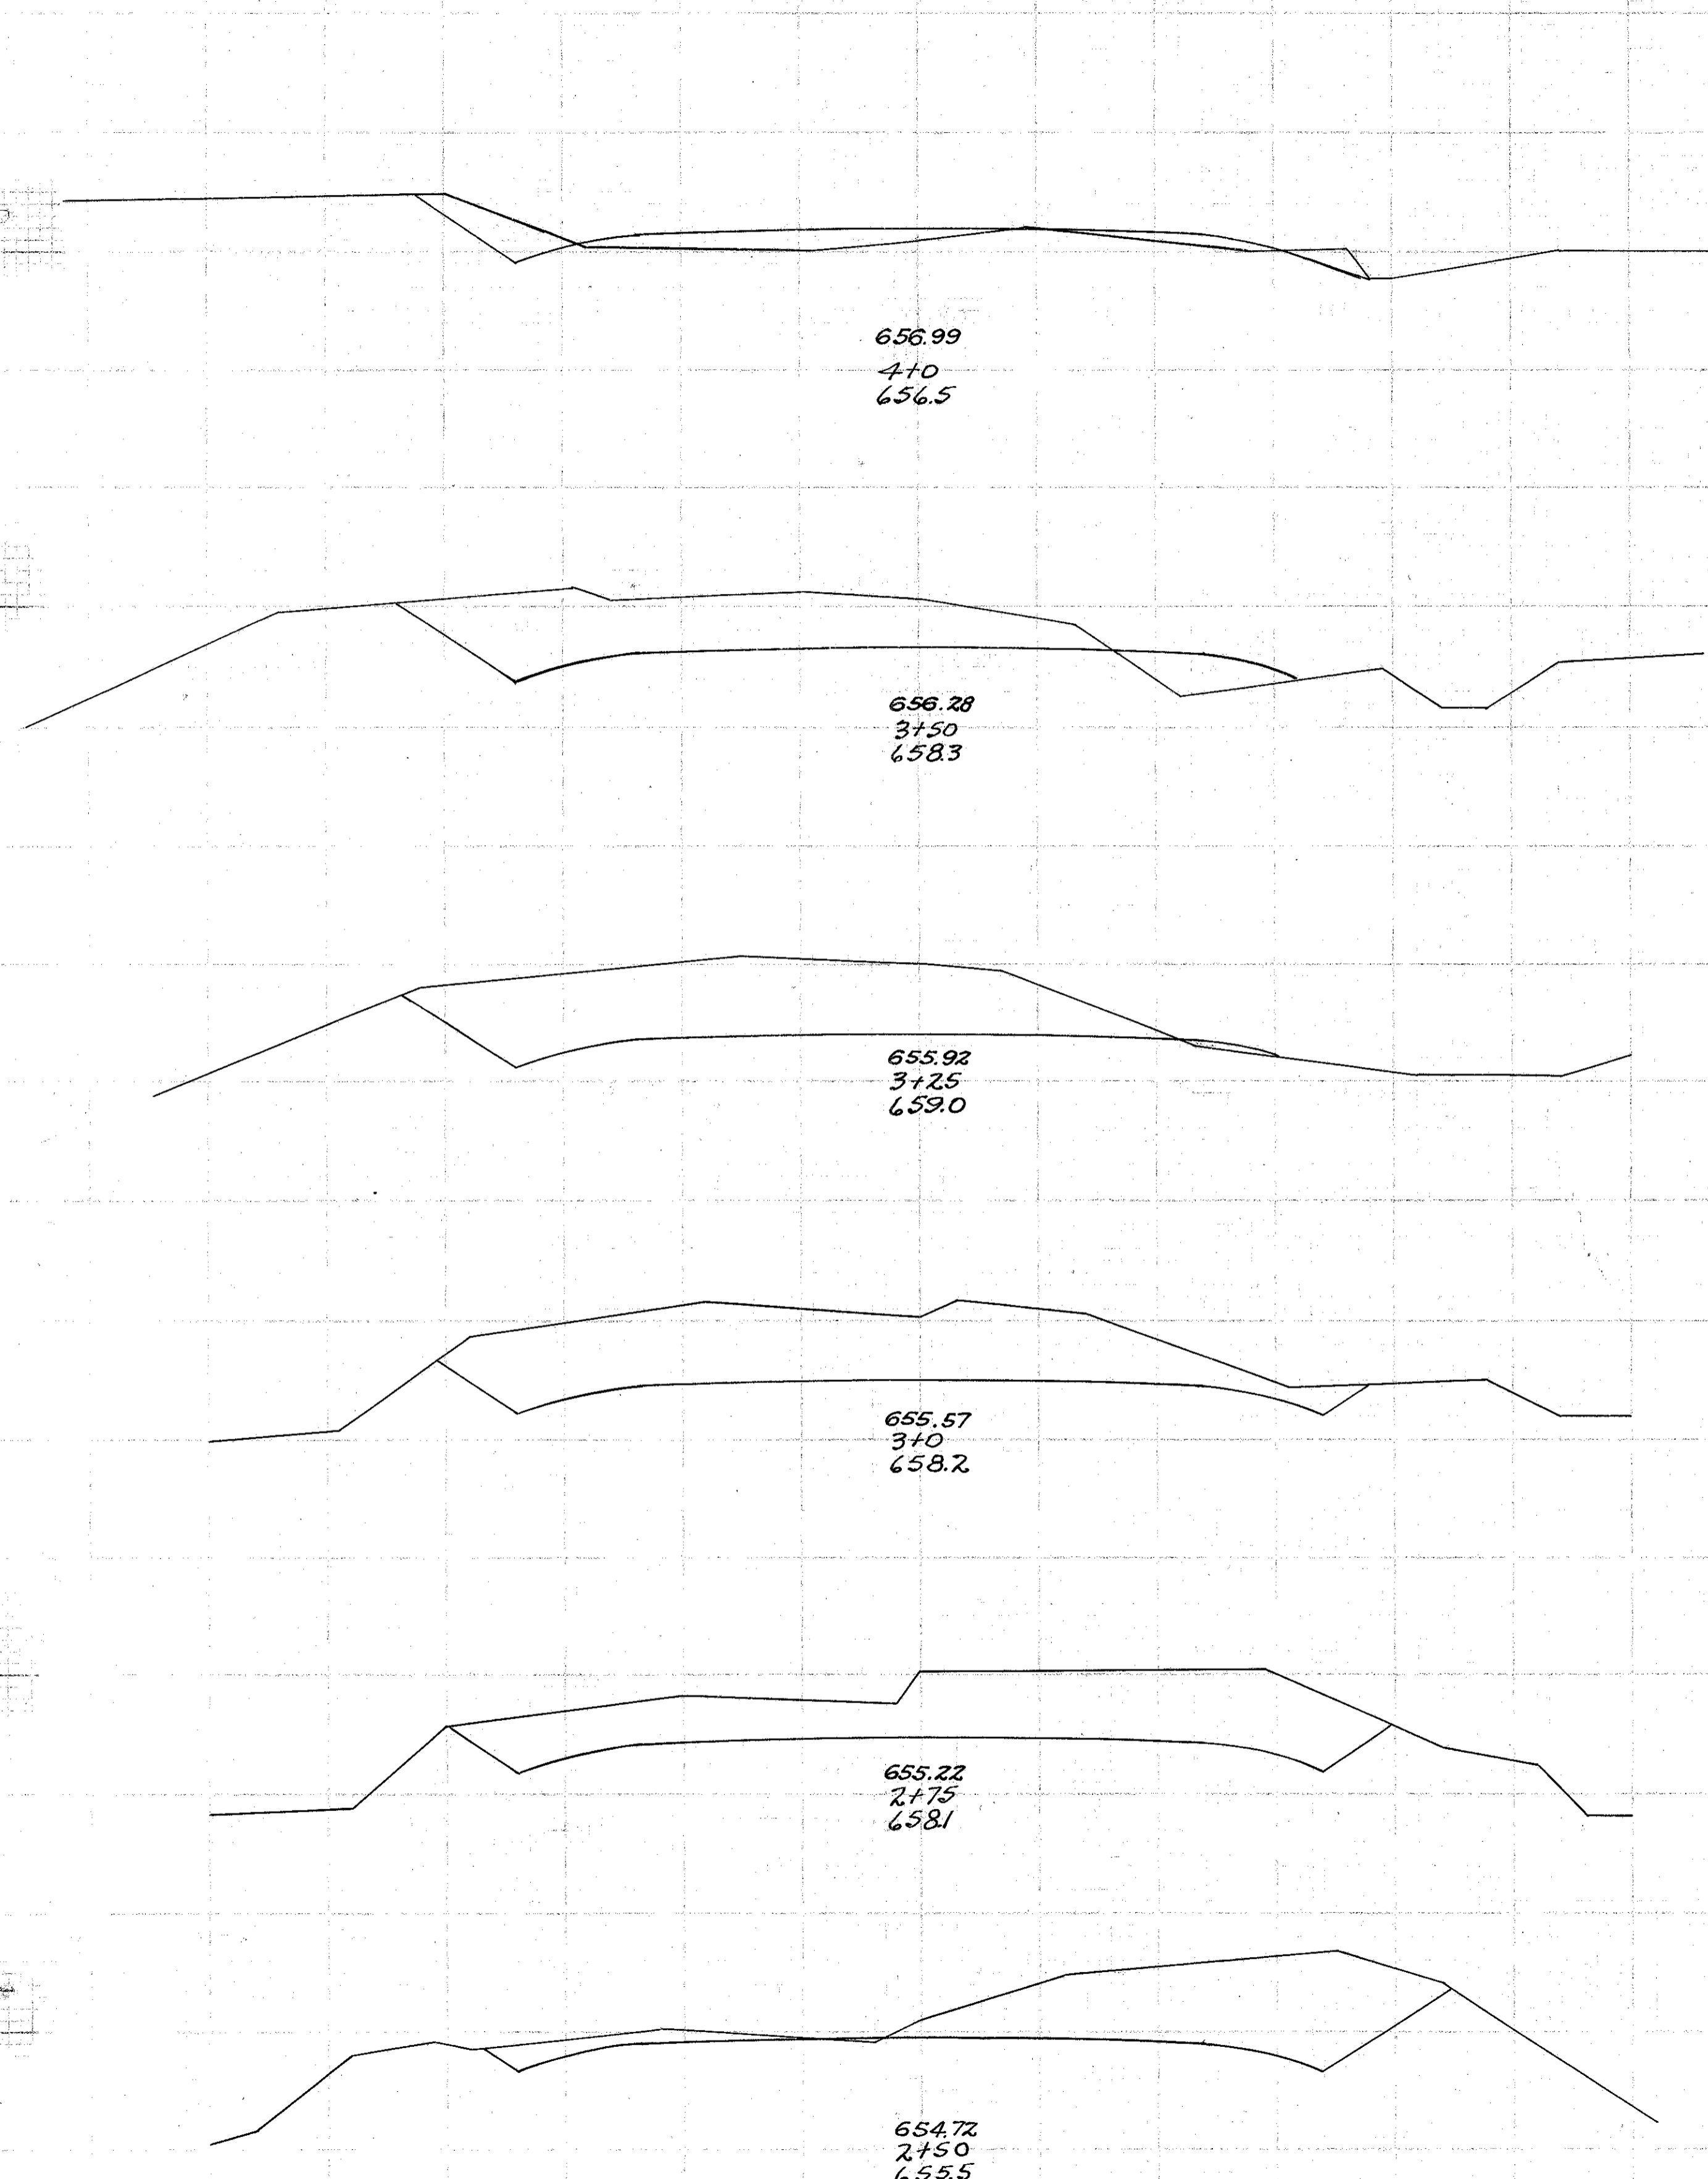

N. Ridge East of P.I.

Casement Ave.

←

←