


I:\PROJECTS\PI\14200\14200TPA.dgn 27-NOV-2000 10:40AM jg se

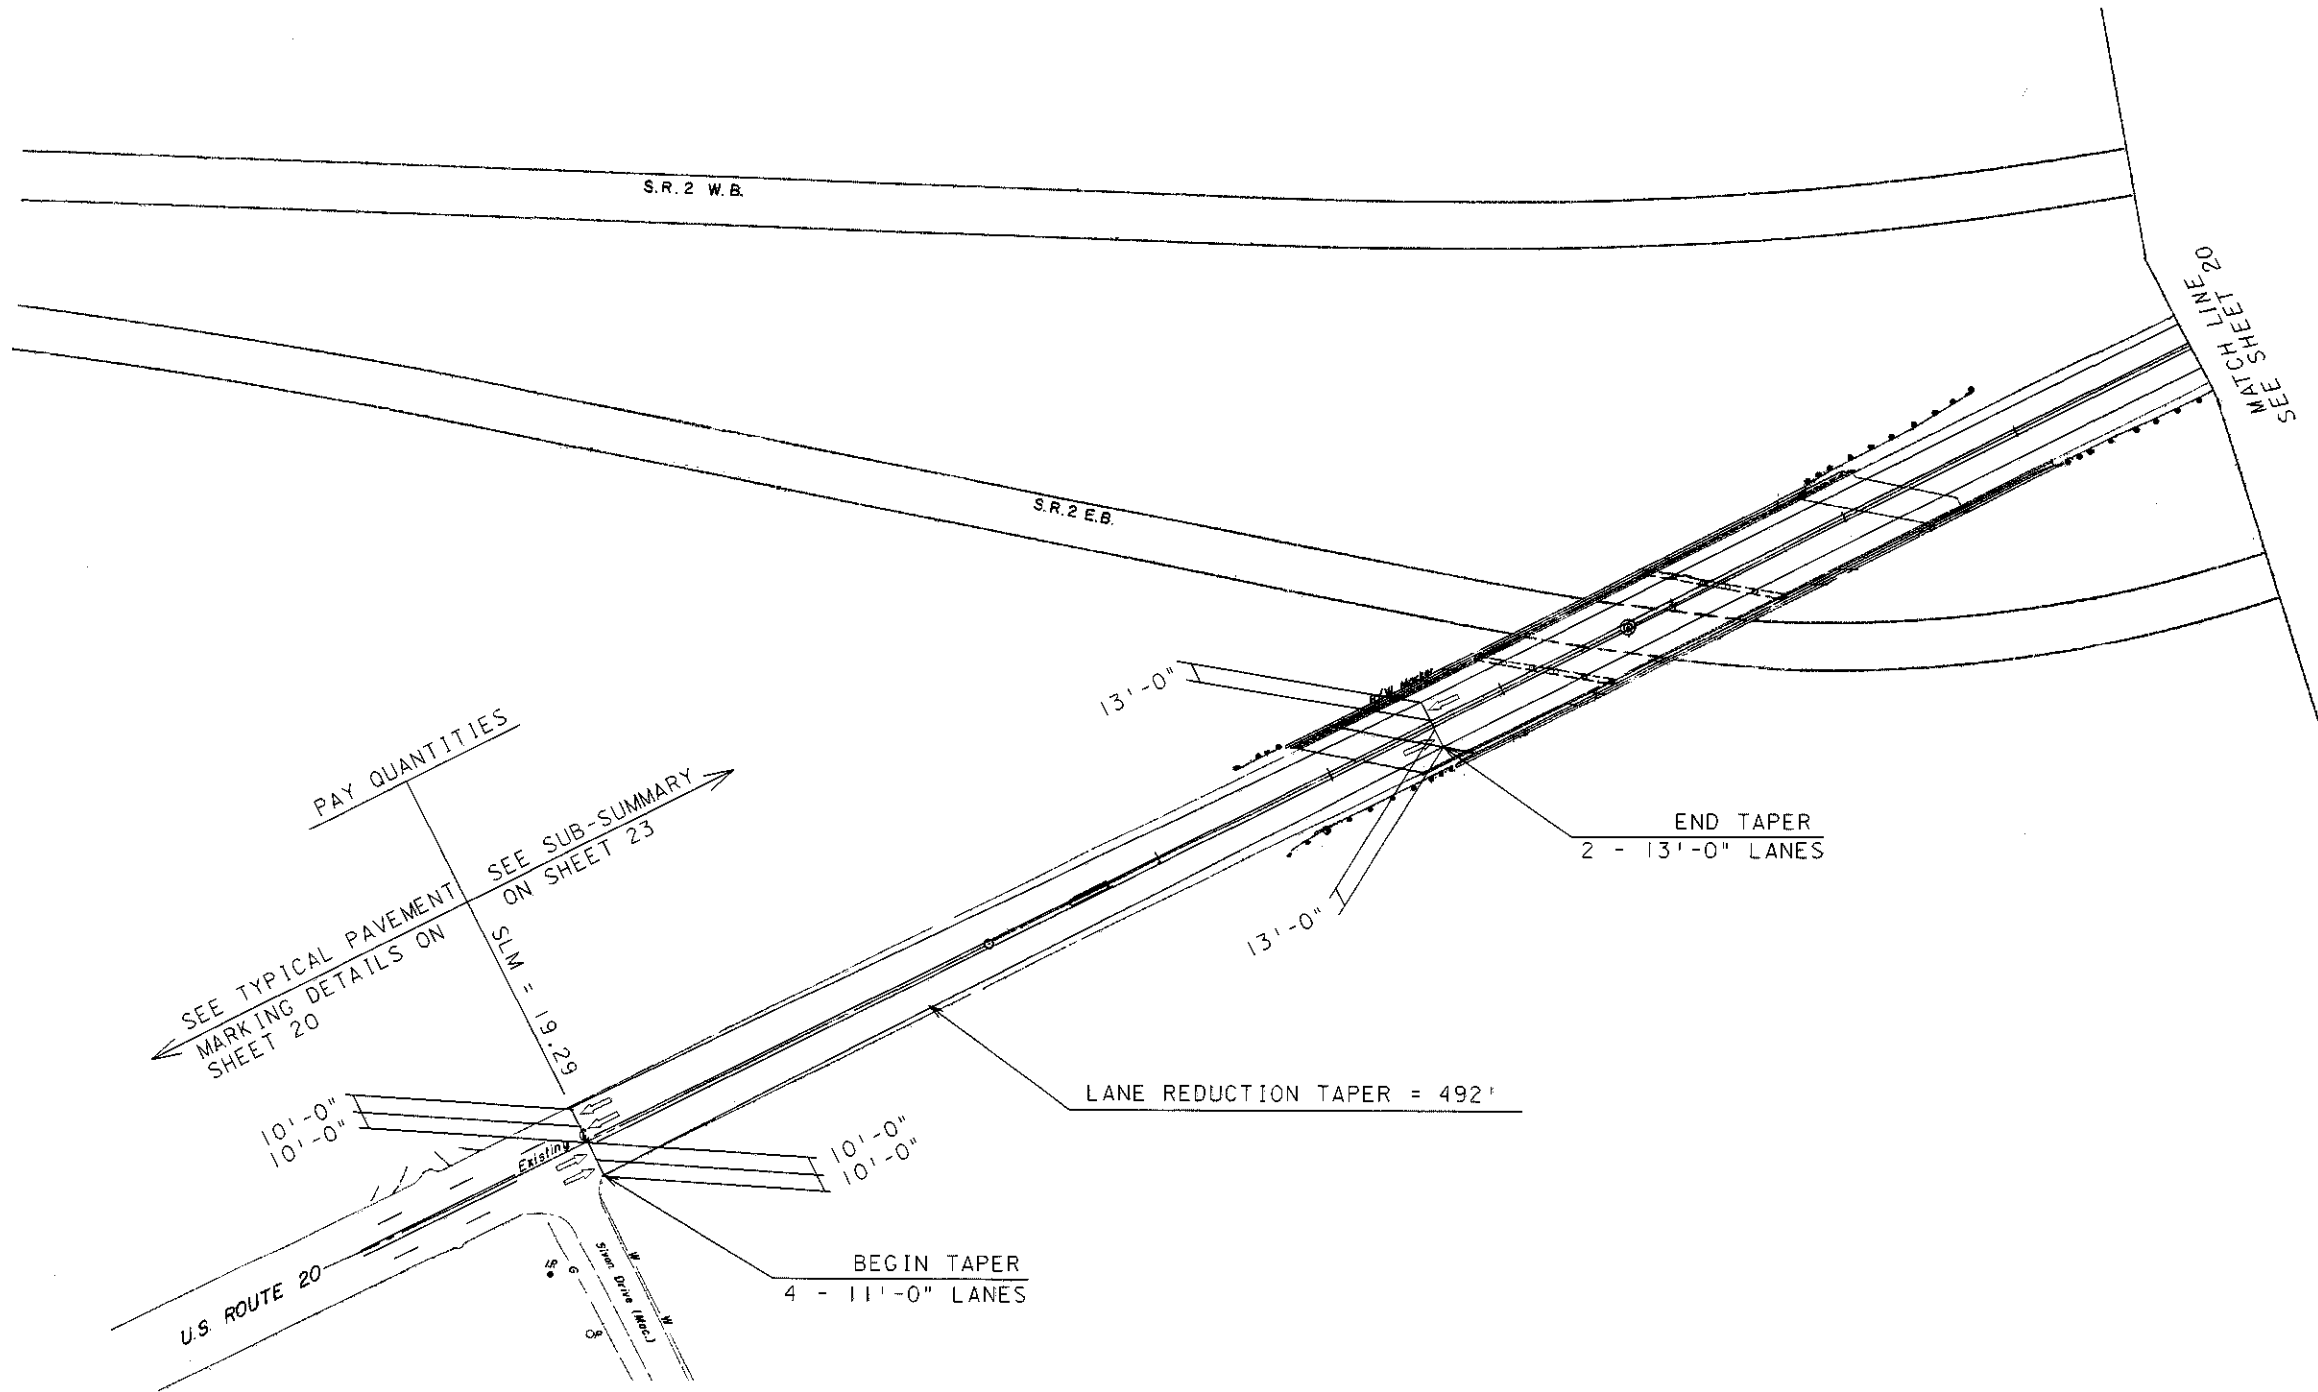

  
 NO SCALE  
 CALCULATED  
 CHECKED

TRAFFIC CONTROL  
 U.S. 20 & S.R. 2

LAKE COUNTY  
 LAK-20-17.40