


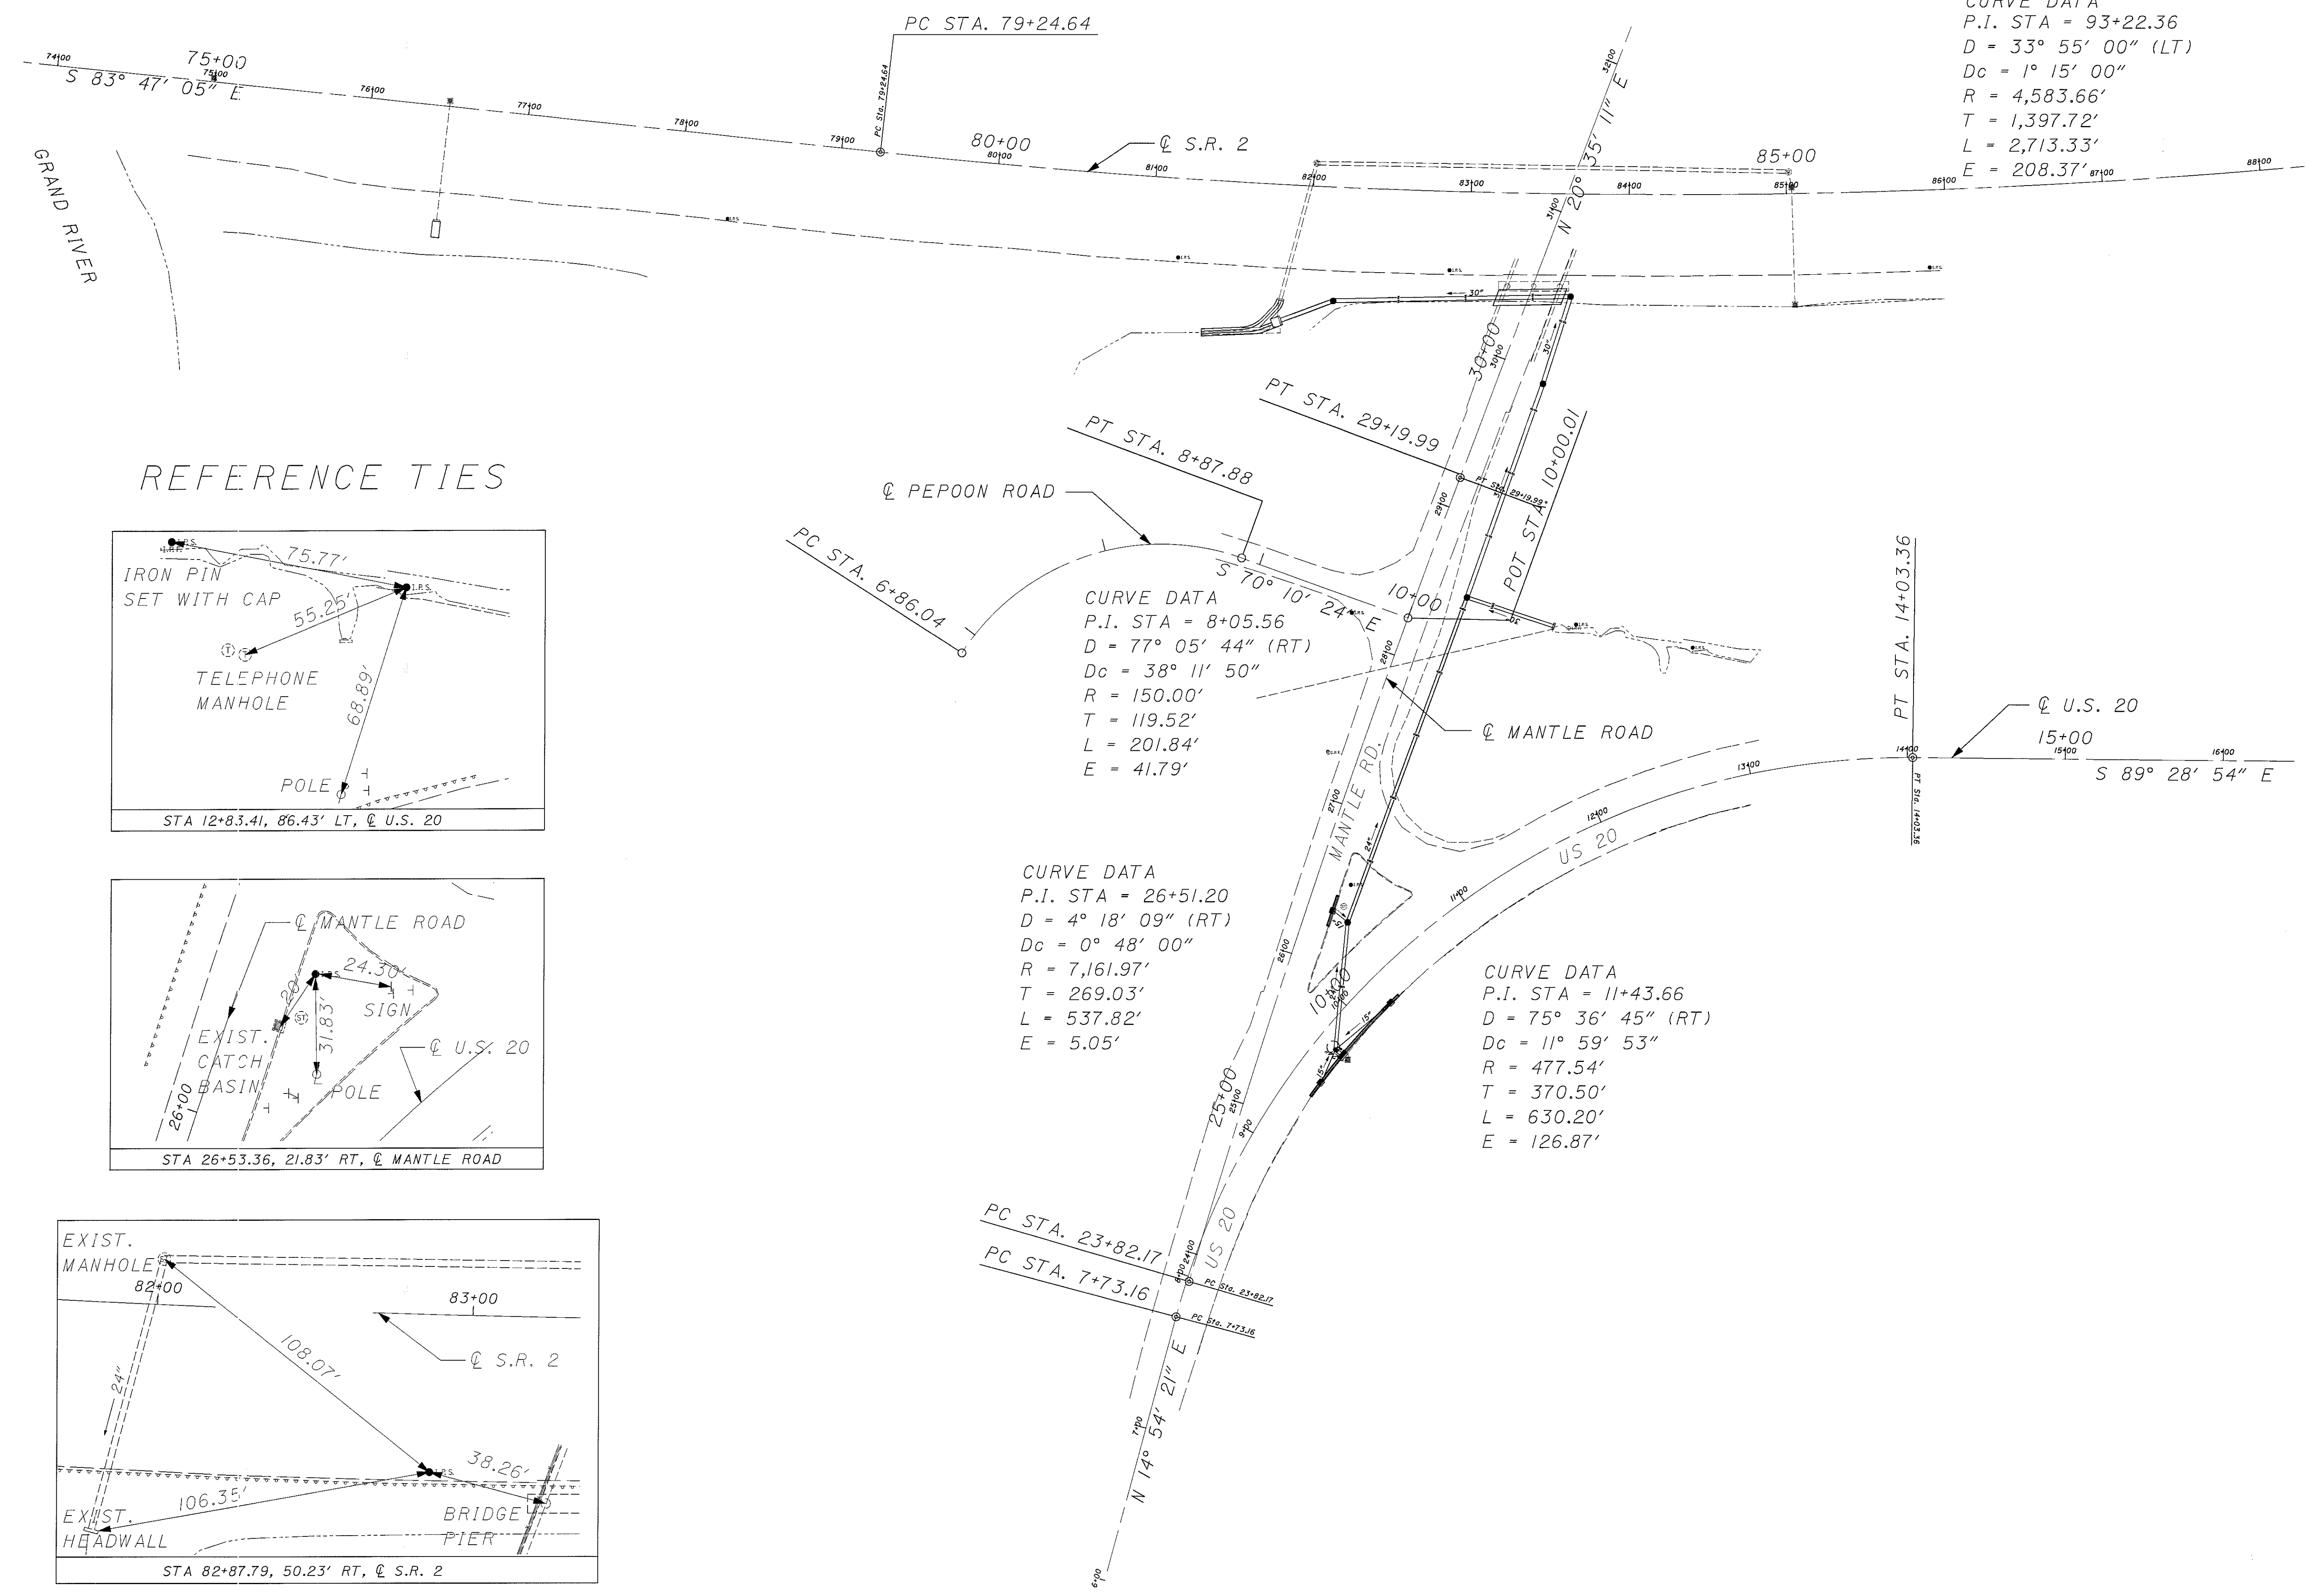

CURVE DATA
P.I. STA = 93+22.36
D = 33° 55' 00" (LT)
Dc = 1° 15' 00"
R = 4,583.66'
T = 1,397.72'
L = 2,713.33'
E = 208.37'

REFERENCE TIES

