
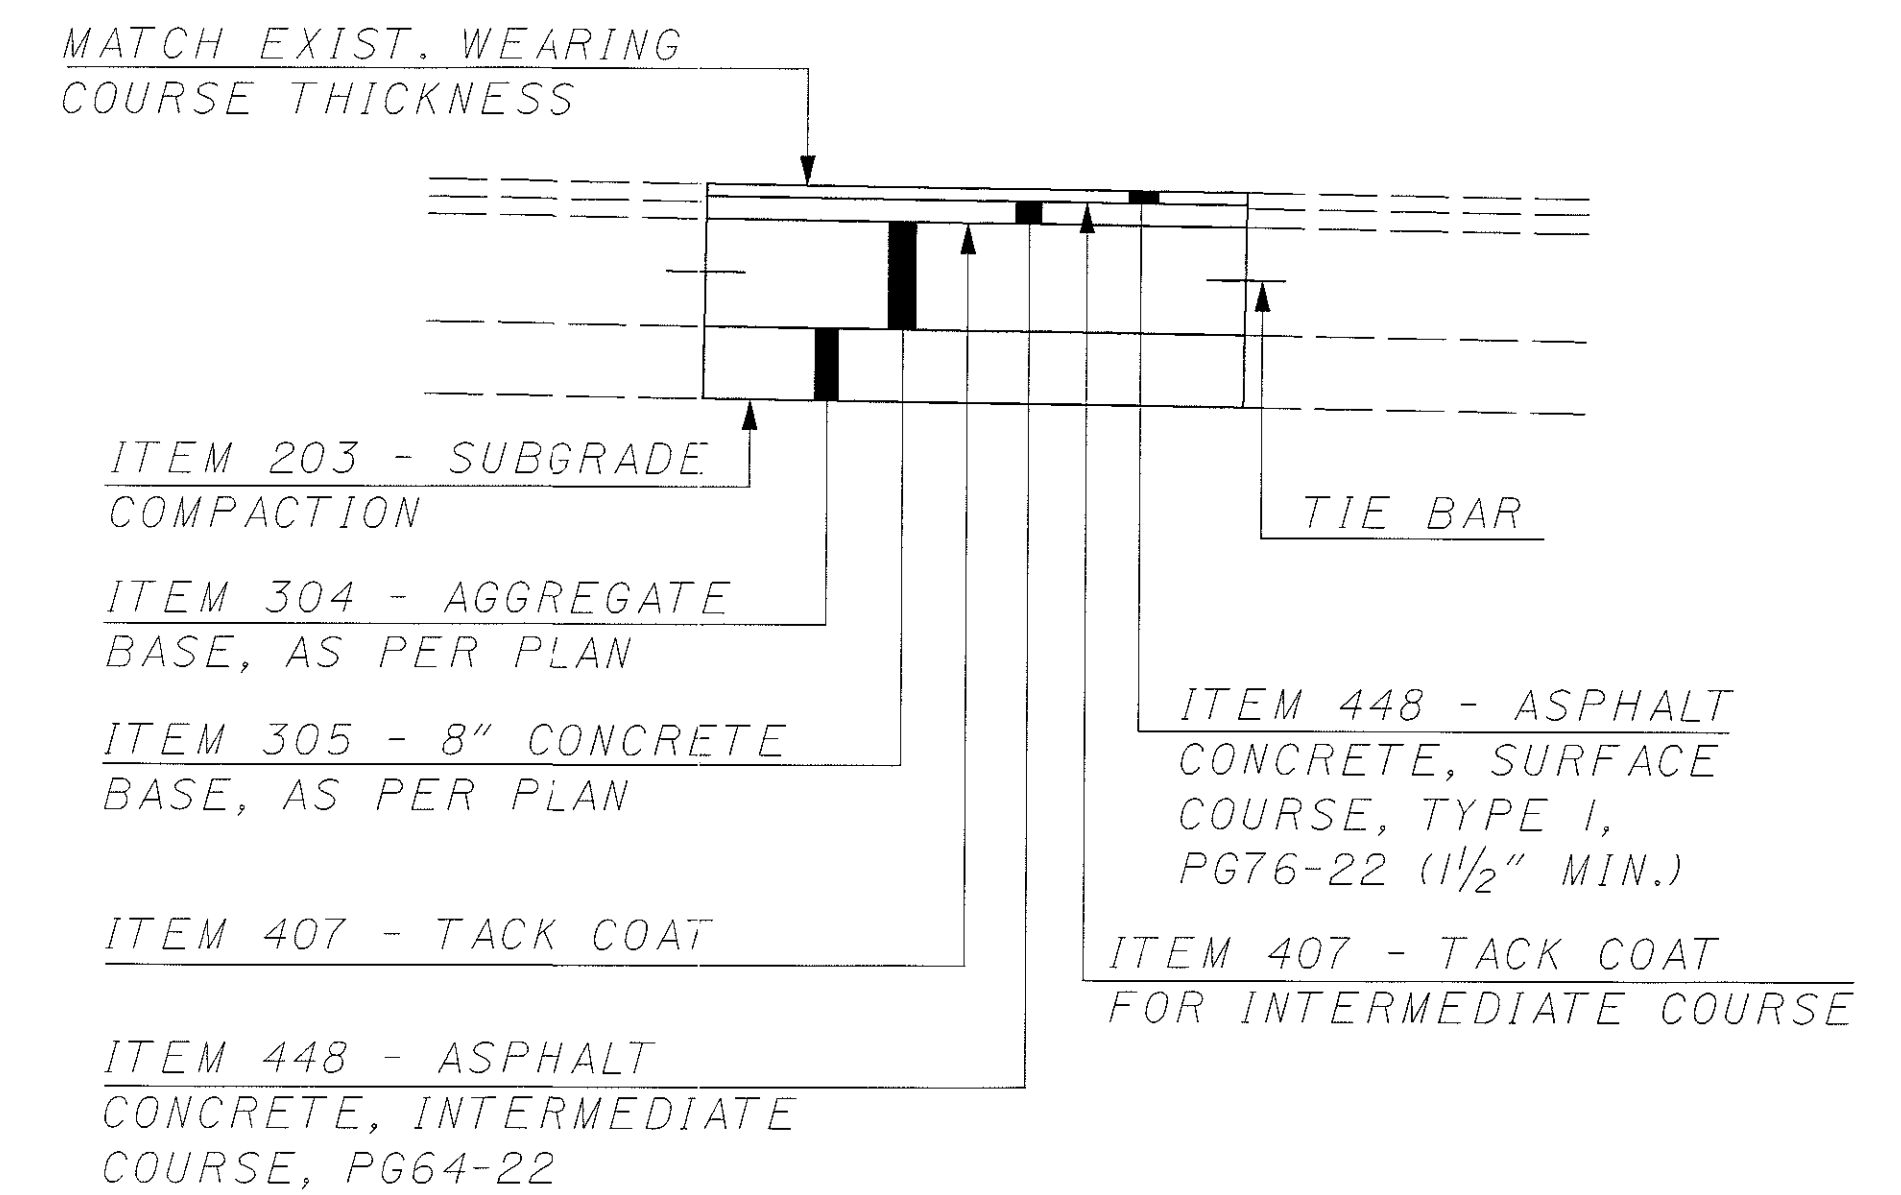


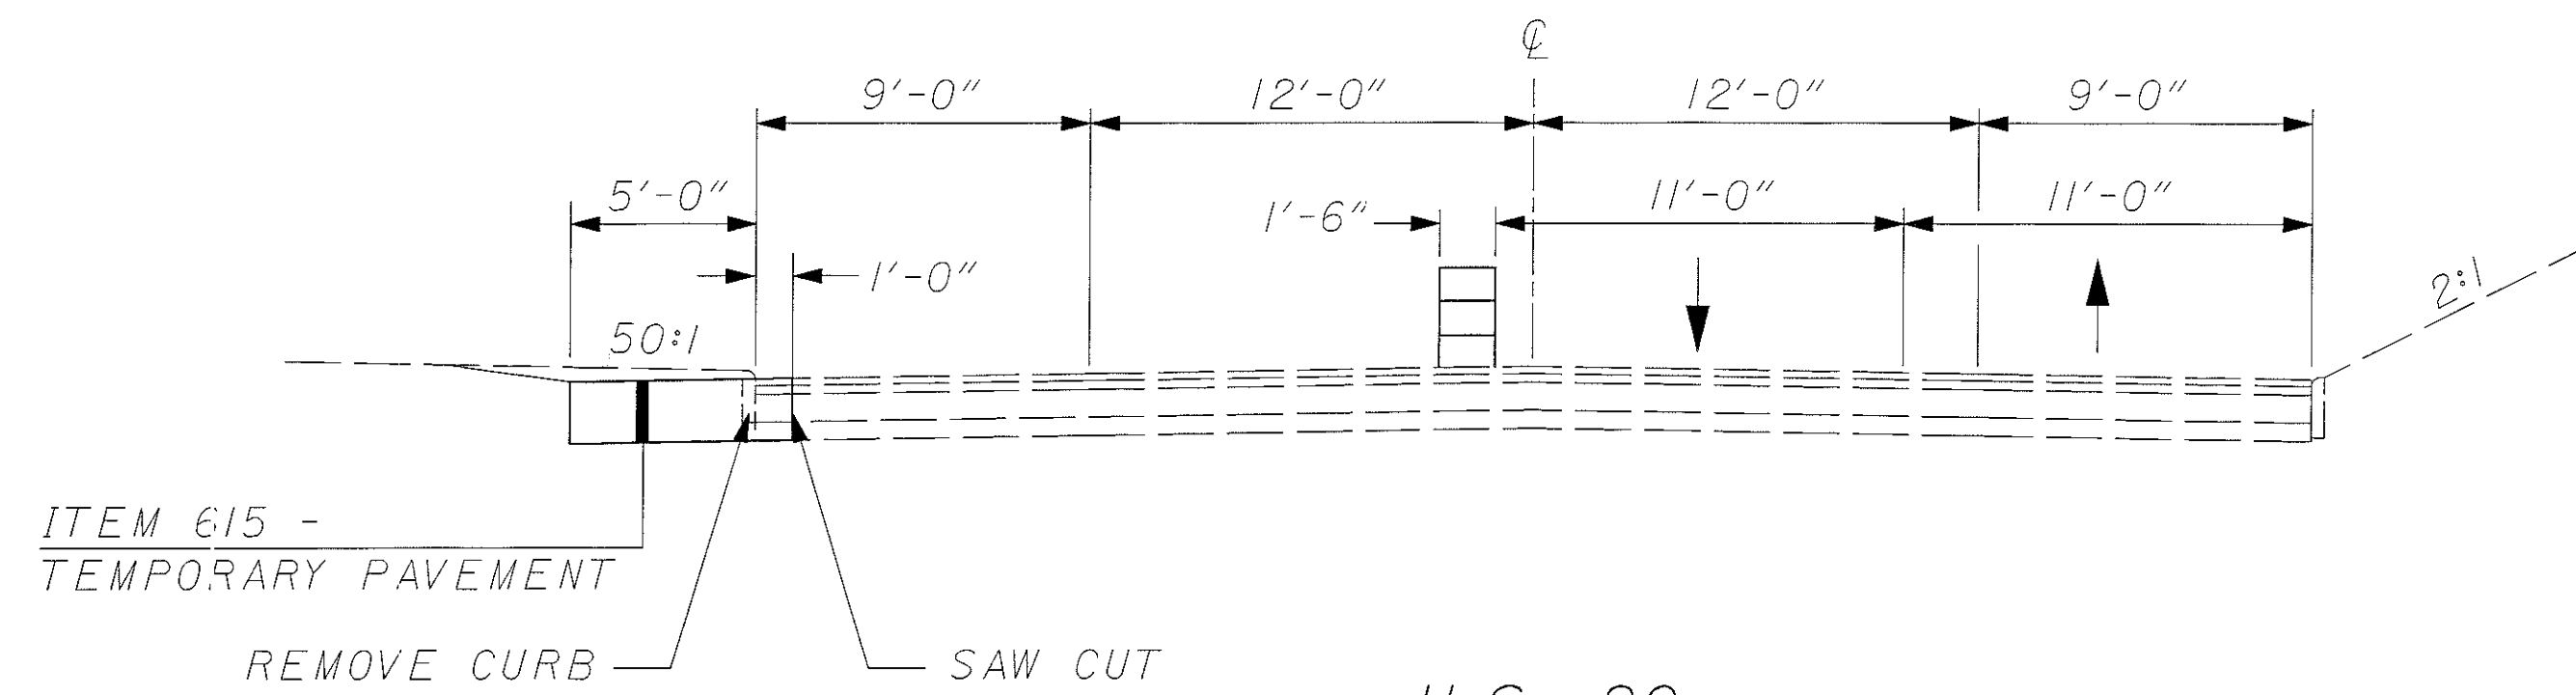

TRENCH REPAIR DETAIL