


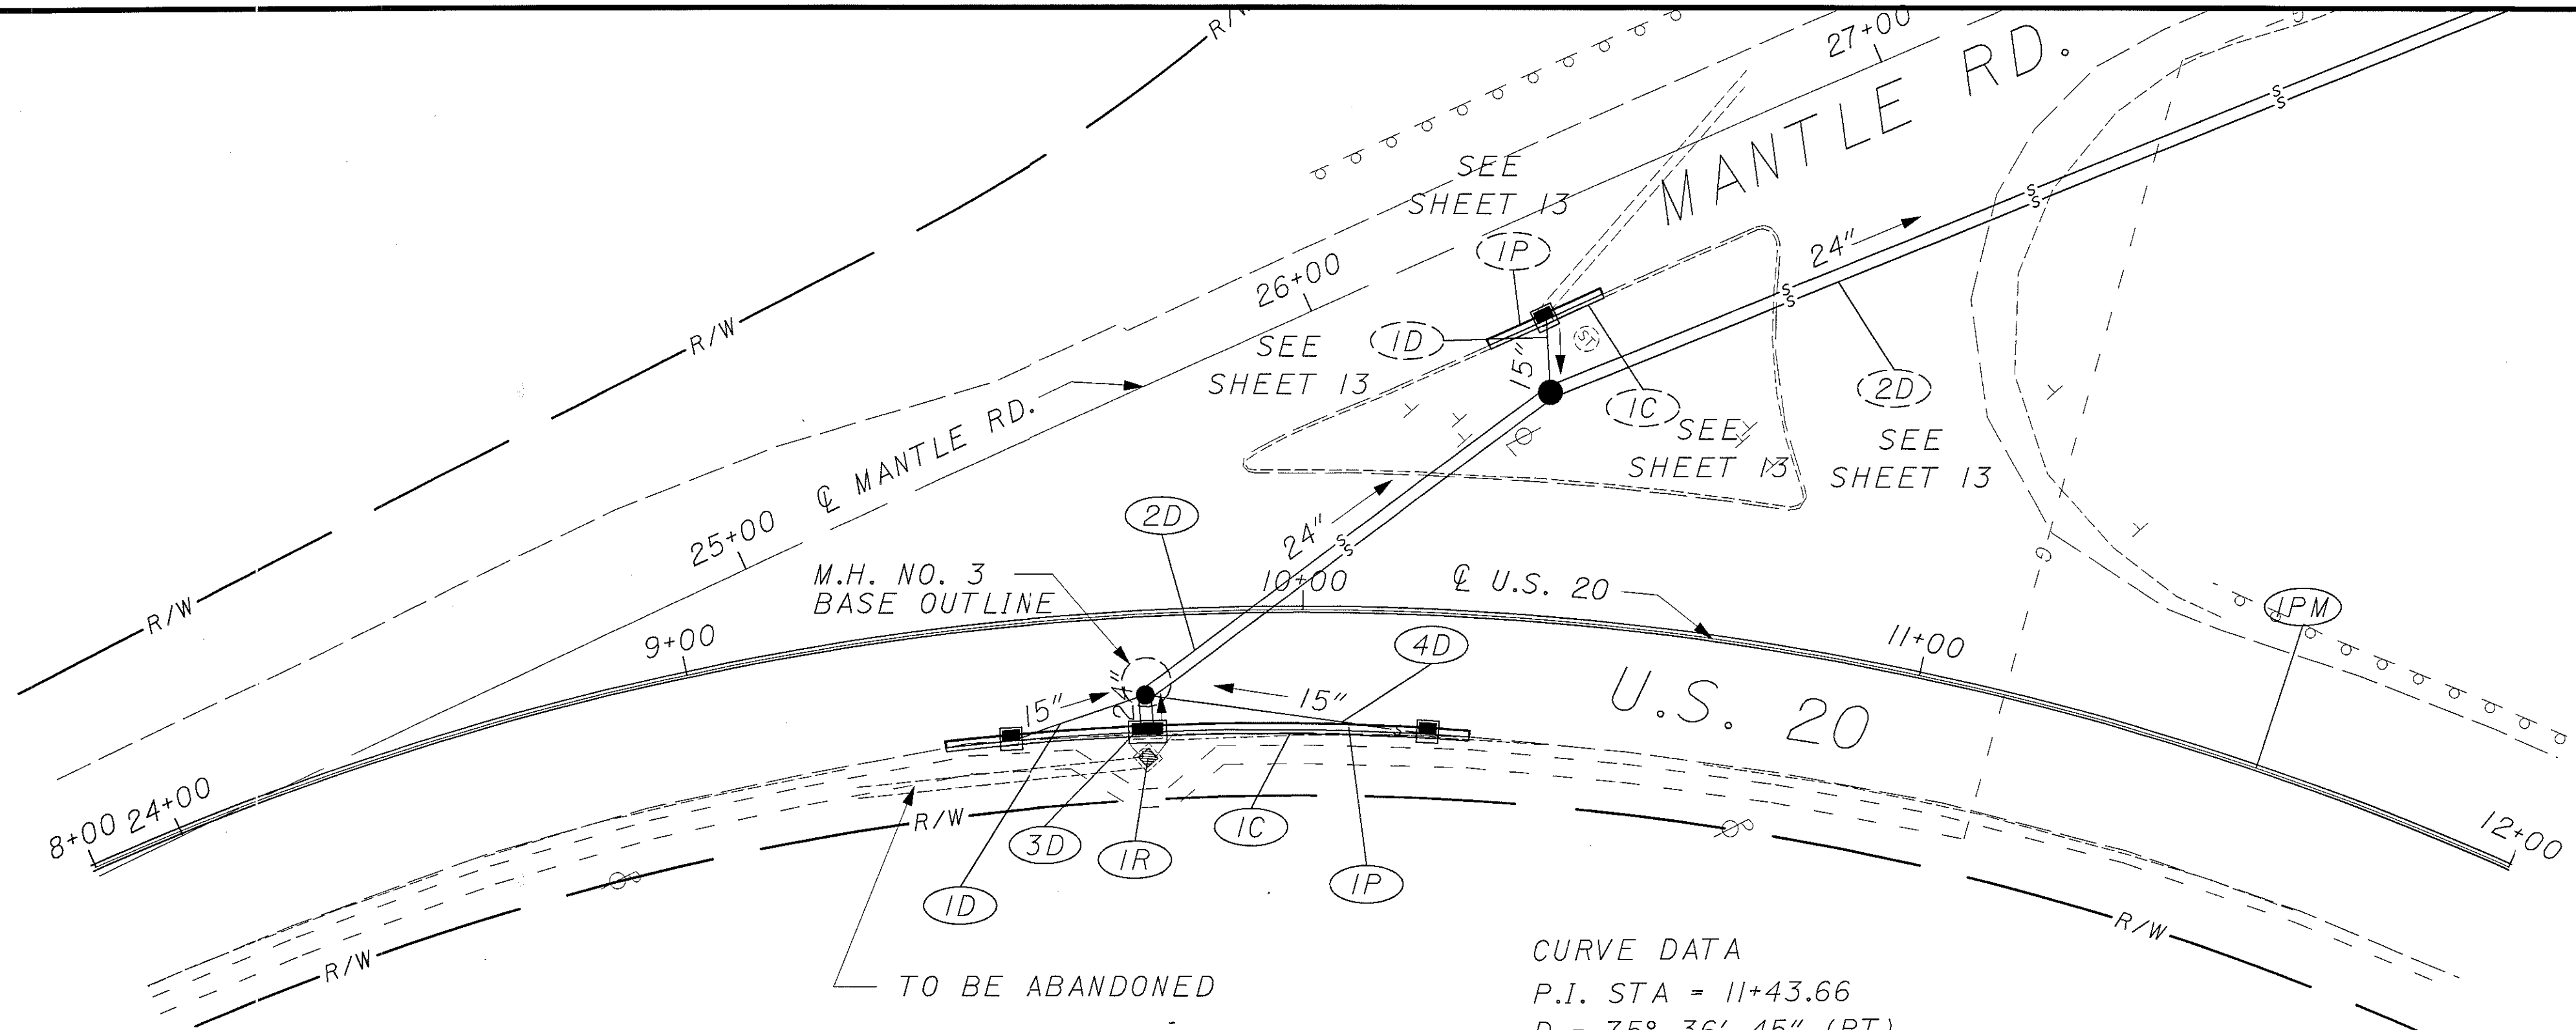


CURVE DATA
P.I. STA = 11+43.66
D = 75° 36' 45" (RT)
Dc = 11° 59' 53"
R = 477.54'
T = 370.50'
L = 630.20'
E = 126.87'

FOR PIPE PROFILES 3D & 4D, SEE SHEET 34.

BENCHMARK #1

IRON PIN WITH CAP AT STA. 10+52.97
U.S. 20, 52.88' LT, ELEV. 100.00.

REF NO.	STATION			SIDE	304	305	407	407	448	448
					AGGREGATE BASE, AS PER PLAN	CONCRETE BASE, AS PER PLAN	TACK COAT	TACK COAT FOR INTER- MEDIATE COURSE	ASPHALT CONCRETE, SURFACE COURSE, TYPE I, PG76-22 APP	ASPHALT CONCRETE, INTERM. COURSE, TYPE I, PG64-22
	FROM	TO	CU YD		SQ YD	GAL	GAL	CU YD	CU YD	
IP	9+40	10+28	RT	2	10	1	1	1	1	
TOTALS CARRIED TO GENERAL SUMMARY				2	10	1	1	1	1	

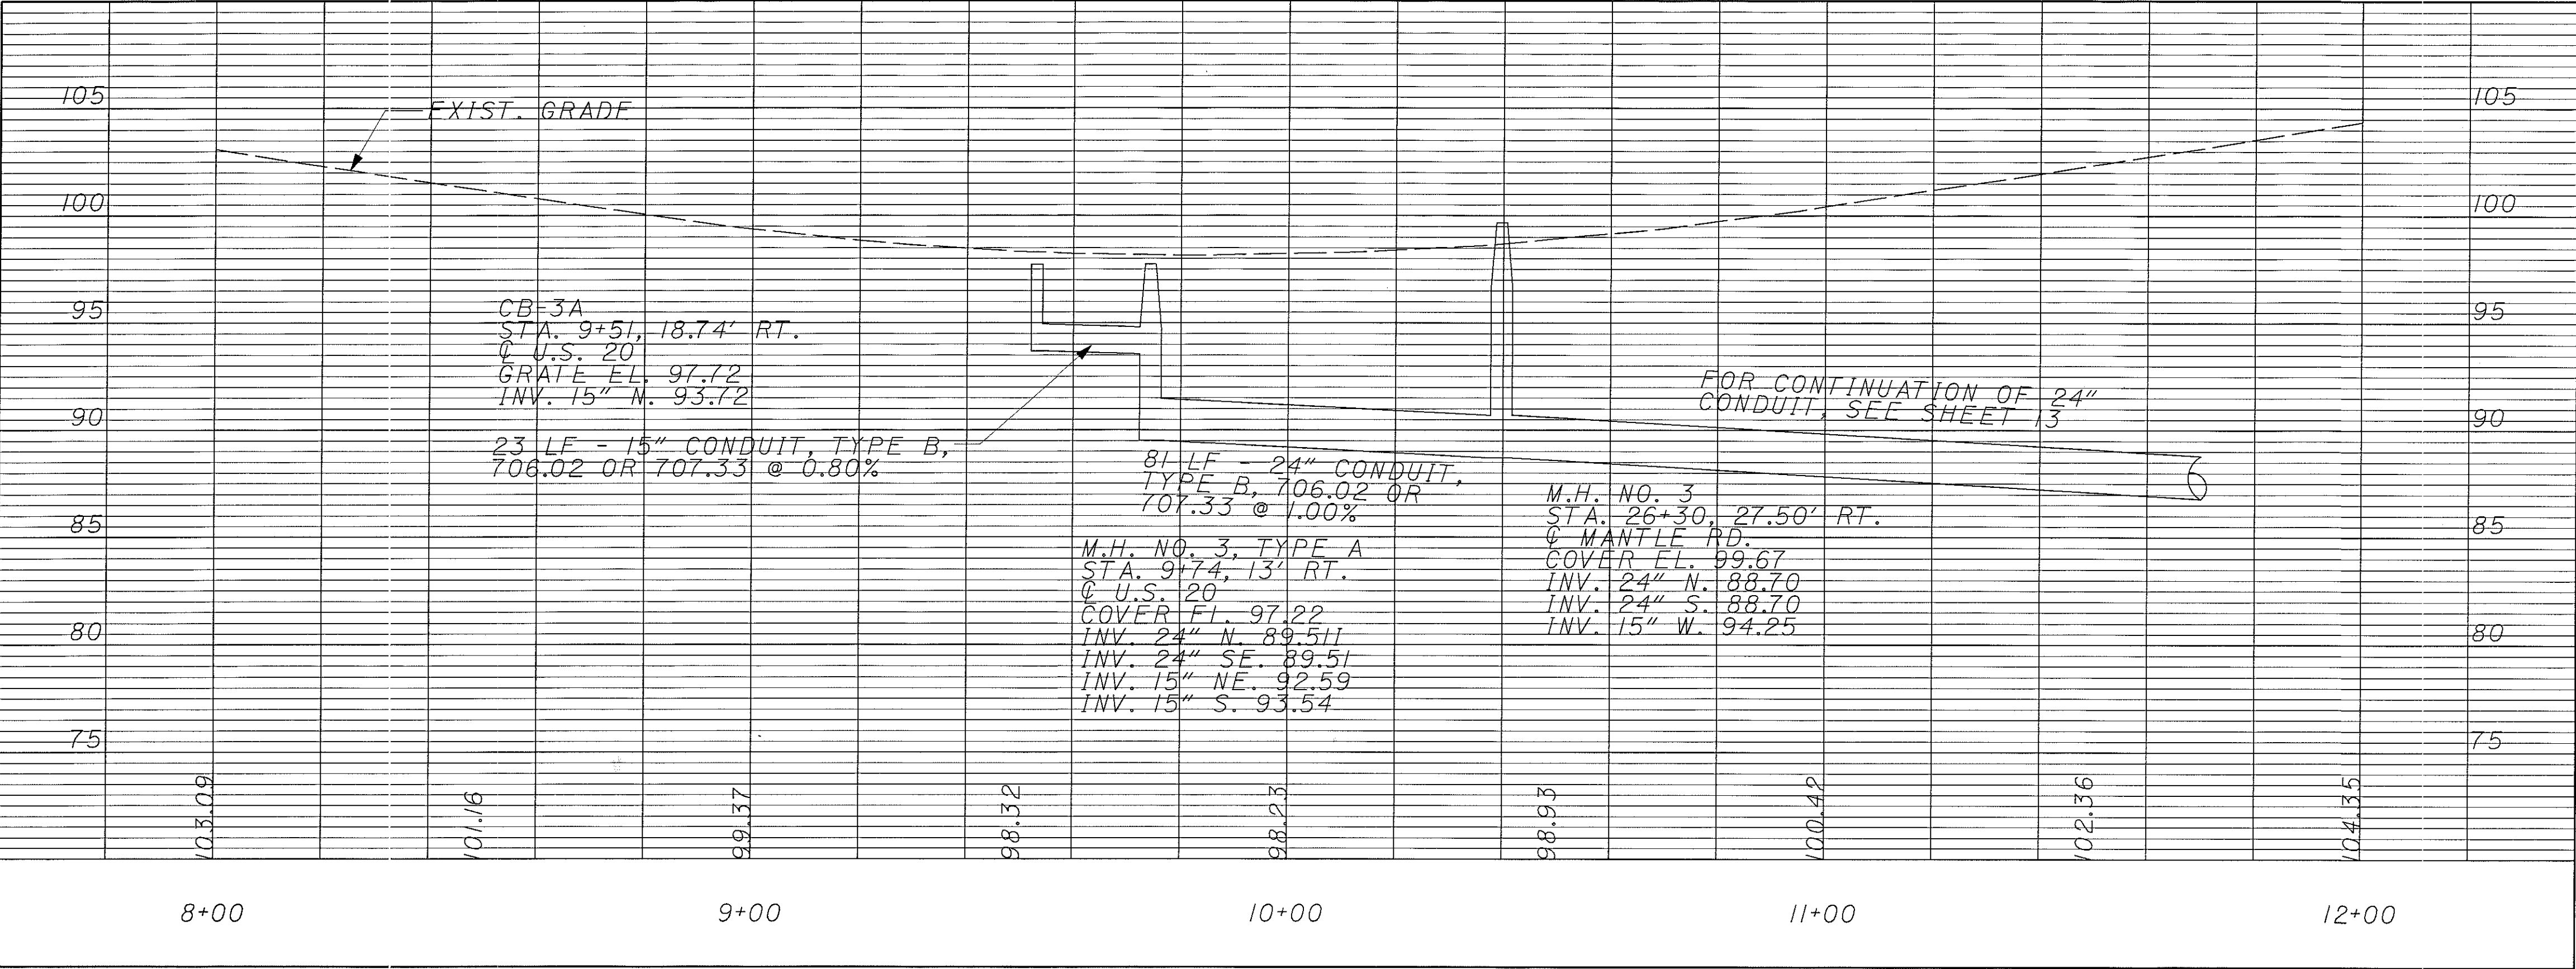

REF NO.	STATION		SIDE	202	202	603	603	603	604	604	604	605	642	830
	FROM	TO		CURB REMOVED	CATCH BASIN REMOVED	15" CONDUIT, TYPE B	24" CONDUIT, TYPE B	24" CONDUIT, TYPE B	CATCH BASIN, NO. 3	CATCH BASIN NO. 3A	MANHOLE, NO. 3, TYPE A	6" SHALLOW PIPE UD W/WRAP	CENTER- LINE, TYPE I	CURB, TYPE 6
IR	9+74.08		RT		1									
ID	9+51	9+74	RT			23								
2D	9+74	26+30 (MANTLE)	RT				81							
3D	9+74.08	9+74	RT				6							
4D	10+21	9+74	RT			46								
IC	9+40	10+28	RT	88								88		69
IPM	7+50	12+50	Q										0.09	
TOTALS CARRIED TO GENERAL SUMMARY				88	1	69	87		1	2	1	88	0.09	69