


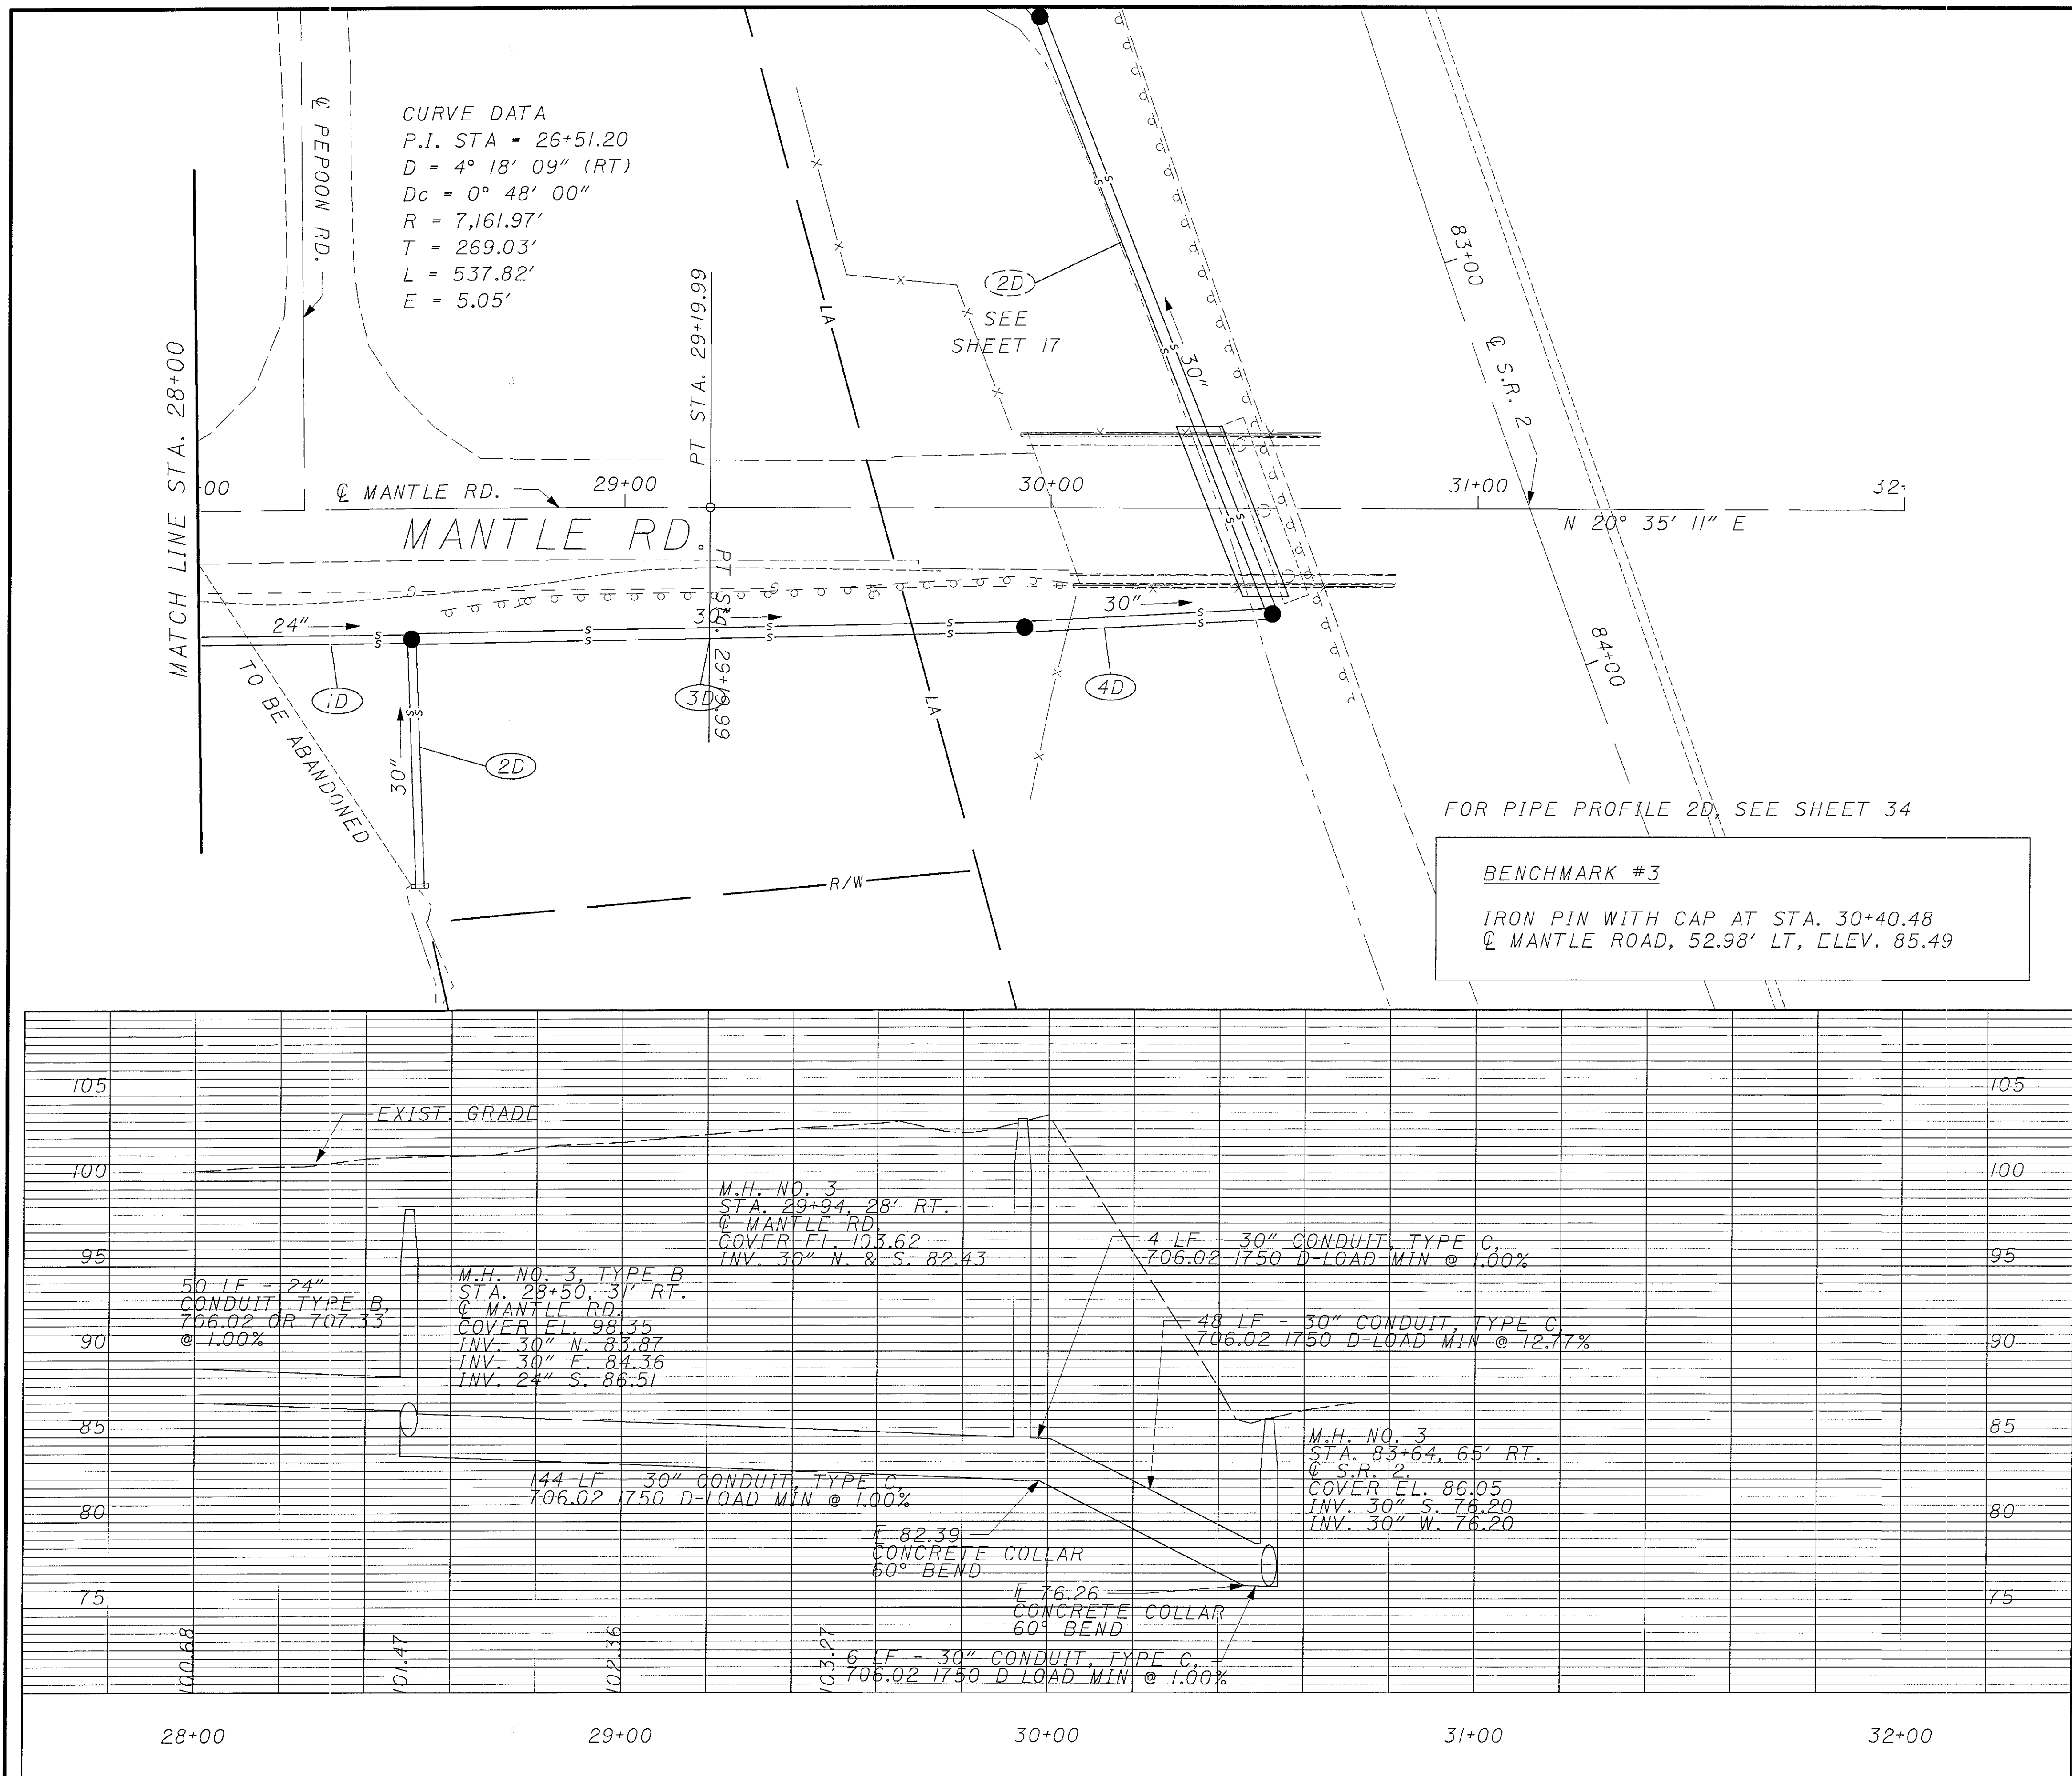

REF NO.	STATION		SIDE	202	202	602	603	603	603	603	603	604	604	642	830	PIPE SPECIAL
	FROM	TO														
1D	28+00	28+50	RT													
2D	28+51.66	28+50	RT	LUMP	10	0.43		50								
3D	28+50	29+94	RT						58							
4D	29+94	83+64, @ S.R. 2	RT							144						
										58						2
TOTALS CARRIED TO GENERAL SUMMARY				LUMP	10	0.43		50	58	202		1				2